



This drawing is protected under Copyright and at no time should any portion of this drawing be reproduced or copied without the permission of the Architect (Design Copyright Act 1968).  
 This drawing must not be used for purposes other than that for which it was provided. It is supplied without liability for any errors or omissions.  
 Drawings only to be scaled for planning application purposes. All dimensions to be checked on site. All drawings subject to Statutory Authority Approval.  
**Notes:**

 

To be read in conjunction with planning approval: 22/02060/full

- KEY**
- Site Boundary
  - Existing
  - Proposed

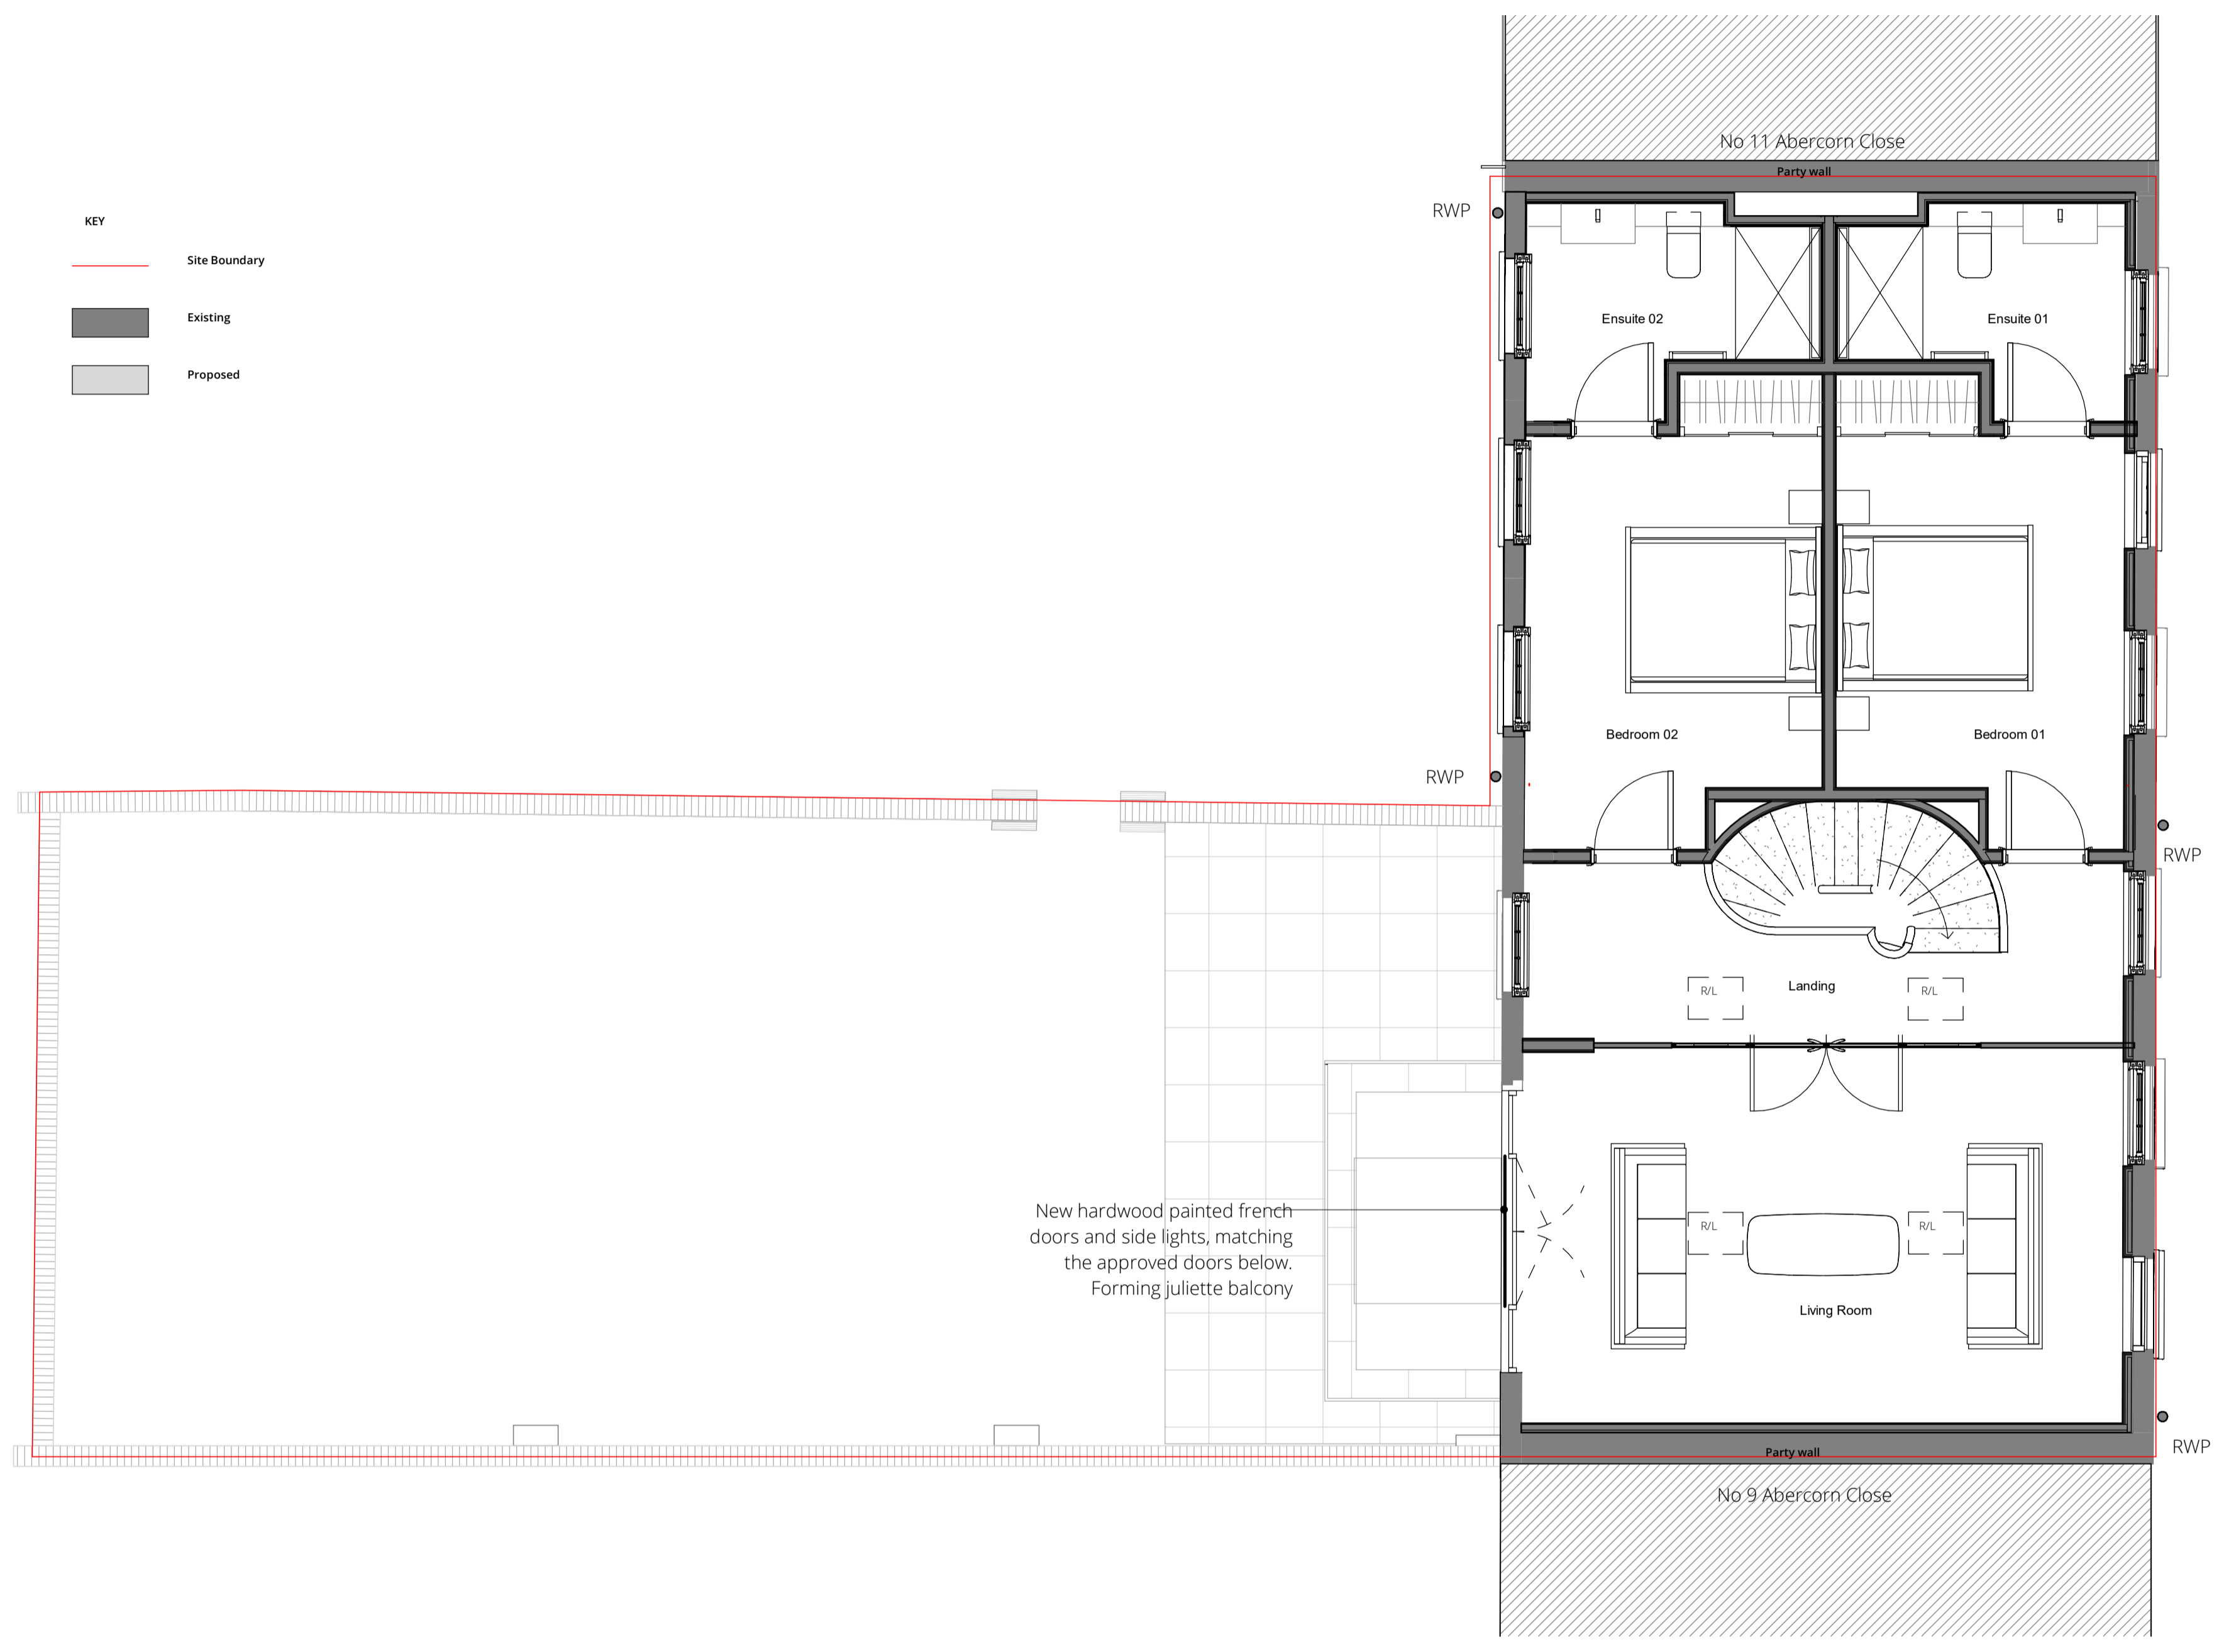

**Proposed Mews First Floor Plan**  
 1 : 50

Rev	Description	Date	Drawn	Ckd
P2	Planning	24.01.26		



16 lambton place  
 notting hill  
 london w112sh  
 t 02072293125  
 f 02072293257  
 e info@wolffarchitects.co.uk

status: **PLANNING**

project: **10 Abercorn Close  
 LONDON, NW8 9XS**

drawing title: **Proposed First Floor Plan**

date: **06/12/23** | scale: **1 : 50**

dwg no: **1937PL-M-218** | rev no: