


Notes:  
Contractors must verify all dimensions on site before commencing any work or shop drawings. This drawing is not to be scaled. Use figured dimensions only.  
Subject to statutory approvals and survey.


| Rev | Description          | Date     | By |
|-----|----------------------|----------|----|
| P01 | Planning Application | 21.12.23 | SJ |
| P02 | Scale bar added      | 25.01.24 | SJ |

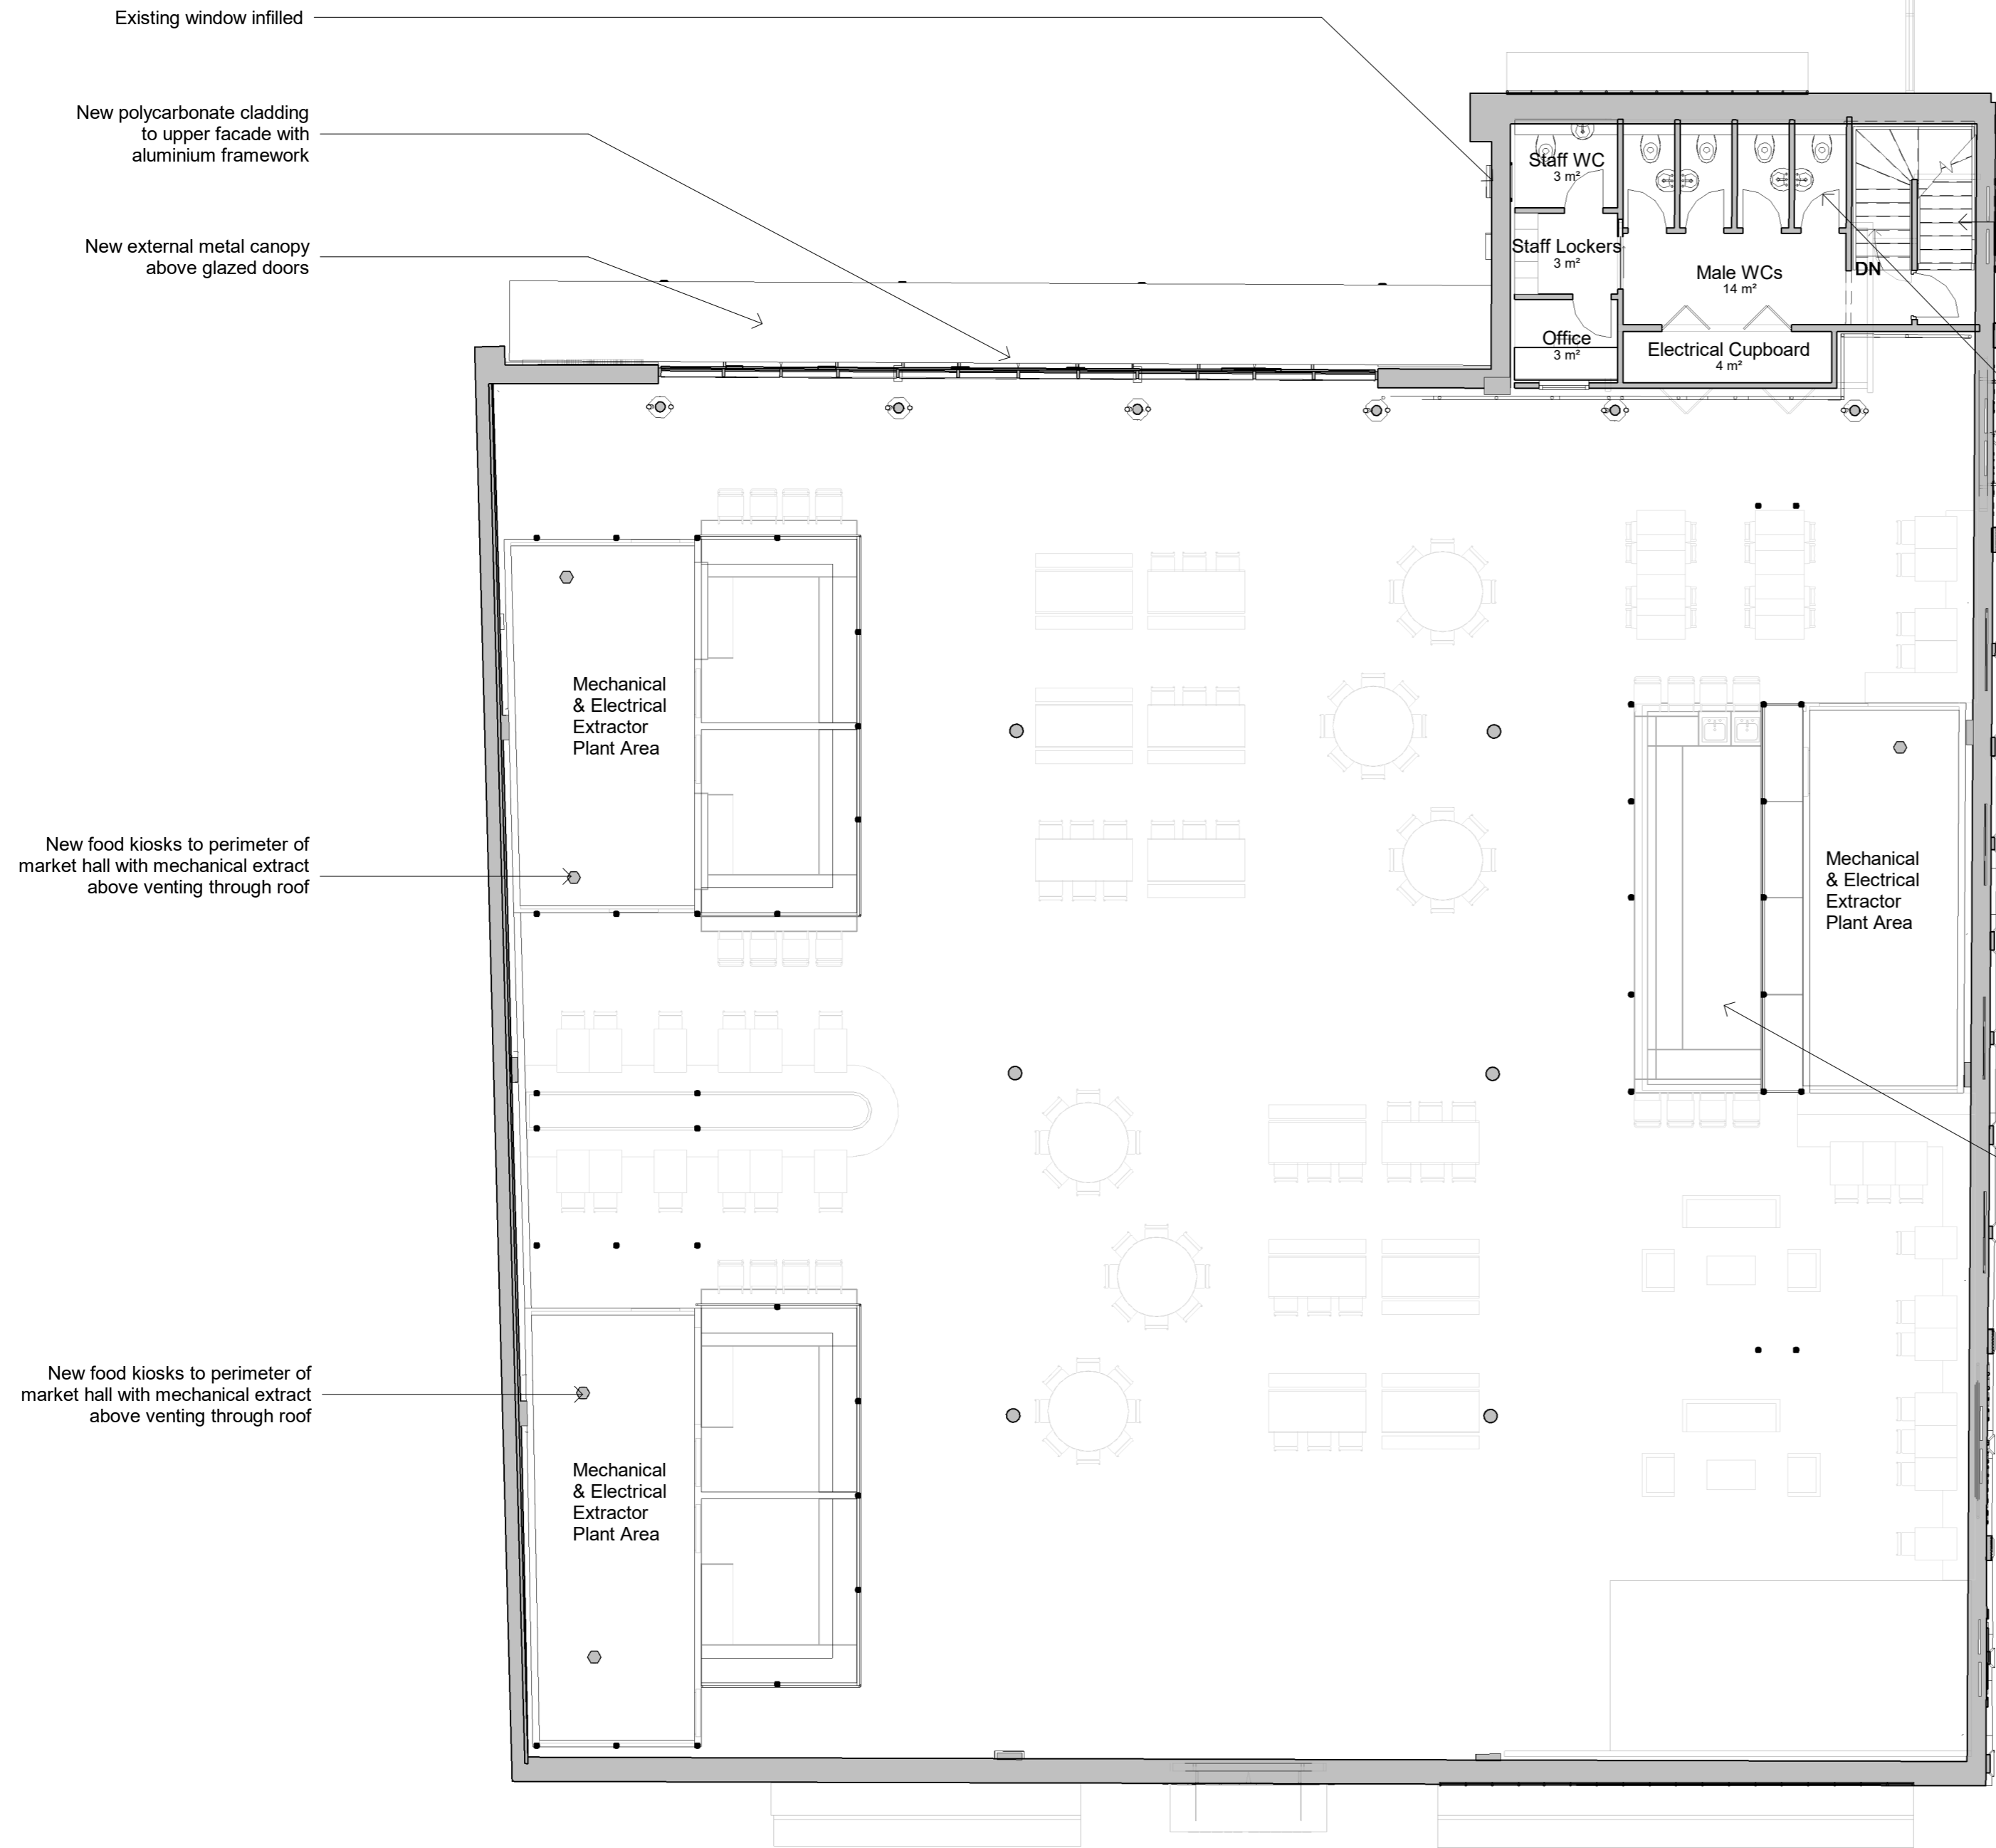

1 Proposed - First Floor Plan  
1 : 100

New structural opening in existing floor slab for new staircase to first floor mezzanine


New male WCs and staff welfare provision including WC, lockers and office

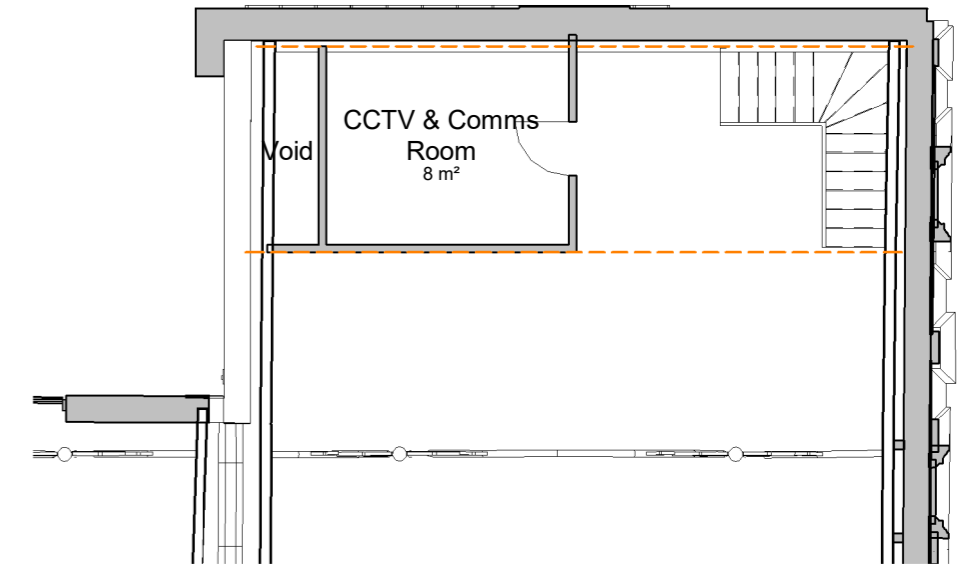

2 Proposed - Second Floor Plan  
1 : 100

New bar kiosk with mechanical extract above venting through roof

Original high level timber framed windows retained and repaired

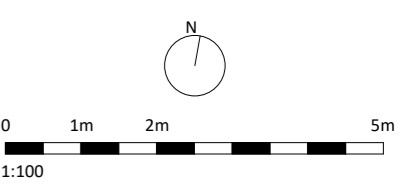

**group ginger**  
42A Park Place  
Leeds  
LS1 2RY  
T: +44(0)113 320 8400  
E: Hello@groupginger.com  
www.groupginger.com

|  |             |         |         |
|--|-------------|---------|---------|
| <b>PLANNING</b>                              |             |         |         |
| Client:<br>East Riding of Yorkshire Council  |             |         |         |
| Project Title:<br>Goole Market Hall          |             |         |         |
| Drawing Name:<br>Proposed - First Floor Plan |             |         |         |
| Drawing No.:<br>GMH-GGA-01-ZZ-DR-A-2102      |             |         |         |
| Drawn  | Project No. | Scale   | Rev     |
| SM   | 145         | 1 : 100 | @A2 P02 |