



Notes:  
Contractors must verify all dimensions on site before commencing any work or shop drawings. This drawing is not to be scaled. Use figured dimensions only.  
Subject to statutory approvals and survey.


Rev	Description	Date	By
-----	-------------	------	----

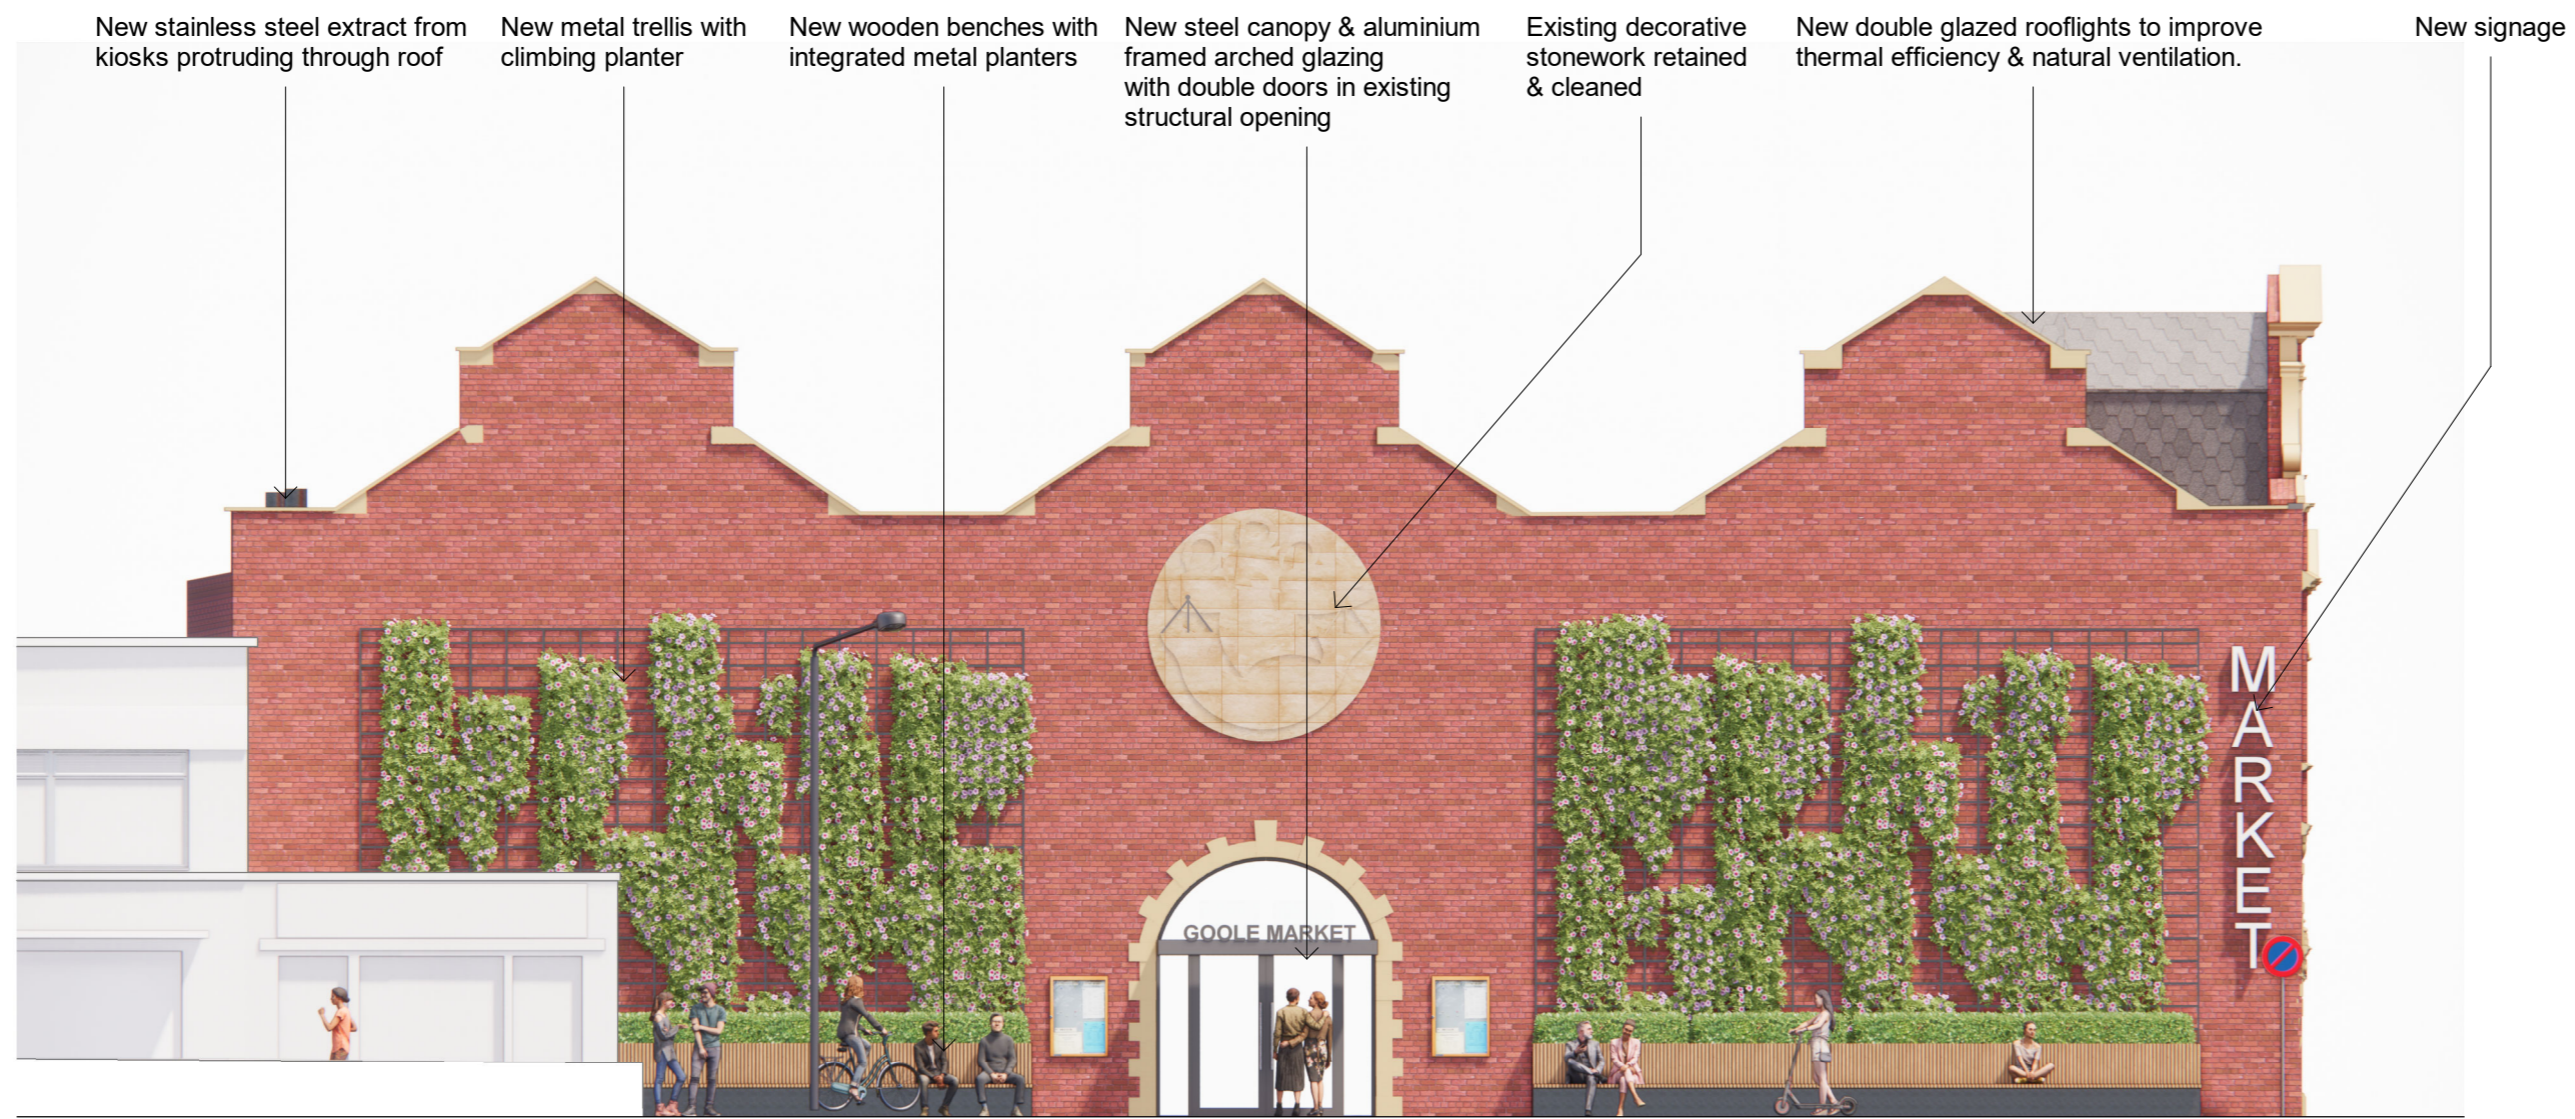

Proposed - South Elevation  
1 : 100

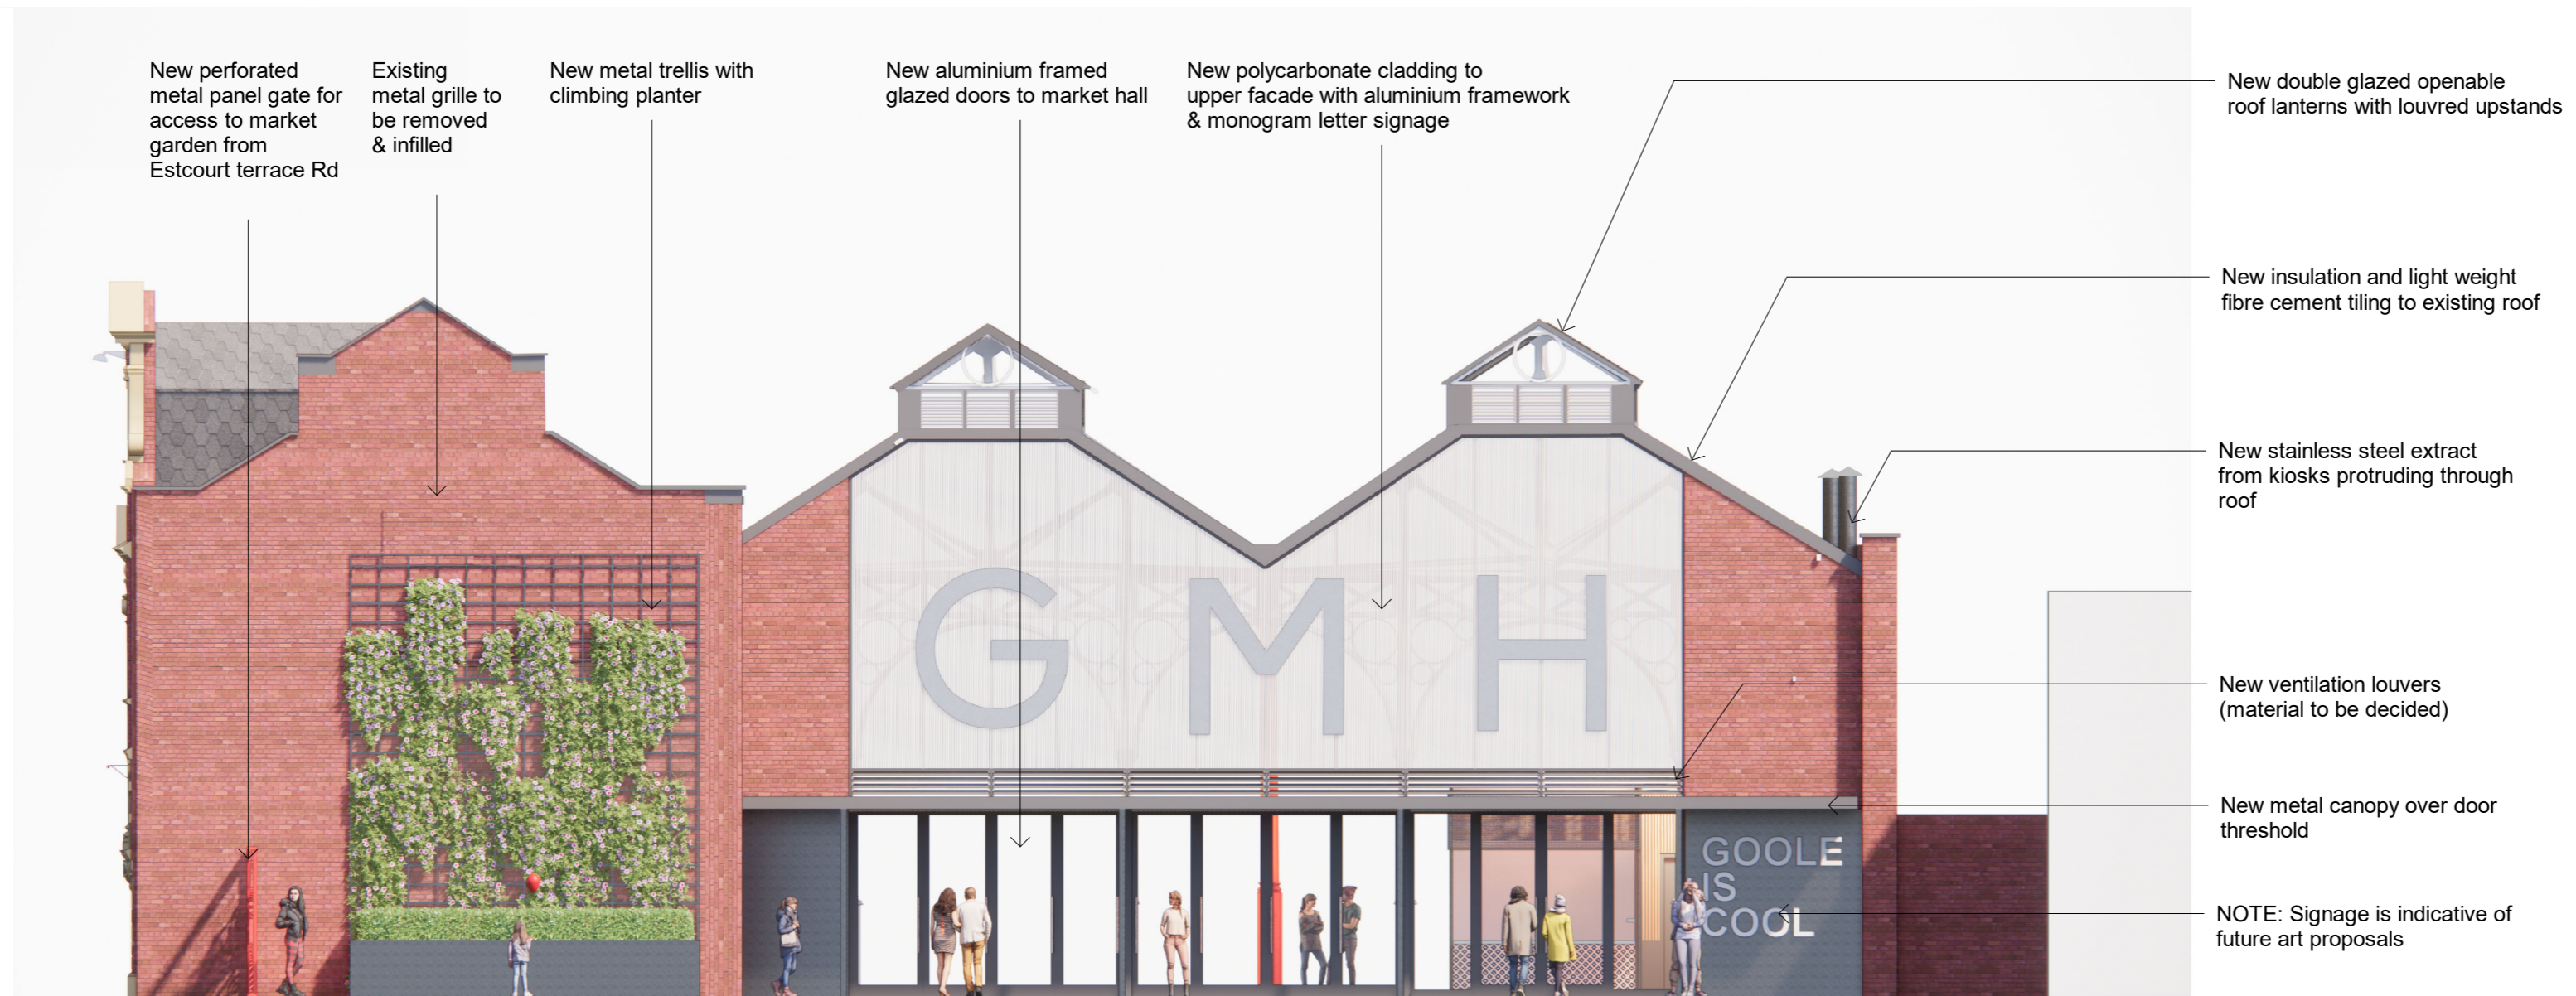

Proposed - North Elevation  
1 : 100

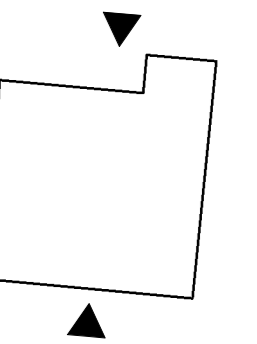

**group ginger**  
42A Park Place  
Leeds  
LS1 2PQ  
T: +44(0)113 320 8400  
E: Hello@groupginger.com  
www.groupginger.com

**PLANNING**

Client:

East Riding of Yorkshire Council

Project Title:

Goole Market Hall

Drawing Name:

Proposed - Elevations 01

Drawing No.:

GMH-GGA-01-ZZ-DR-A-2104

Drawn	Project No.	Scale	Rev
SM	145	As indicated	@A2