


PLOTS 355-357, 361-363

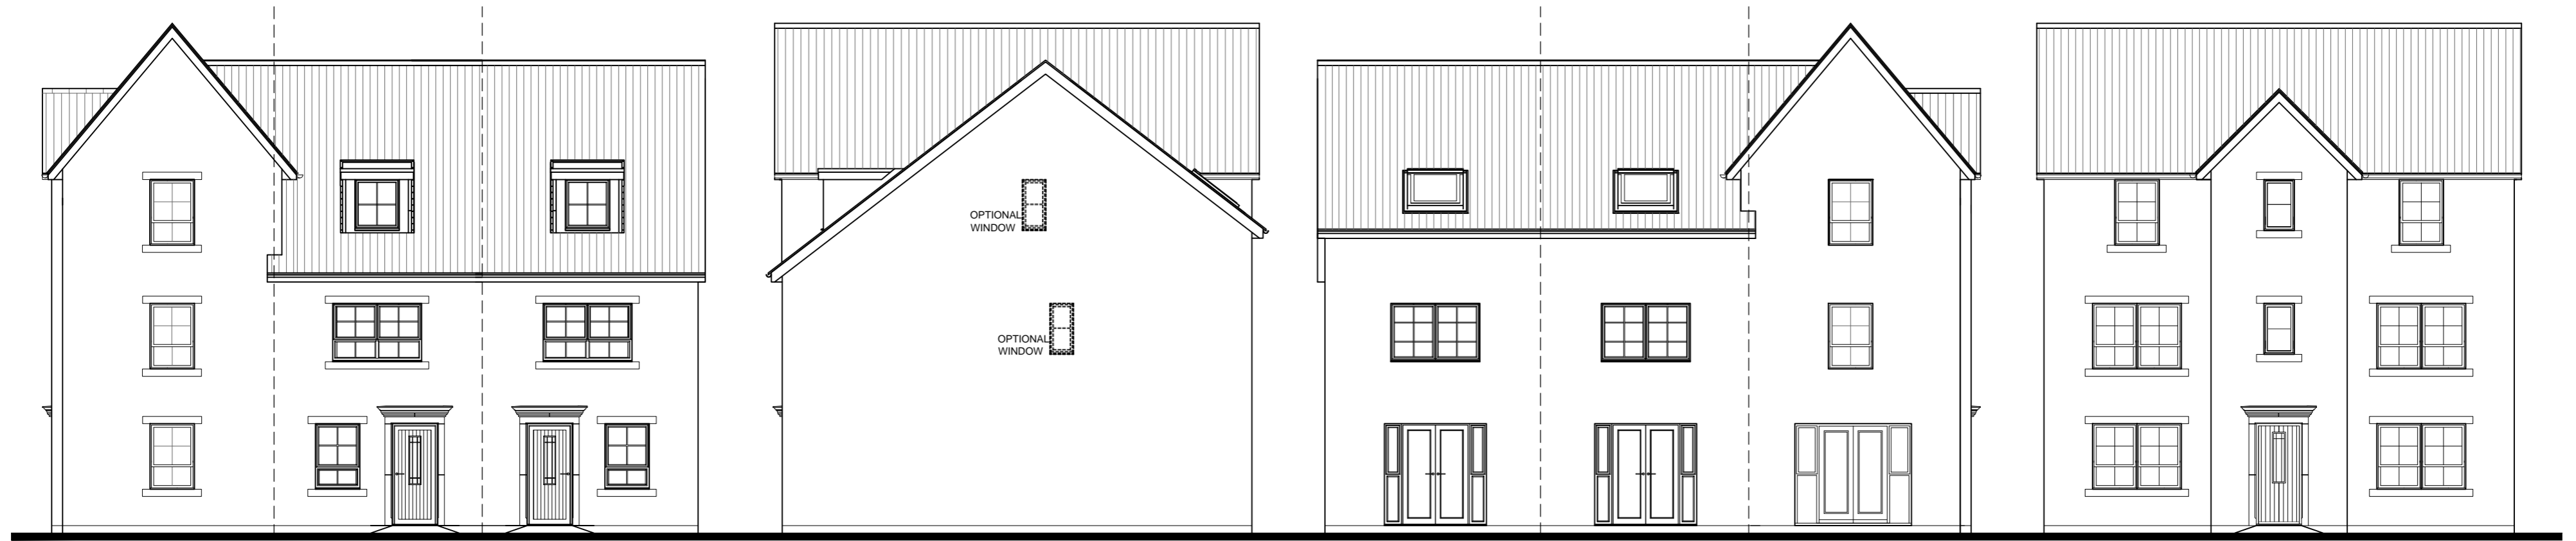


SIDE/FRONT ELEVATION


SIDE ELEVATION

REAR ELEVATION


FRONT ELEVATION

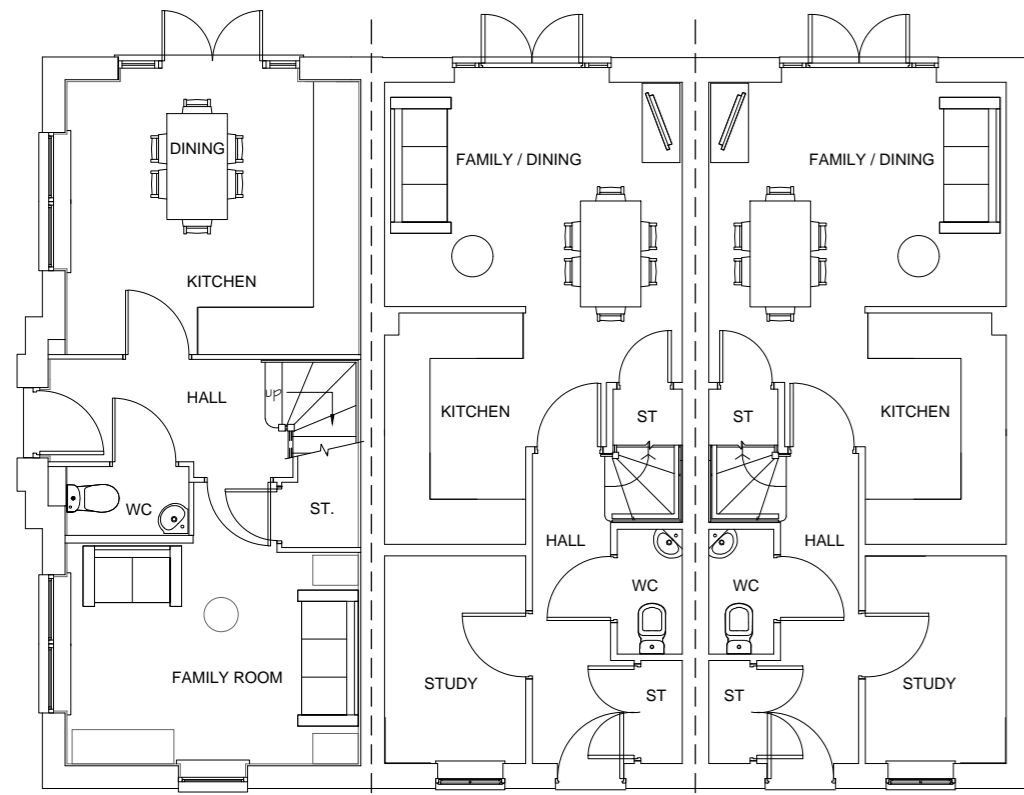

GROUND FLOOR PLAN
BRENTFORD KINGSVILLE KINGSVILLE

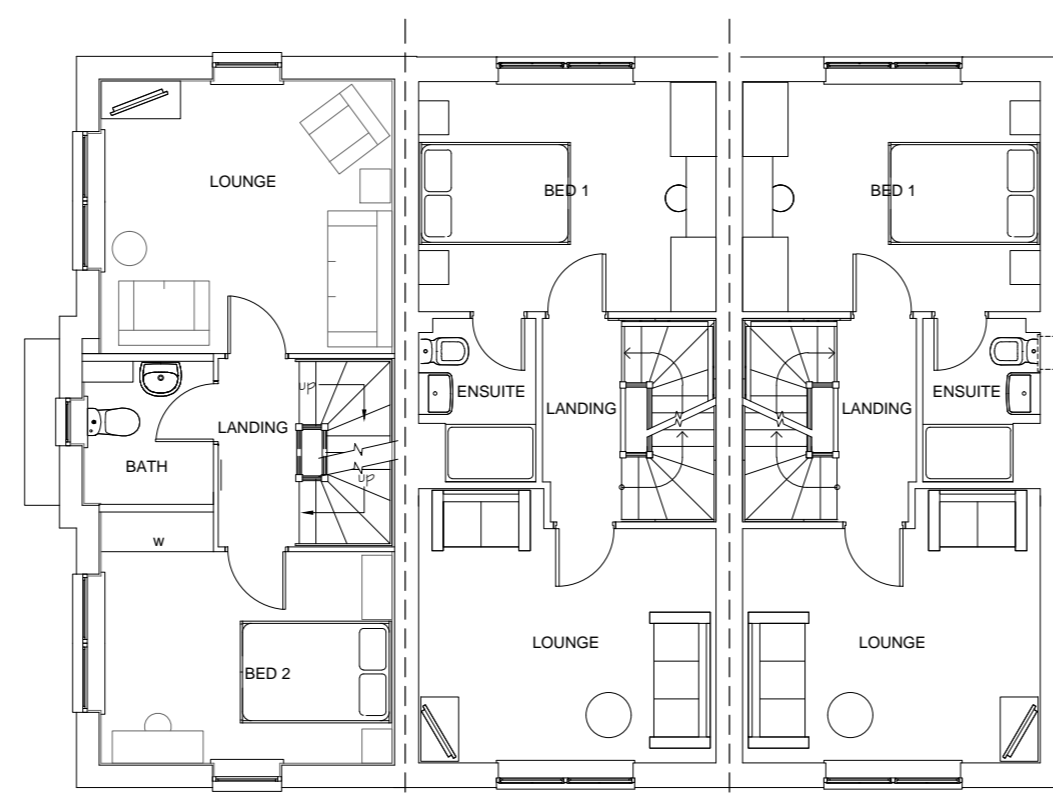

FIRST FLOOR PLAN
BRENTFORD KINGSVILLE KINGSVILLE

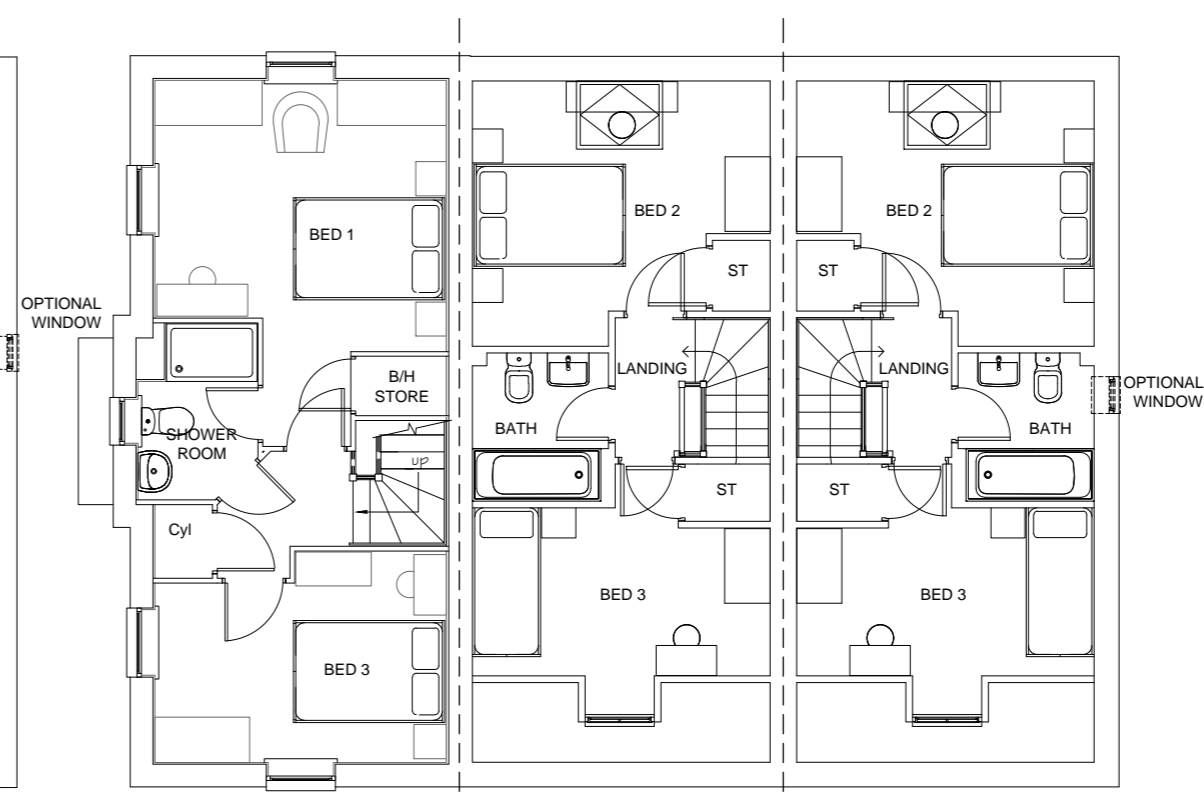

SECOND FLOOR PLAN
BRENTFORD KINGSVILLE KINGSVILLE



CLIENT:
BARRATT HOMES
YORKSHIRE EAST

DRAWING NUMBER:
P21:5512:5039

DRAWING:
BRENTFORD/KINGSVILLE/KINGSVILLE 1:100
PLANS & ELEVATIONS

SCALE @ A2:

REV:
(REV B)

DATE:
MAR '22



BRENTFORD/KINGSVILLE/KINGSVILLE (AS/AS/OP)

Do not scale off this drawing - Only figured dimensions to be taken from this drawing. Drawings based on Ordnance Survey and/or existing record drawings - Design and Drawing content subject to Site Survey, Structural Survey, Site Investigations, Planning and Statutory Requirements and Approvals. Authorised reproduction from Ordnance Survey Map with permission of the Controller of Her Majesty's Stationery Office. Crown Copyright reserved.

JRP Associates
14 Mariner Court,
Calder Park, Wakefield, WF4 3FL

T 01924 383322
E info@jrpassoc.co.uk
W jrpassoc.co.uk