

PLOTS 173, 174, 181, 203, 344, 354

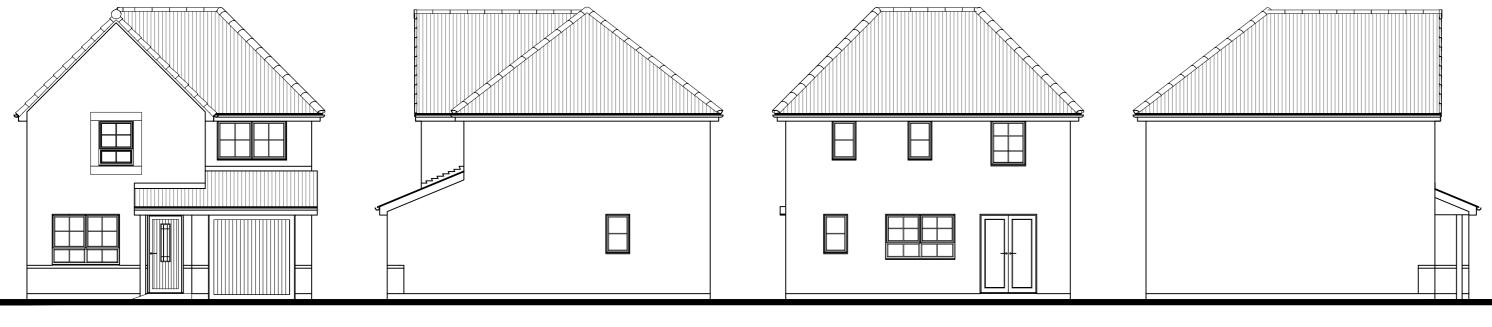

FRONT ELEVATION

SIDE ELEVATION

REAR ELEVATION

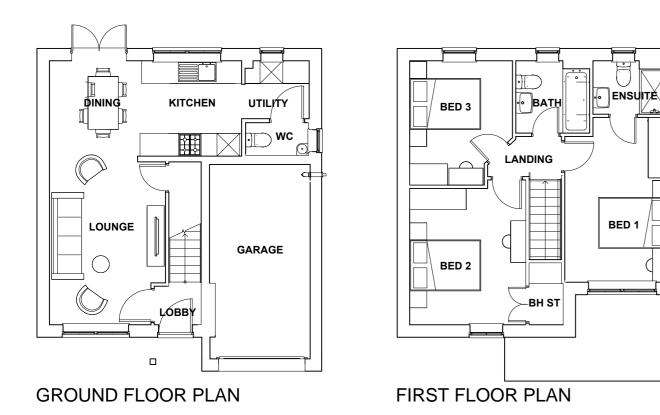



SIDE ELEVATION



BARRATT HOMES YORKSHIRE EAST **DRAWING**: DENBY PLANS & ELEVATIONS **REV**:



CLIENT:

(REV B)

JRP Associates 14 Mariner Court, Calder Park, Wakefield, WF4 3FL




DRAWING NUMBER: P21:5512:5006

SCALE @ A2: 1:100

DATE: MAR '22

T 01924 383322 E info@jrpassoc.co.uk W jrpassoc.co.uk

 

Do not scale off this drawing - Only figured dimensions to be taken from this drawing. Drawings based on Ordnance Survey and/or existing record drawings - Design and Drawing content subject to Site Survey, Structural Survey, Site Investigations, Planning and Statutory Requirements and Approvals. Authorised reproduction from Ordnance Survey Map with permission of the Controller of Her Majesty's Stationery Office. Crown Copyright reserved.