
## PLOTS 190-192



FRONT ELEVATION

SIDE ELEVATION



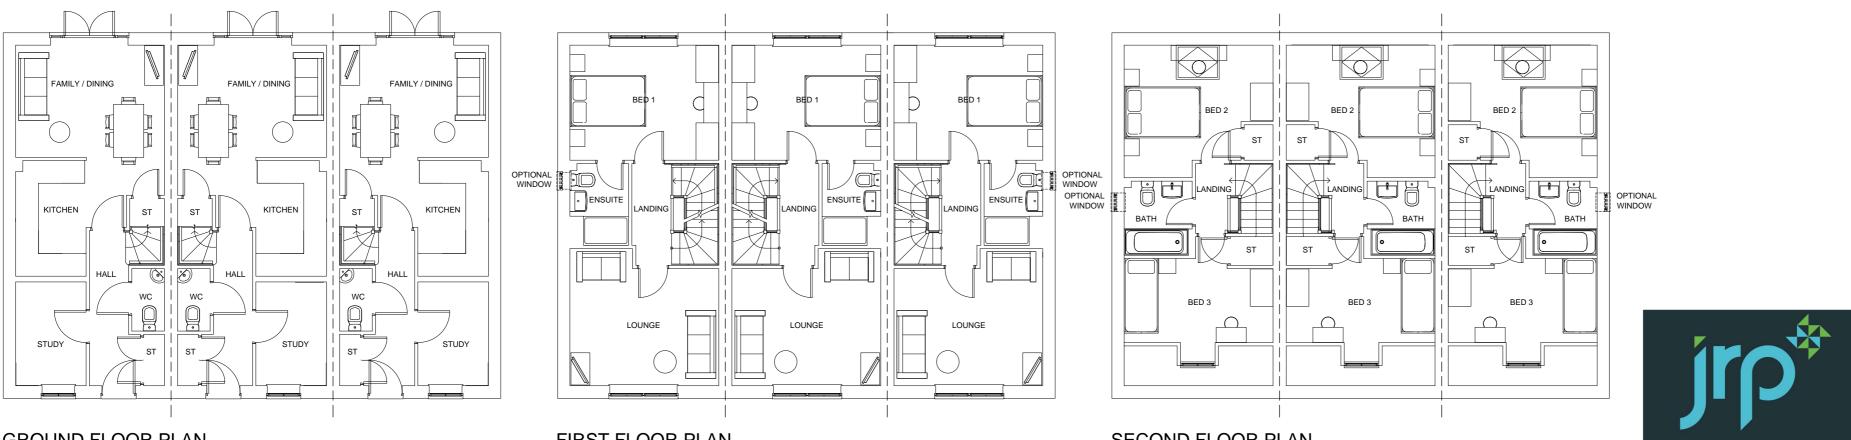

**GROUND FLOOR PLAN** 

FIRST FLOOR PLAN


## KINGSVILLE (AS/OP/OP)

Do not scale off this drawing - Only figured dimensions to be taken from this drawing. Drawings based on Ordnance Survey and/or existing record drawings - Design and Drawing content subject to Site Survey, Structural Survey, Site Investigations, Planning and Statutory Requirements and Approvals. Authorised reproduction from Ordnance Survey Map with permission of the Controller of Her Majesty's Stationery Office. Crown Copyright reserved.

REAR ELEVATION

SIDE ELEVATION

## SECOND FLOOR PLAN

 

**CLIENT:** BARRATT HOMES YORKSHIRE EAST DRAWING: KINGSVILLE PLANS & ELEVATIONS **REV**: (REV A)

Calder Park, Wakefield, WF4 3FL

JRP Associates 14 Mariner Court,



**DRAWING NUMBER:** P21:5512:5014

**SCALE @ A2:** 1:100

DATE: MAR '22

T 01924 383322 E info@jrpassoc.co.uk W jrpassoc.co.uk