


# PLOTS 280, 289, 299

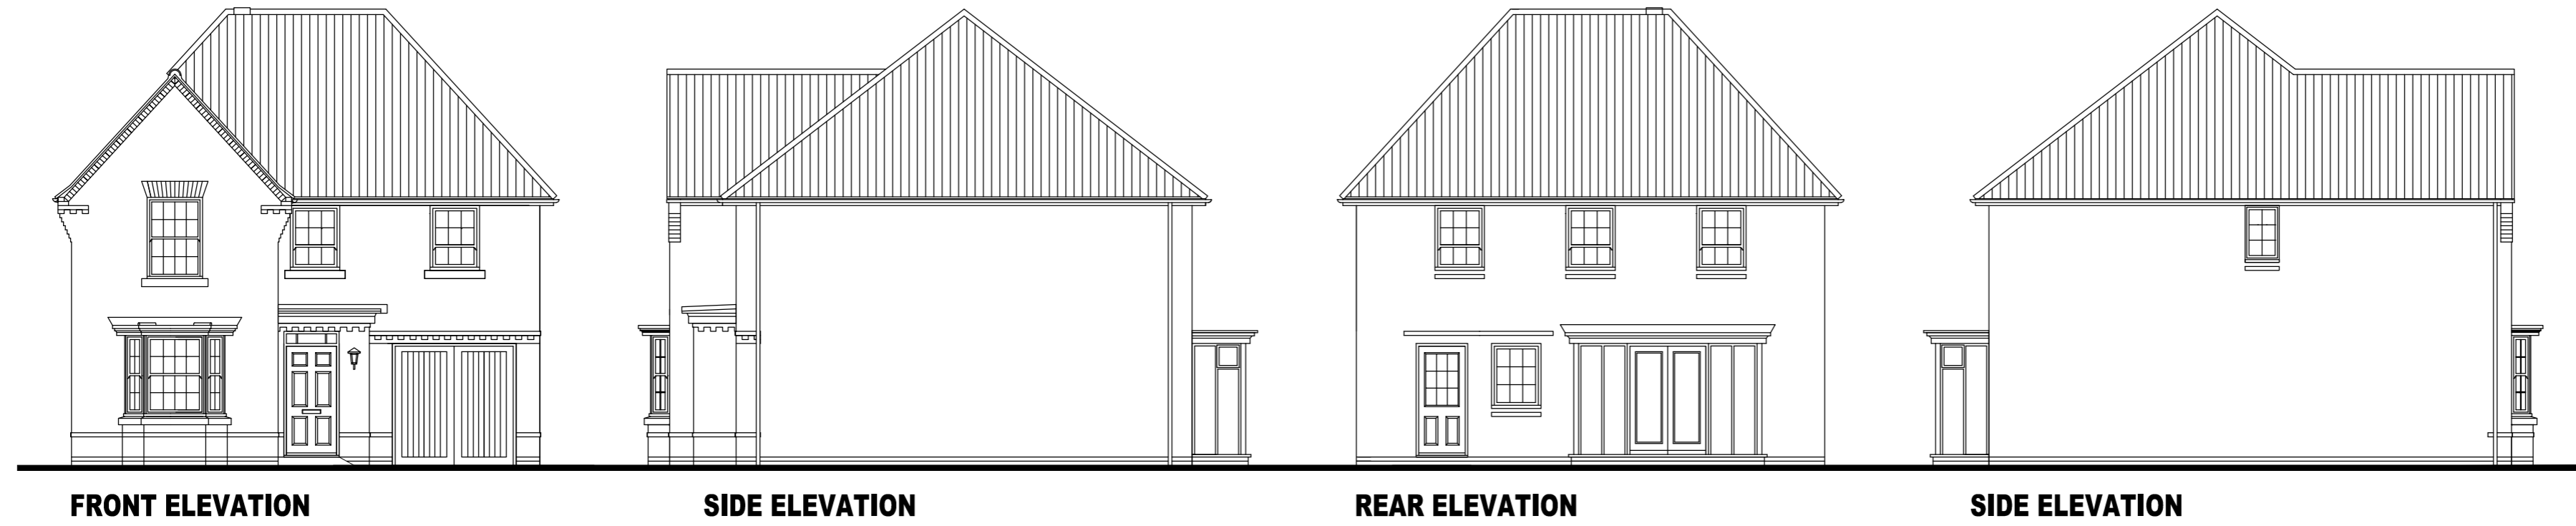


**FRONT ELEVATION**


**SIDE ELEVATION**

**REAR ELEVATION**

**SIDE ELEVATION**

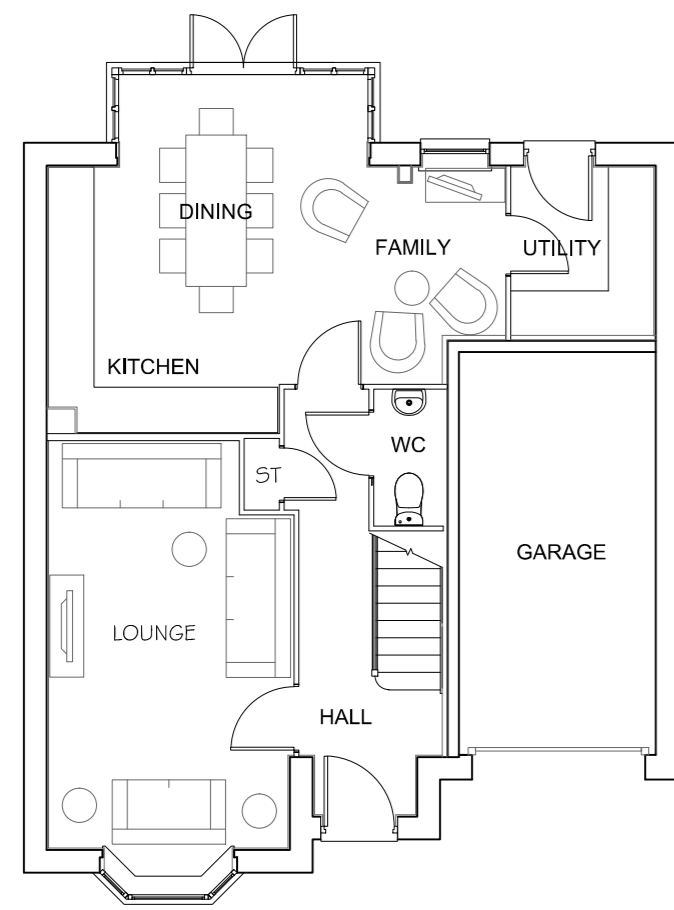

**GROUND FLOOR PLAN**

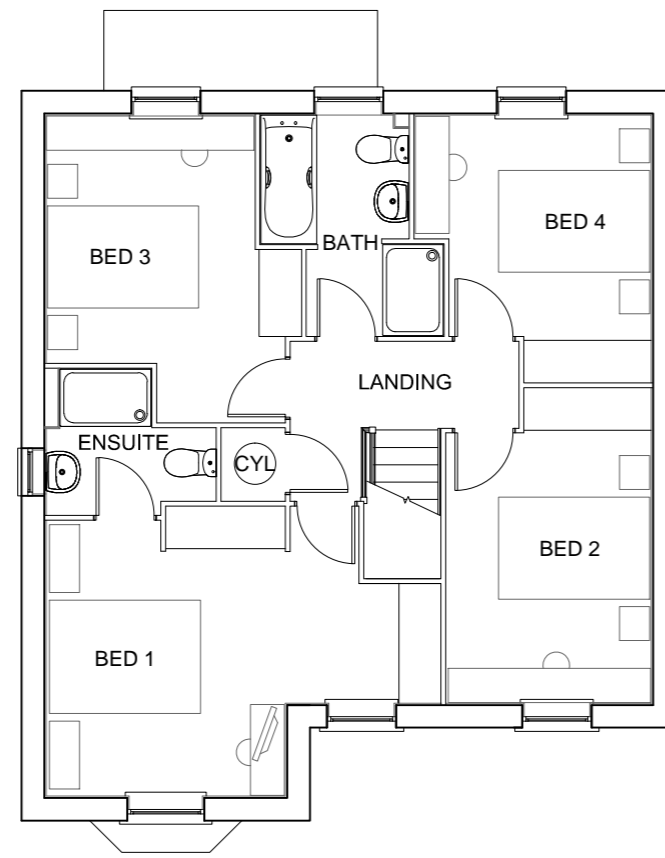

**FIRST FLOOR PLAN**



Do not scale off this drawing - Only figured dimensions to be taken from this drawing. Drawings based on Ordnance Survey and/or existing record drawings - Design and Drawing content subject to Site Survey, Structural Survey, Site Investigations, Planning and Statutory Requirements and Approvals. Authorised reproduction from Ordnance Survey Map with permission of the Controller of Her Majesty's Stationery Office. Crown Copyright reserved.

**MILFORD (OP)**



**CLIENT:**  
 BARRATT HOMES  
 YORKSHIRE EAST

**DRAWING:**  
 MILFORD  
 PLANS & ELEVATIONS

**REV:**  
 (REV 0)

**DRAWING NUMBER:**  
 P21:5512:5107

**SCALE @ A2:**  
 1:100

**DATE:**  
 DEC '23

JRP Associates  
 14 Mariner Court,  
 Calder Park, Wakefield, WF4 3FL

T 01924 383322  
 E info@jrpassoc.co.uk  
 W jrpassoc.co.uk