


PLOTS 178-179

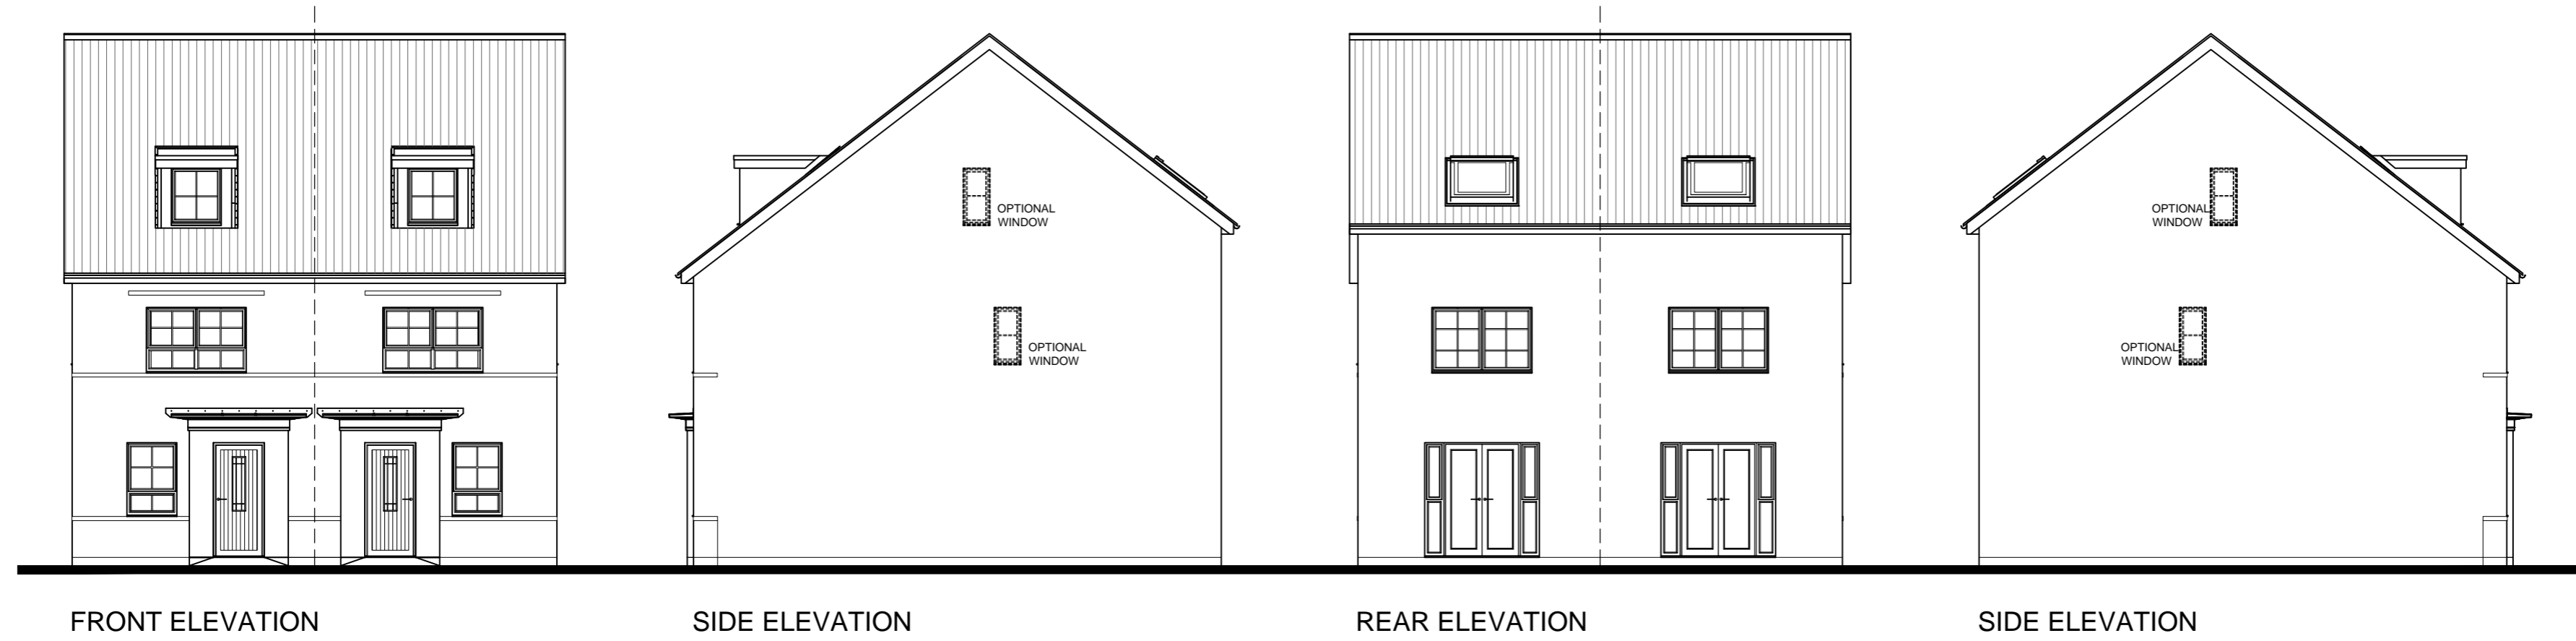


FRONT ELEVATION


SIDE ELEVATION

REAR ELEVATION


SIDE ELEVATION

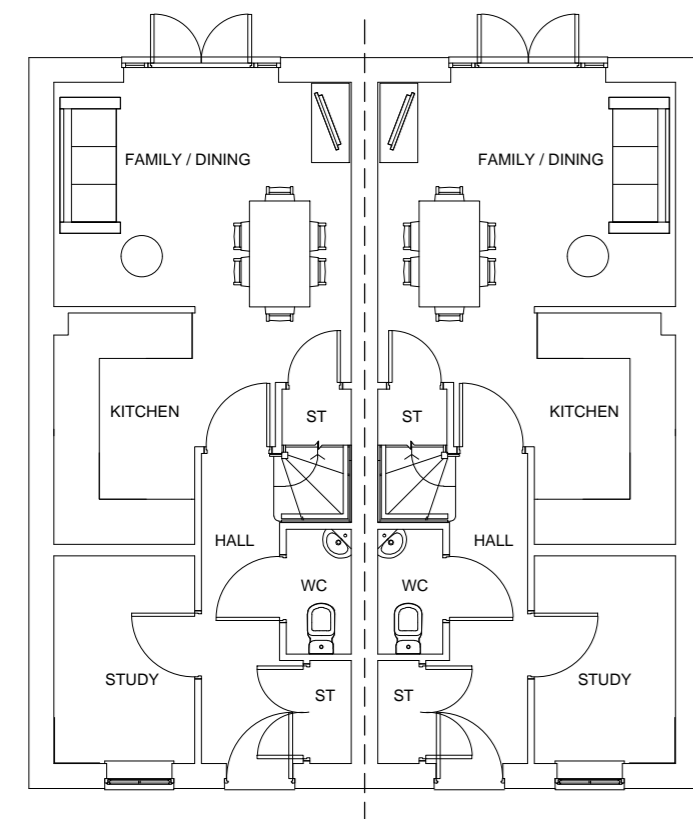

GROUND FLOOR PLAN

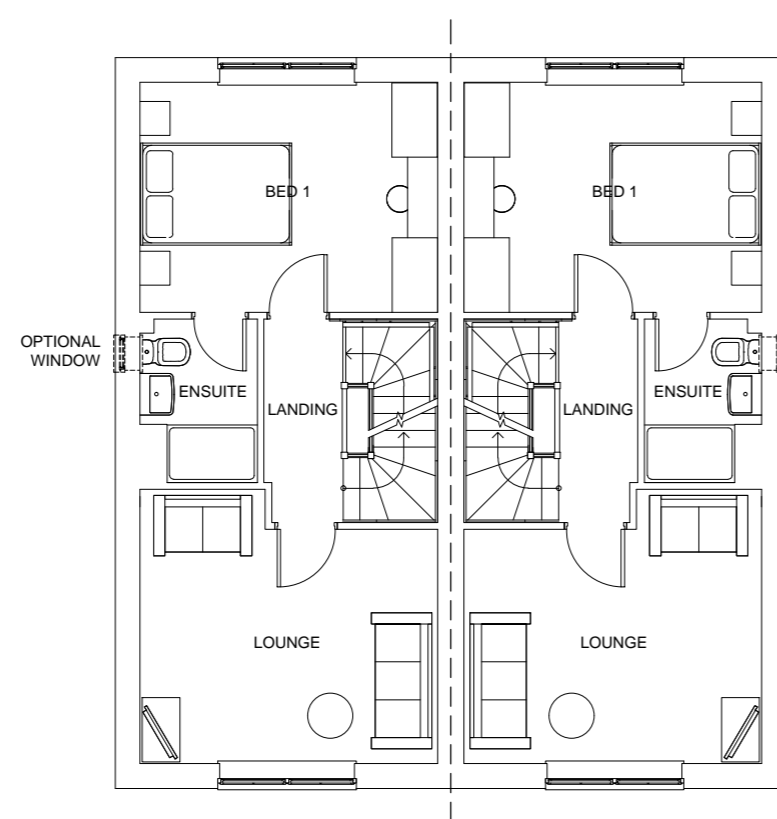


FIRST FLOOR PLAN

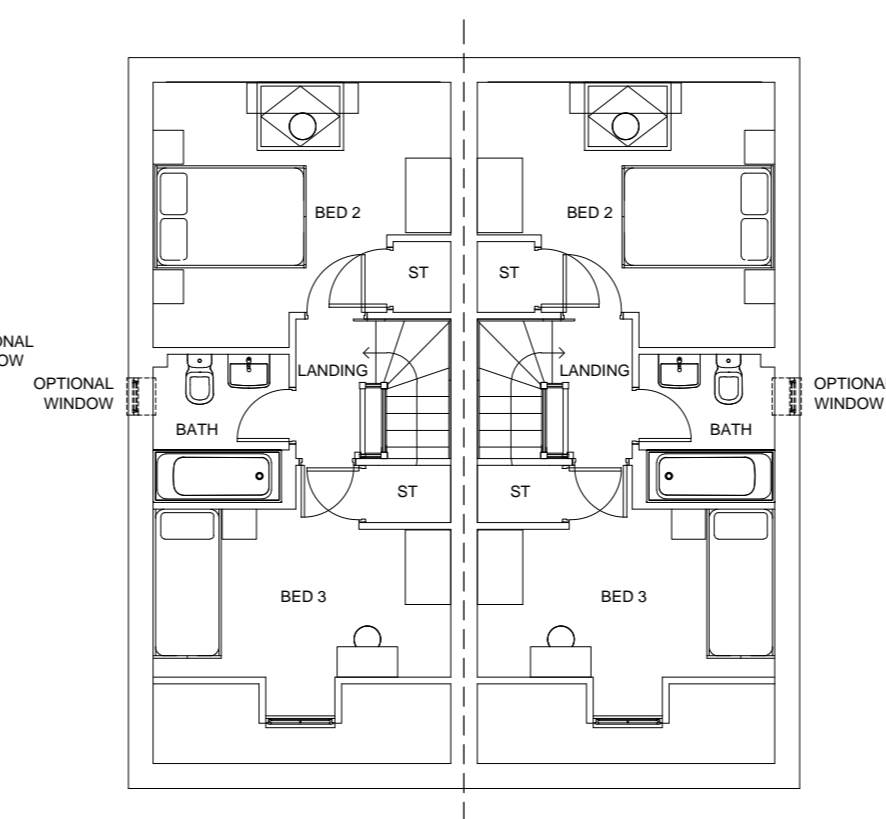

SECOND FLOOR PLAN



Do not scale off this drawing - Only figured dimensions to be taken from this drawing. Drawings based on Ordnance Survey and/or existing record drawings - Design and Drawing content subject to Site Survey, Structural Survey, Site Investigations, Planning and Statutory Requirements and Approvals. Authorised reproduction from Ordnance Survey Map with permission of the Controller of Her Majesty's Stationery Office. Crown Copyright reserved.

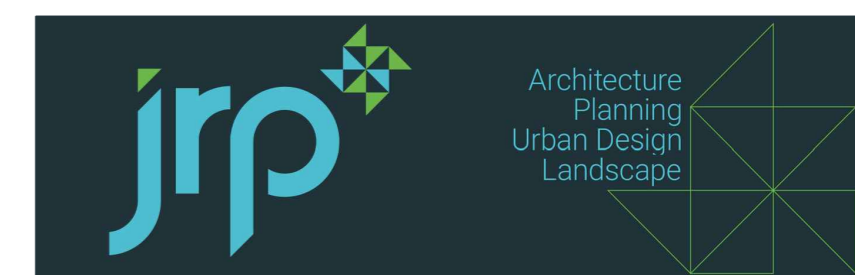

CLIENT:
BARRATT HOMES
YORKSHIRE EAST

DRAWING:
KINGSVILLE
PLANS & ELEVATIONS

REV:
(REV A)

DRAWING NUMBER:
P21:5512:5056

SCALE @ A2:
1:100

DATE:
OCT '22

JRP Associates
14 Mariner Court,
Calder Park, Wakefield, WF4 3FL

T 01924 383322
E info@jrpassoc.co.uk
W jrpassoc.co.uk

KINGSVILLE (AS/OP)