


PLOTS 198-200

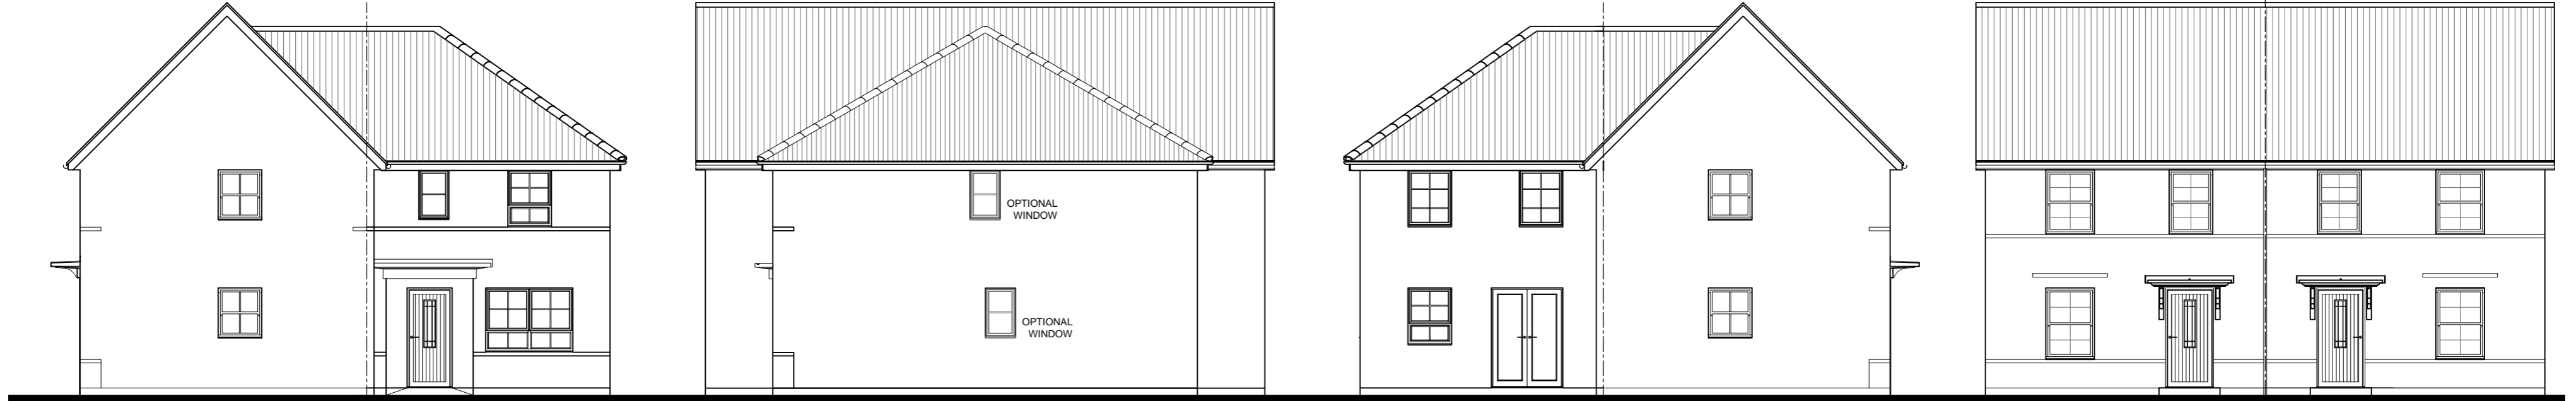


FRONT ELEVATION

SIDE ELEVATION


REAR ELEVATION

FRONT ELEVATION

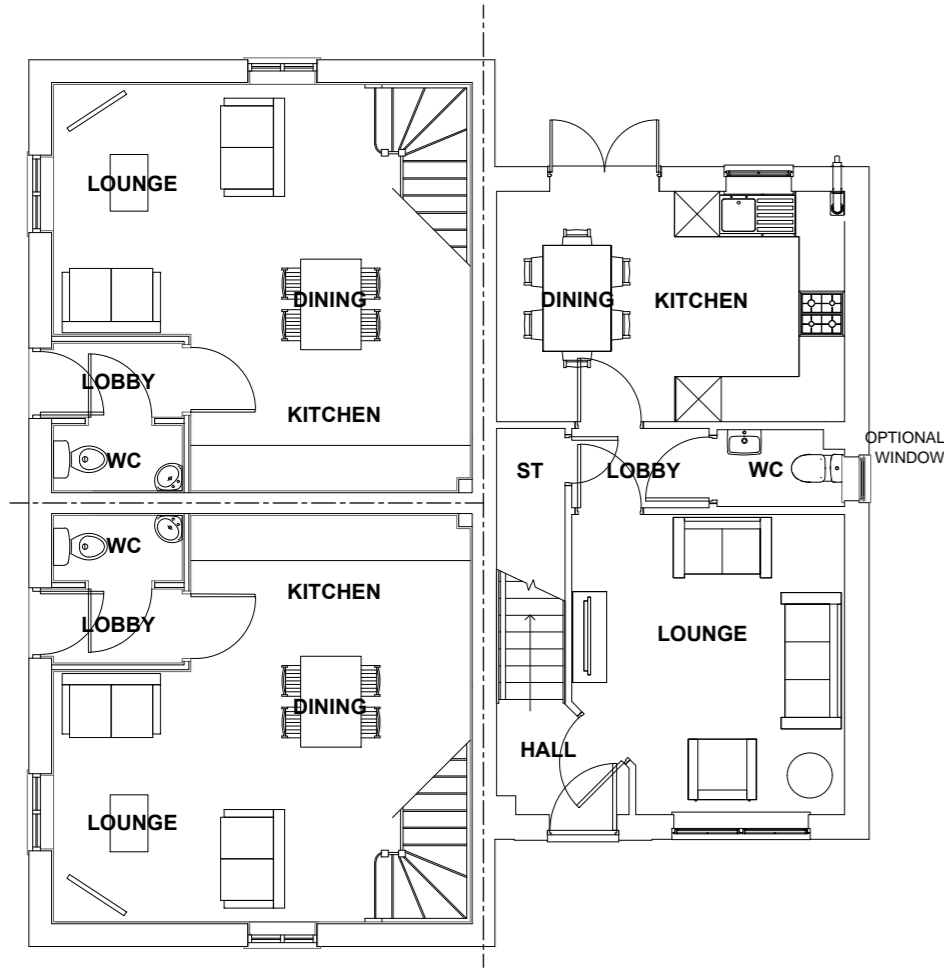

GROUND FLOOR PLAN
AMBERS

ELLERTON

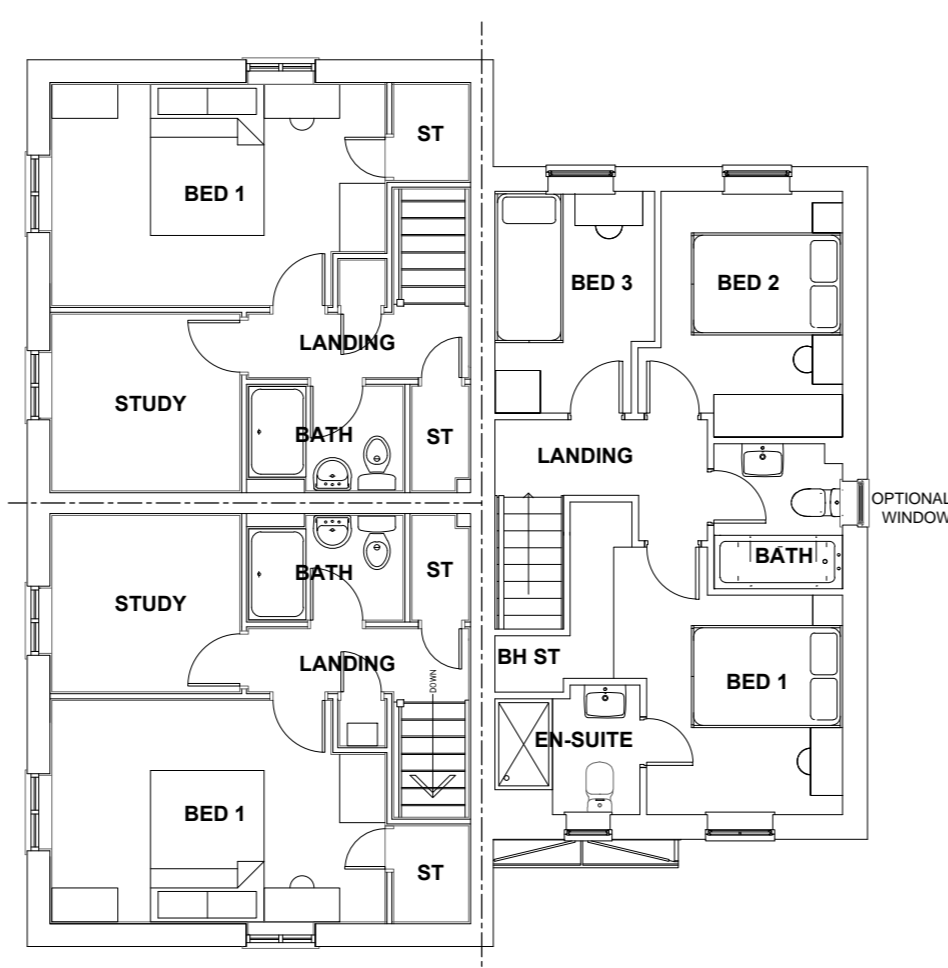


FIRST FLOOR PLAN
AMBERS

ELLERTON



ELLERTON

 

ELLERTON



CLIENT:
BARRATT HOMES
YORKSHIRE EAST

DRAWING:
AMBERS/ELLERTON
PLANS & ELEVATIONS

REV:
(REV 0)

DRAWING NUMBER:
P21:5512:5017

SCALE @ A2:
1:100

DATE:
MAR '22

AMBERS/ELLERTON (AS/OP/OP)

Do not scale off this drawing - Only figured dimensions to be taken from this drawing. Drawings based on Ordnance Survey and/or existing record drawings - Design and Drawing content subject to Site Survey, Structural Survey, Site Investigations, Planning and Statutory Requirements and Approvals. Authorised reproduction from Ordnance Survey Map with permission of the Controller of Her Majesty's Stationery Office. Crown Copyright reserved.