


PLOTS 185-186, 196-197, 201-202, 204-205, 231-232, 233-234, 313-330 , 335-336, 346-347

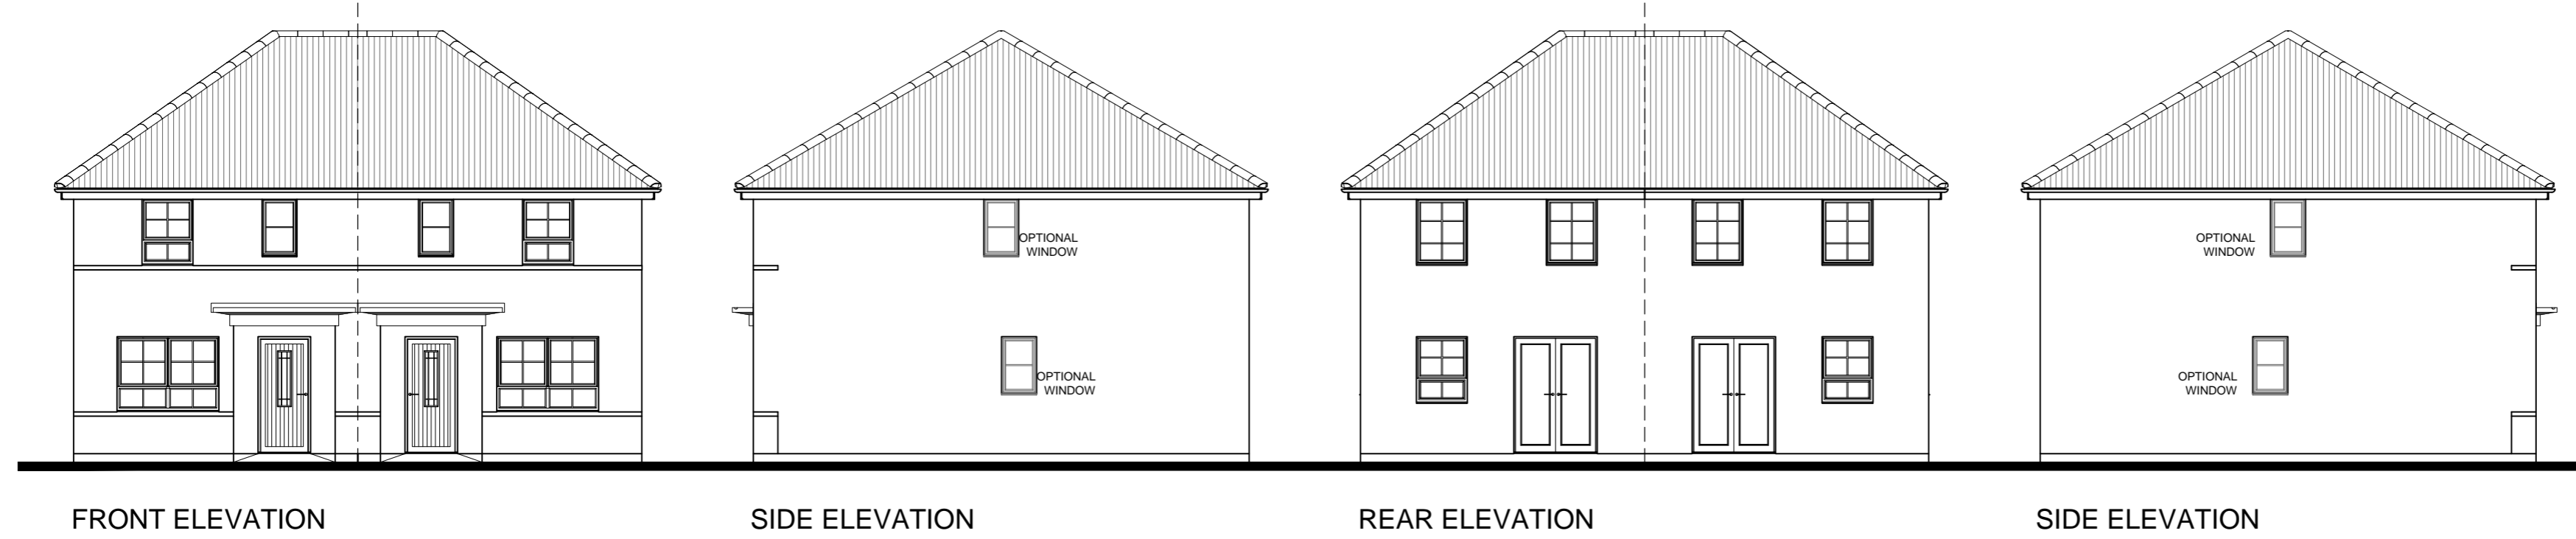


FRONT ELEVATION

SIDE ELEVATION

REAR ELEVATION

SIDE ELEVATION

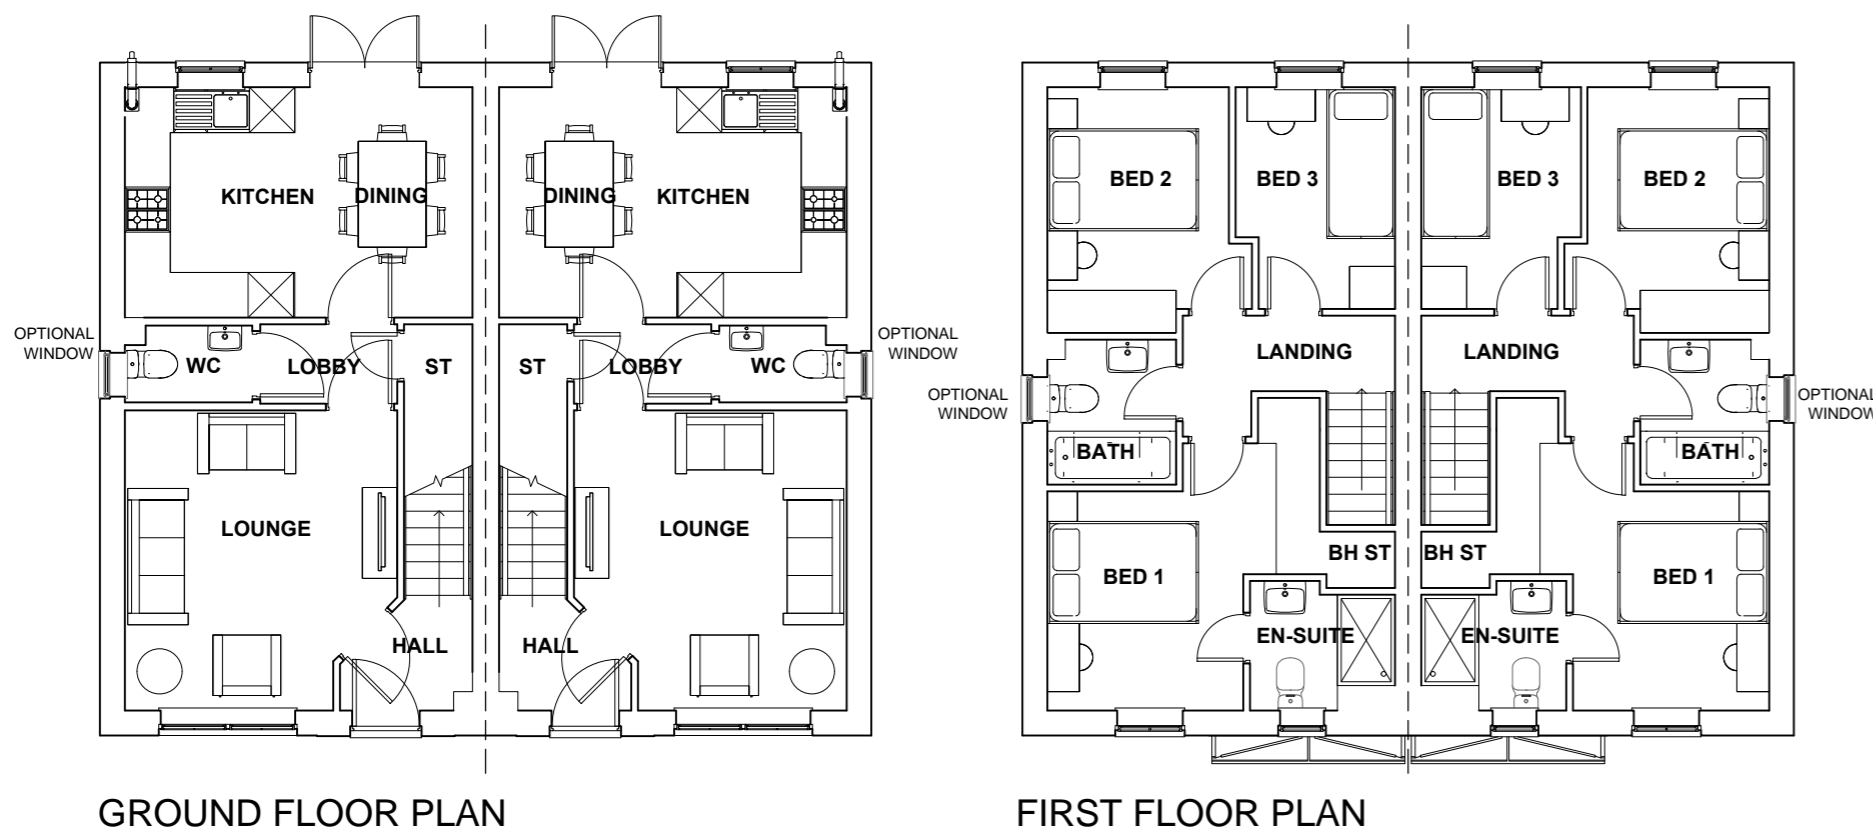

GROUND FLOOR PLAN

FIRST FLOOR PLAN



Do not scale off this drawing - Only figured dimensions to be taken from this drawing. Drawings based on Ordnance Survey and/or existing record drawings - Design and Drawing content subject to Site Survey, Structural Survey, Site Investigations, Planning and Statutory Requirements and Approvals. Authorised reproduction from Ordnance Survey Map with permission of the Controller of Her Majesty's Stationery Office. Crown Copyright reserved.



CLIENT:
BARRATT HOMES
YORKSHIRE EAST
DRAWING:
ELLERTON
PLANS & ELEVATIONS
REV:
(REV C)

DRAWING NUMBER:
P21:5512:5011
SCALE @ A2:
1:100
DATE:
MAR '22

JRP Associates
14 Mariner Court,
Calder Park, Wakefield, WF4 3FL

T 01924 383322
E info@jrpassoc.co.uk
W jrpassoc.co.uk

ELLERTON (AS/OP)