


All Dimensions Shall be Checked on Site by the Contractor Prior to Commencement of Work on Site. Do Not Scale If In Doubt Ask.




Proposed Front Elevation


Scale Bar (1:100)
0 1 2 3m

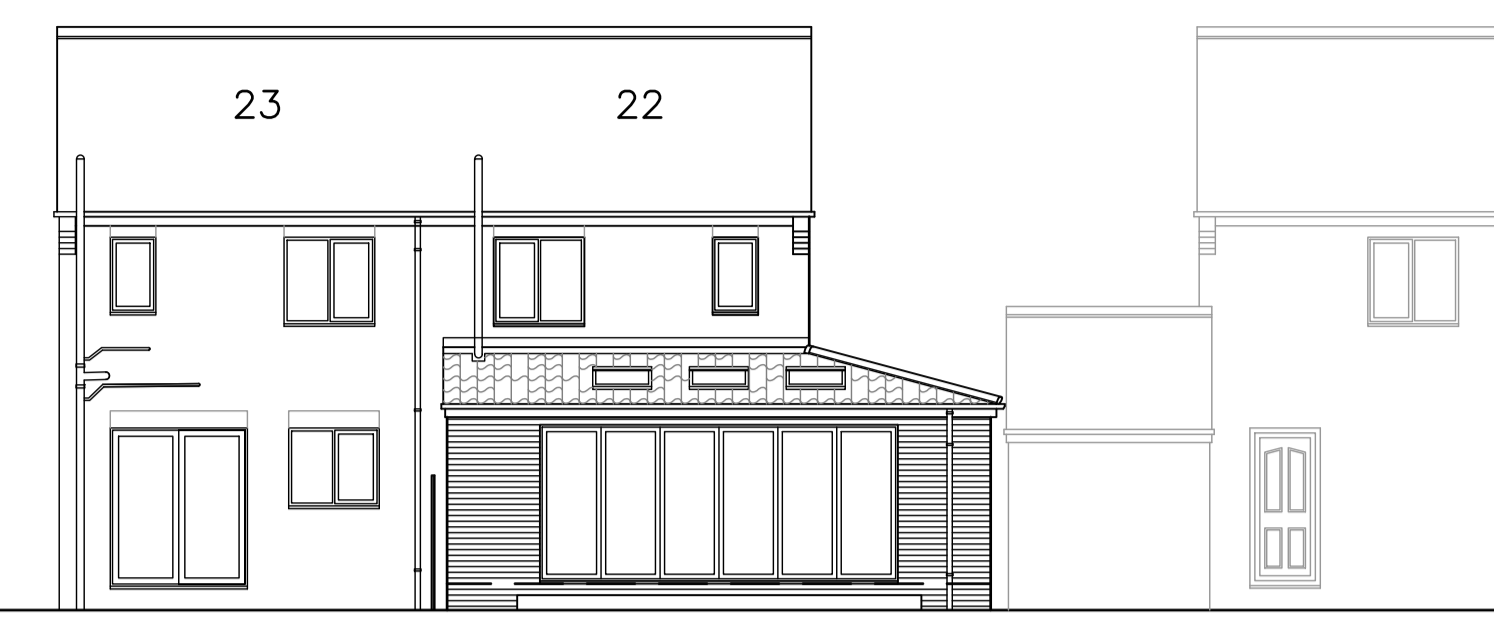


Proposed Rear Elevation

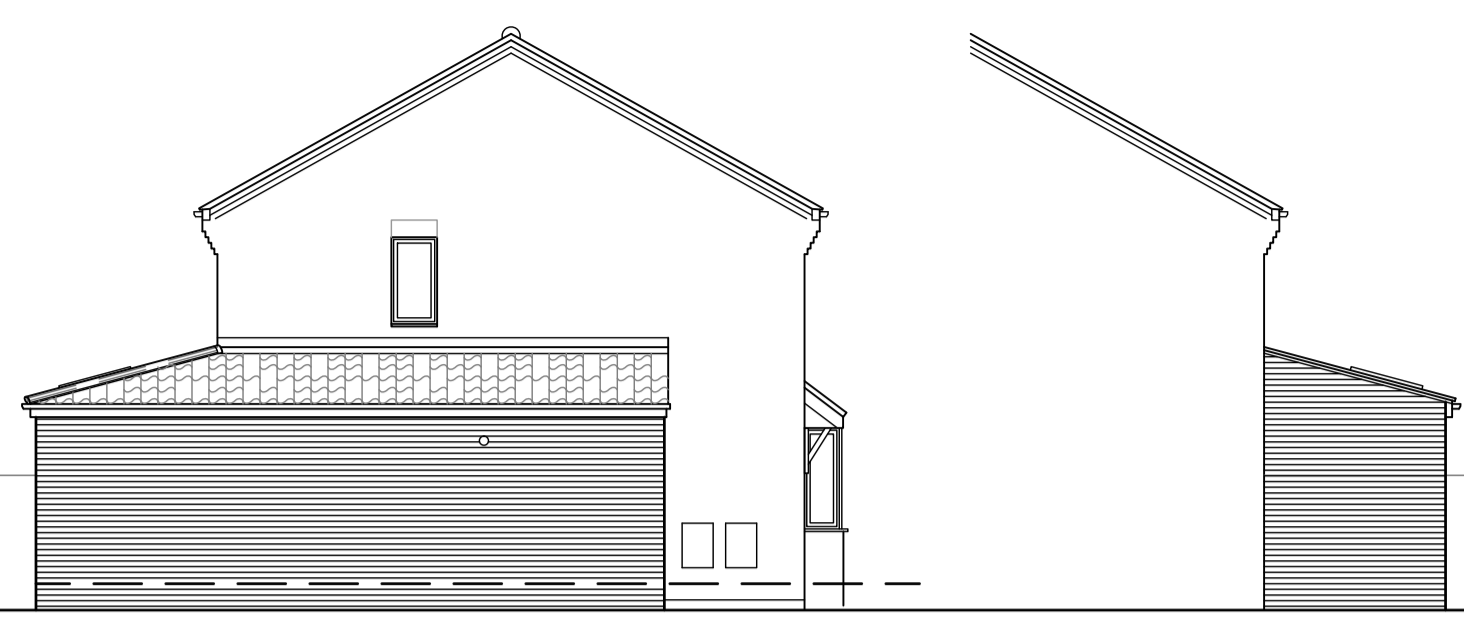

Proposed Side Elevation

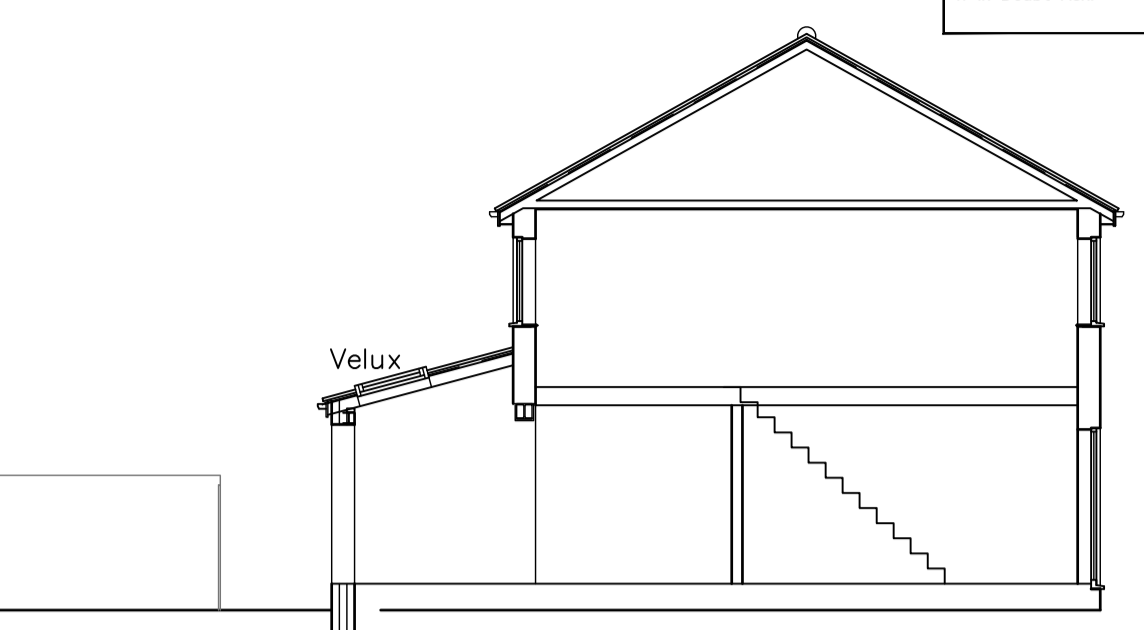

Proposed Section

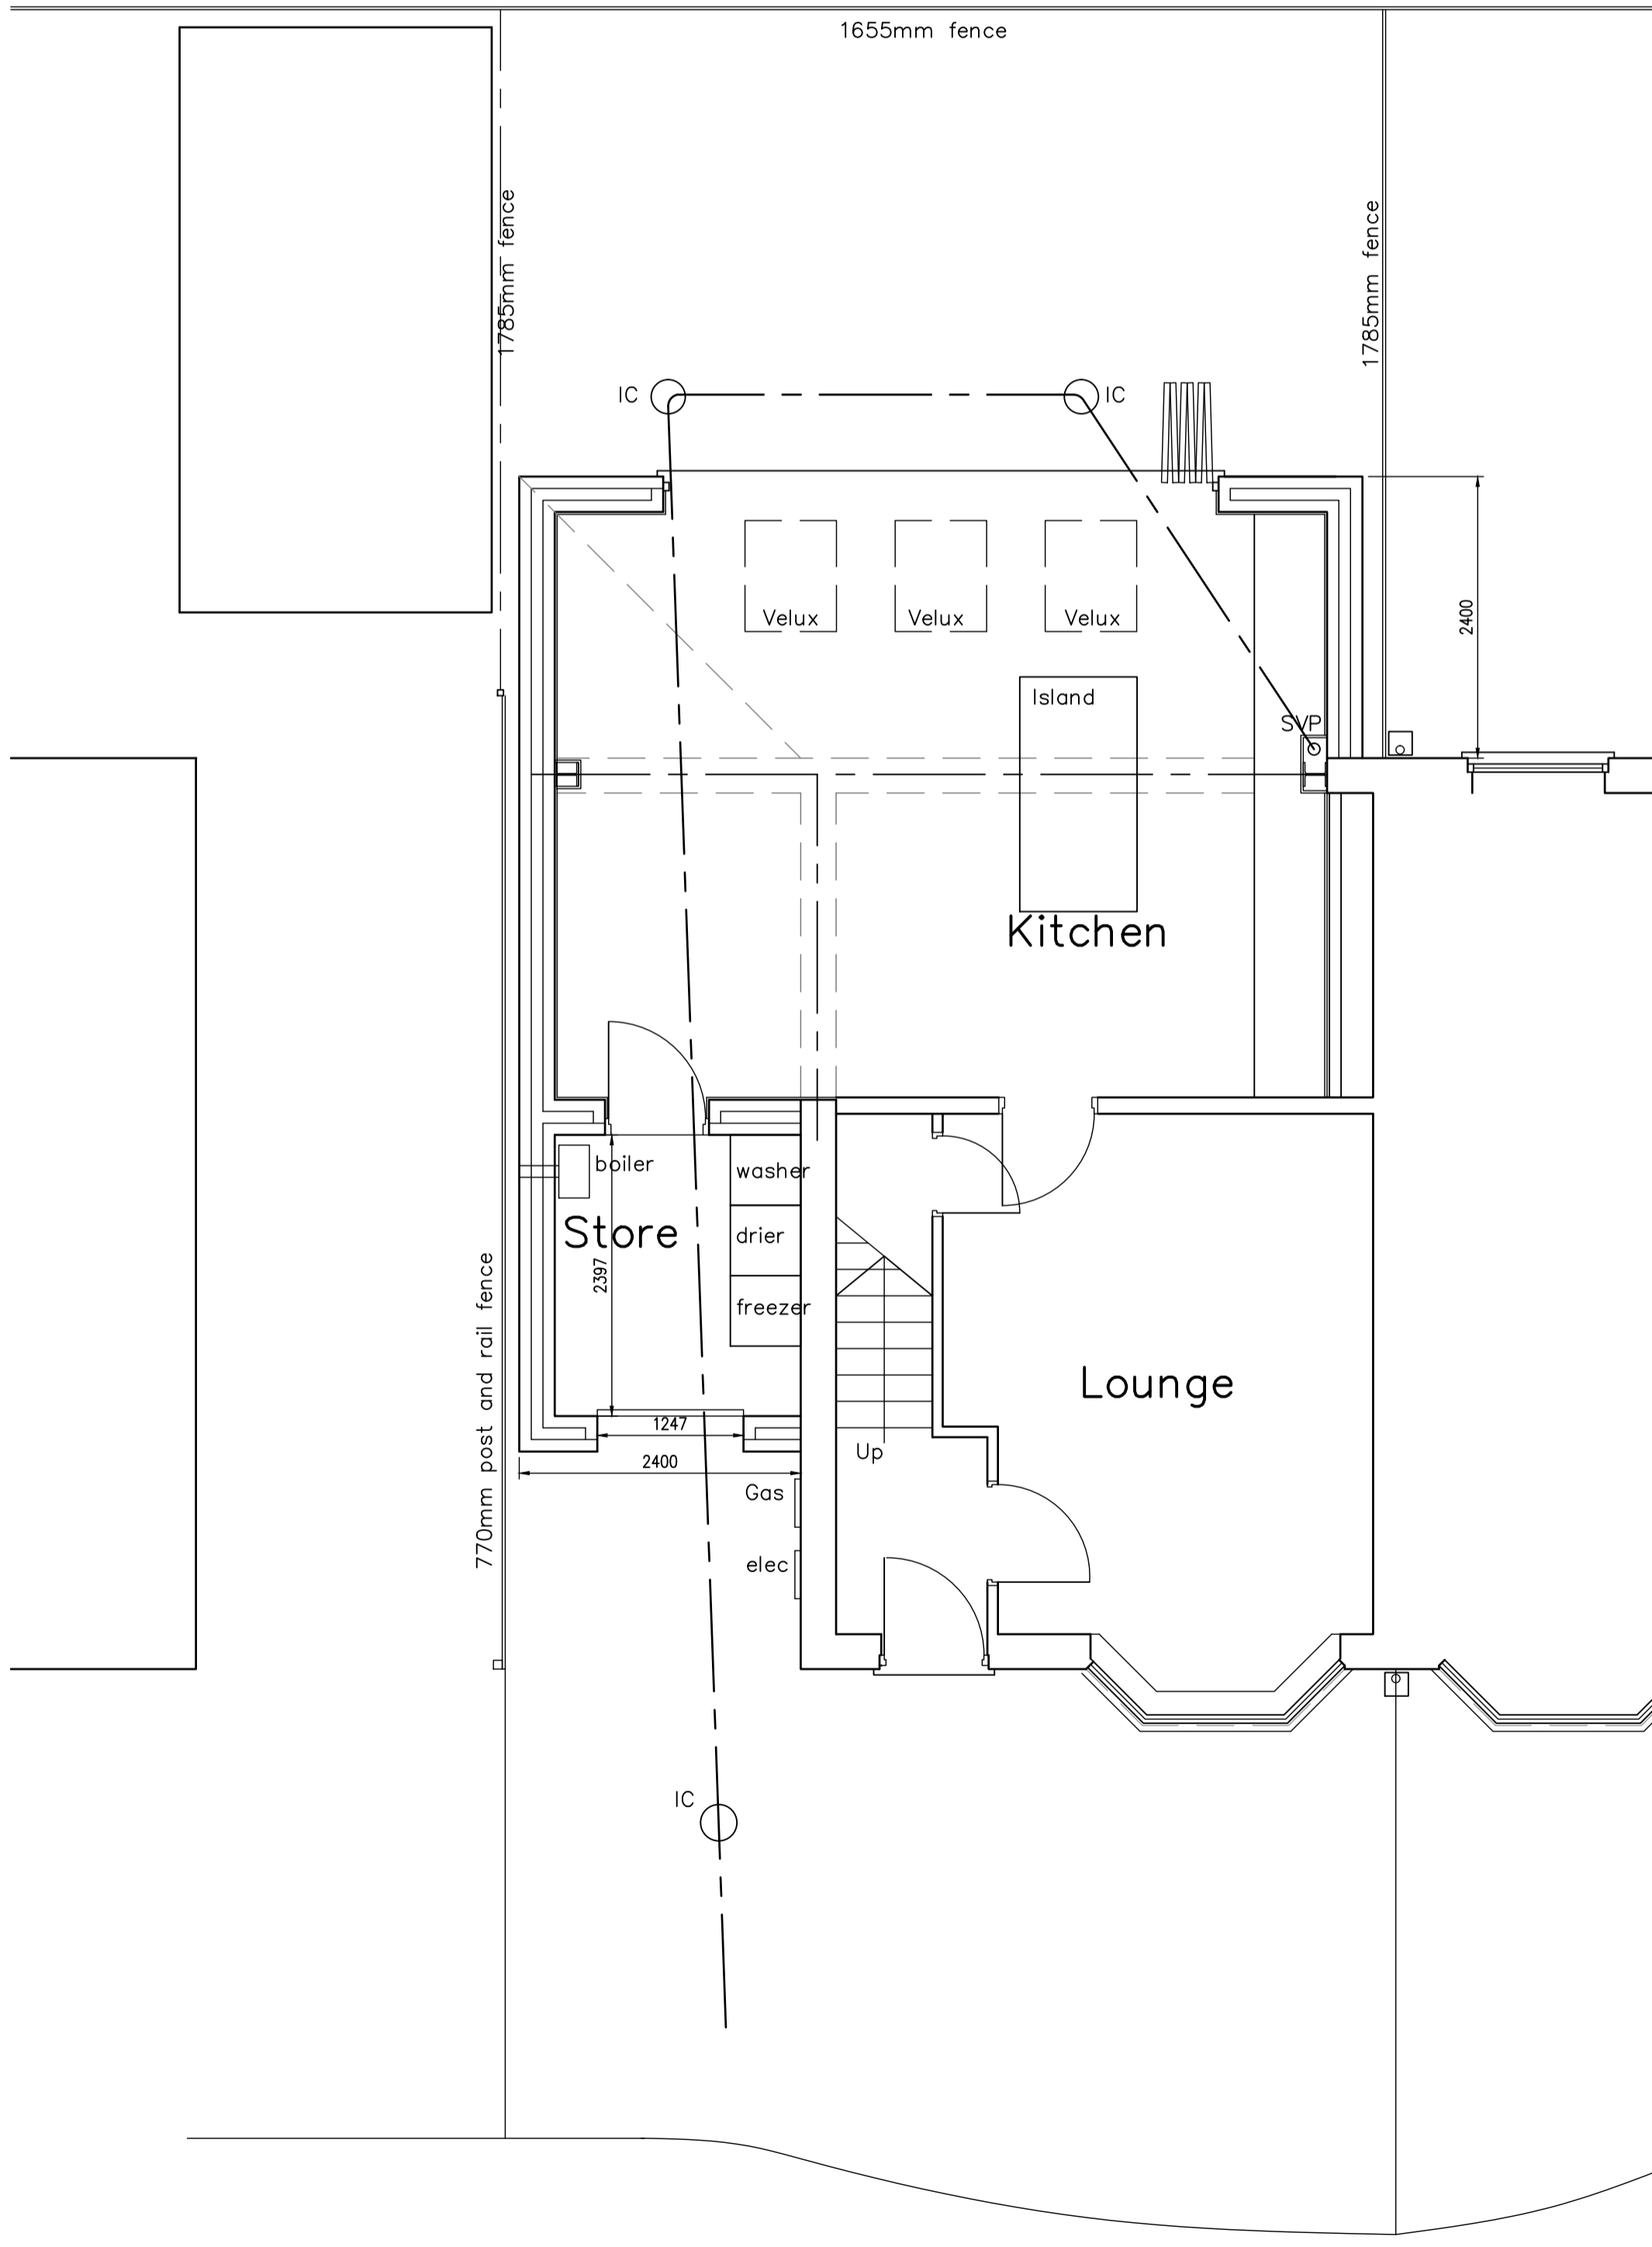


Proposed Ground Floor Plan


Scale Bar (1:50)
0 1 2 3m




Existing Front Elevation

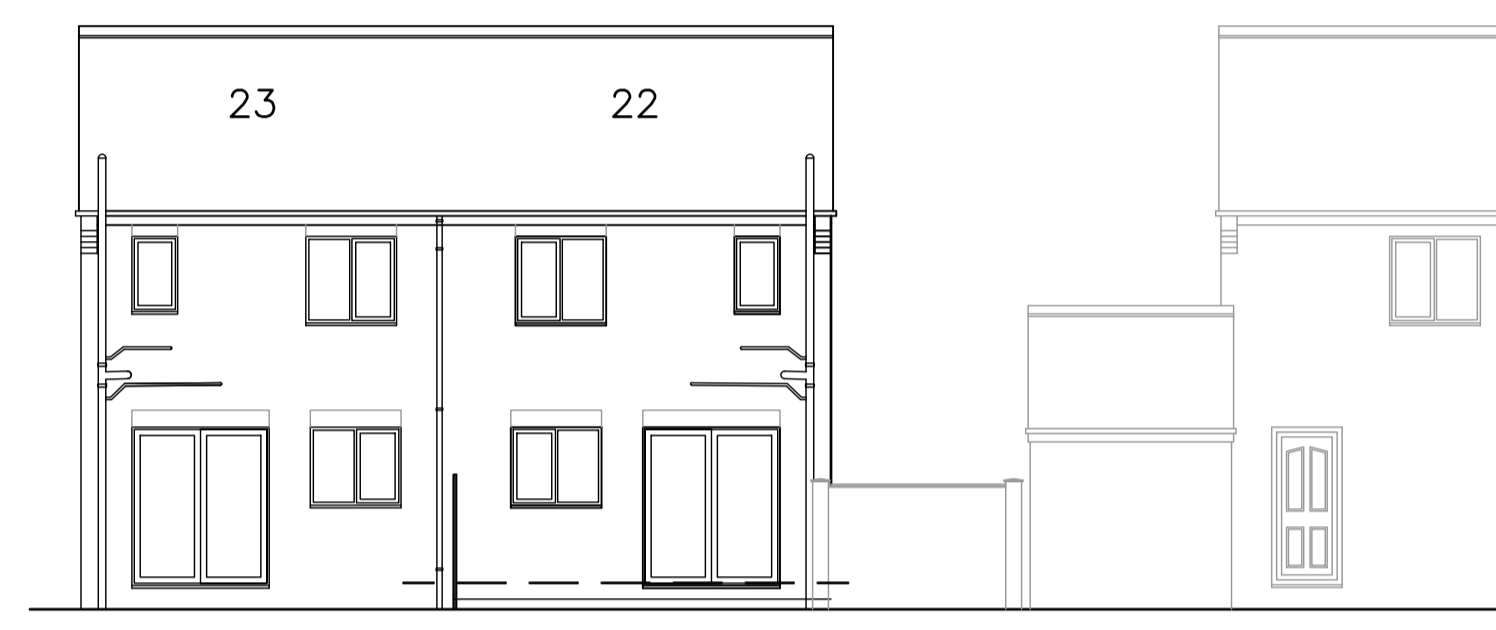


Existing Rear Elevation

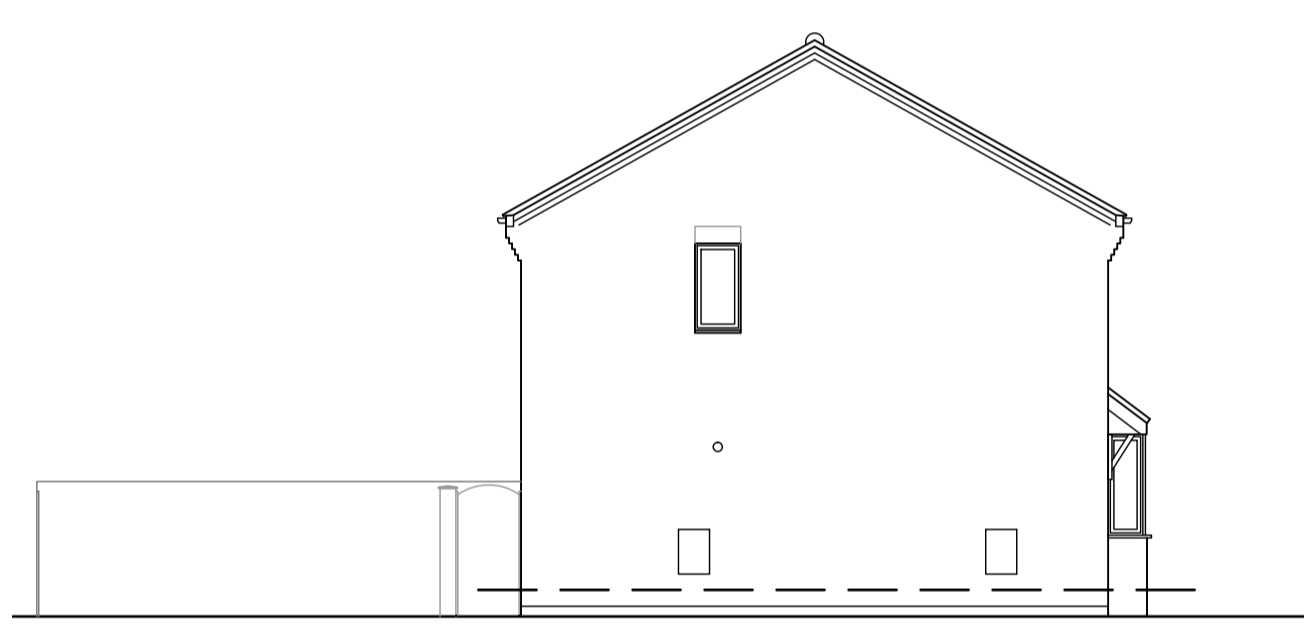

Existing Side Elevation

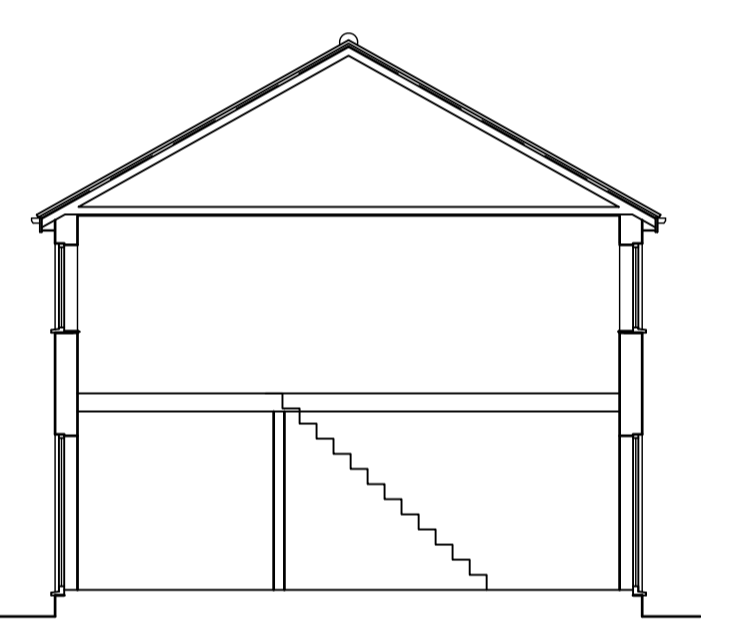


Existing Section

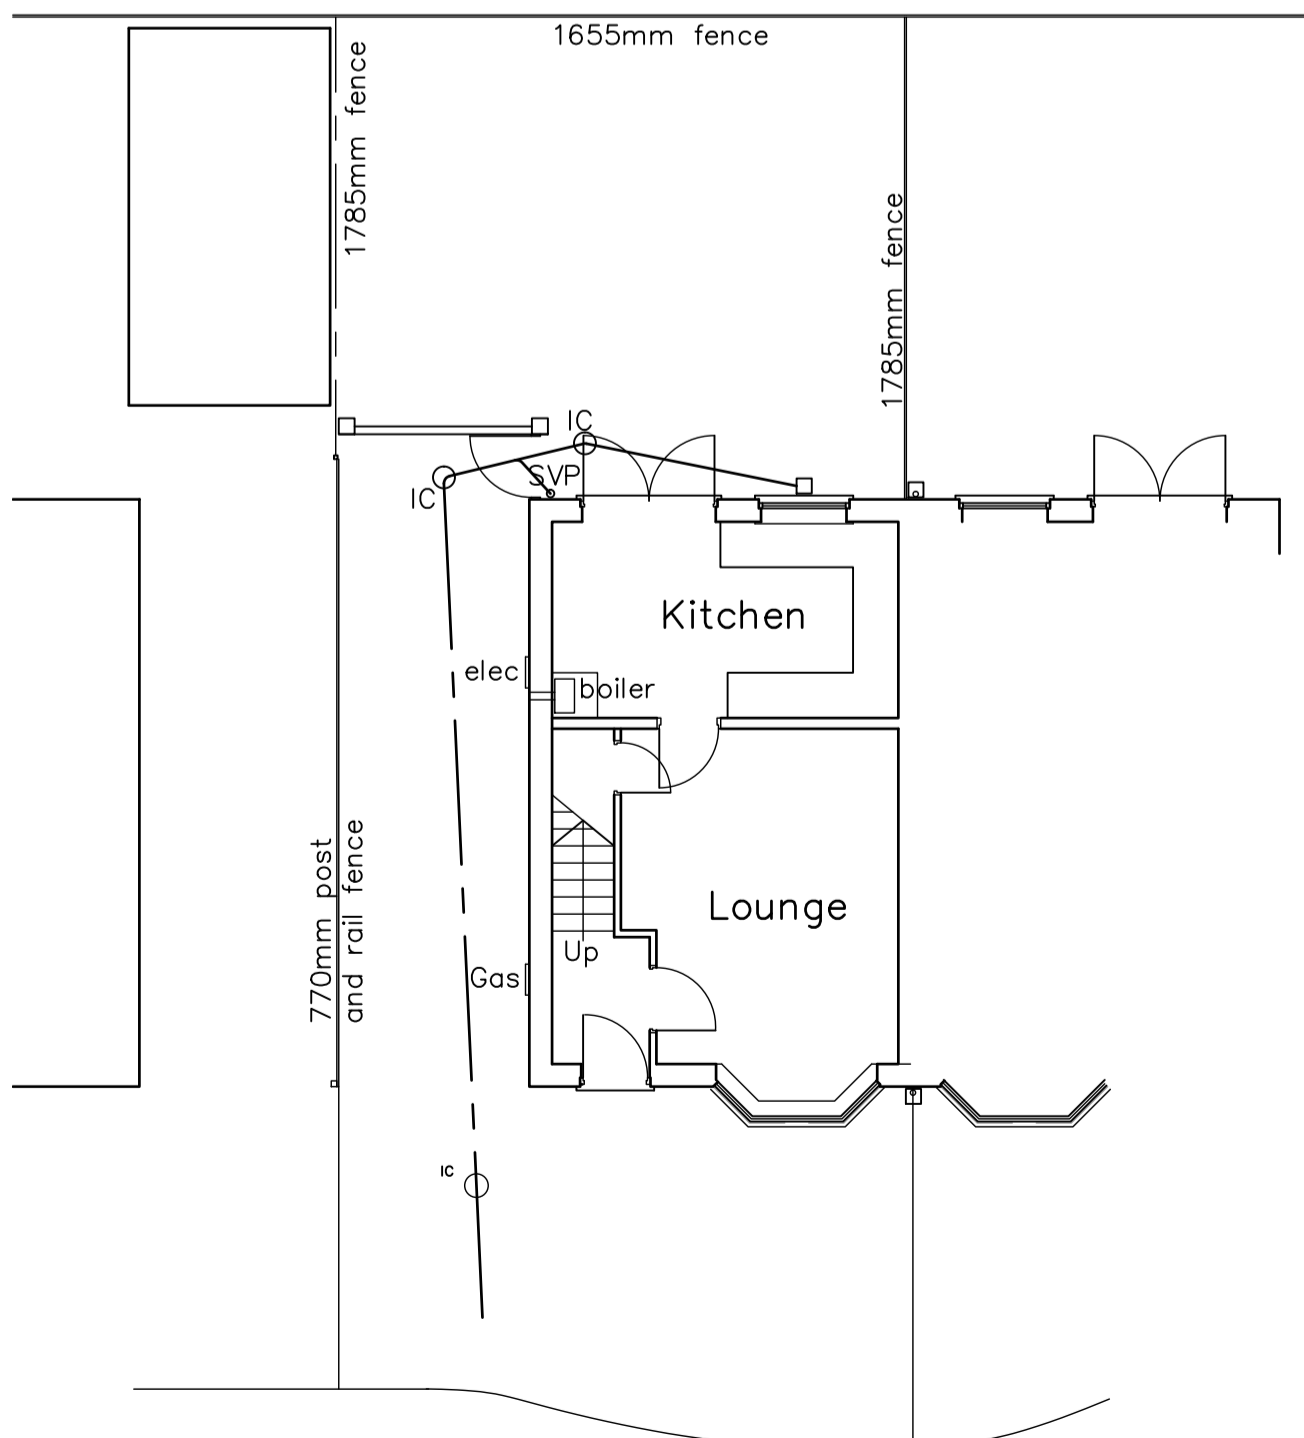

Existing Ground Floor Plan


Scale Bar (1:100)
0 1 2 3m

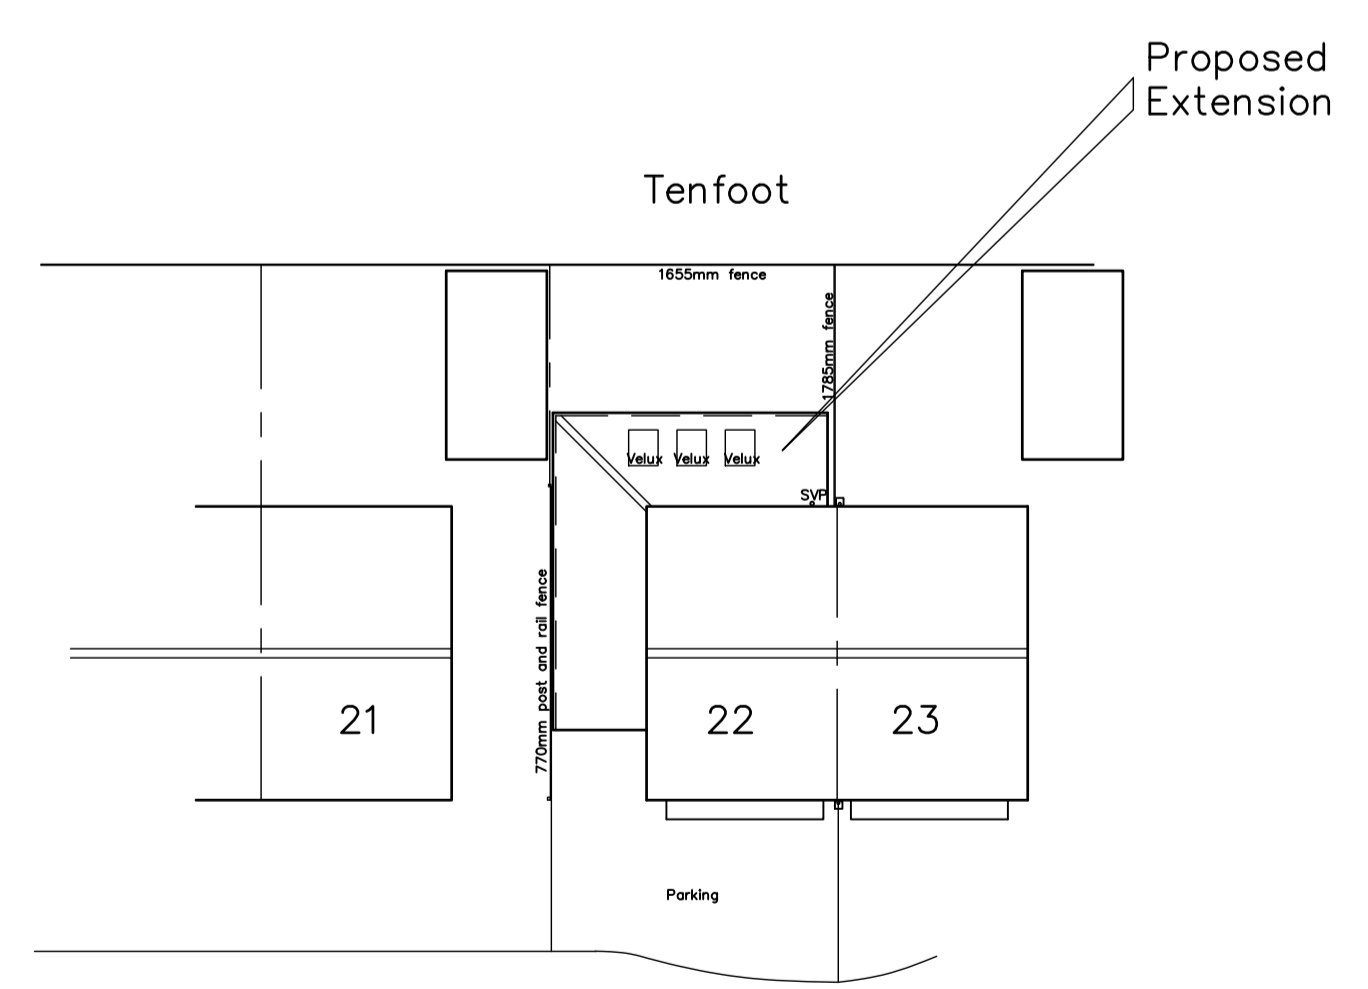

RED HOUSE FARM

Proposed Site Layout
Scale 1:200

Scale Bar
0 5m 10m

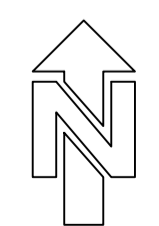

Revisions	Date

Robert Farrow (Design) Ltd
Consultants in Architecture
Millar House, 32 Northgate, Hessele,
East Riding of Yorkshire, HU13 9AA
Tel: 01482 640699 Fax: 01482 647266
E-mail: rfd@farrow.karoo.co.uk

Client: Jade Clark

Title:
Proposed extension at
22 Red House Farm,
Hedon,
HU12 8PX.

Scale	Drawn by	Dwg no.	Date	Contract no.
1:50	R	1	Feb24	24028
1:100				