




1 Ground Floor Plan

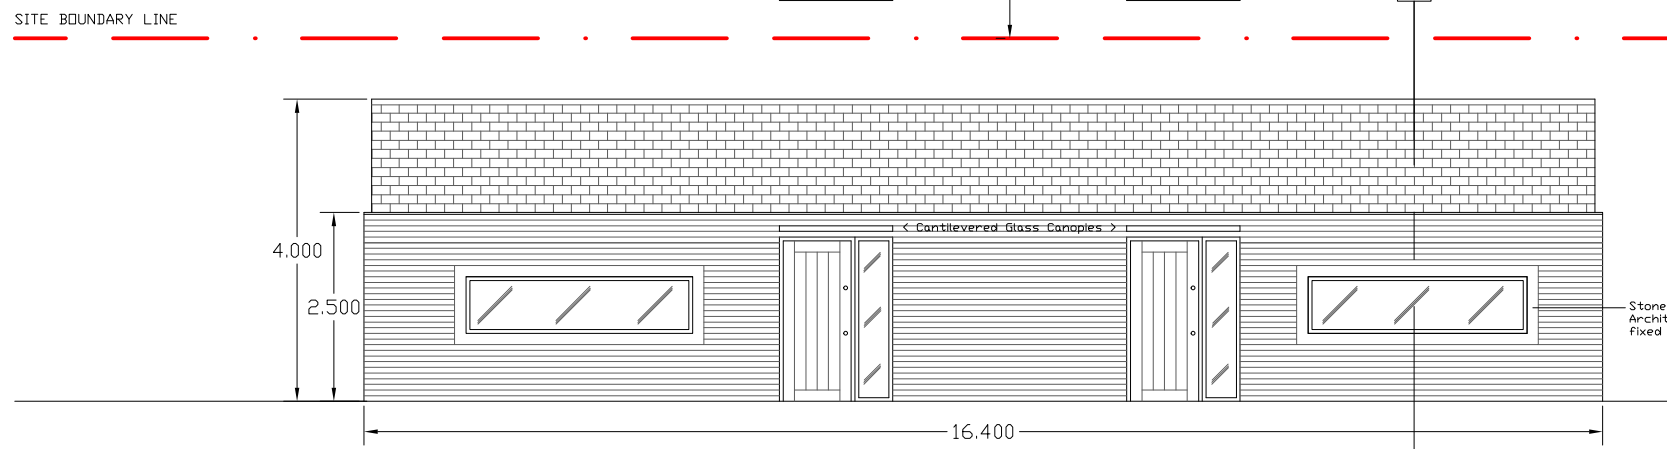


3 South - Side Elevation

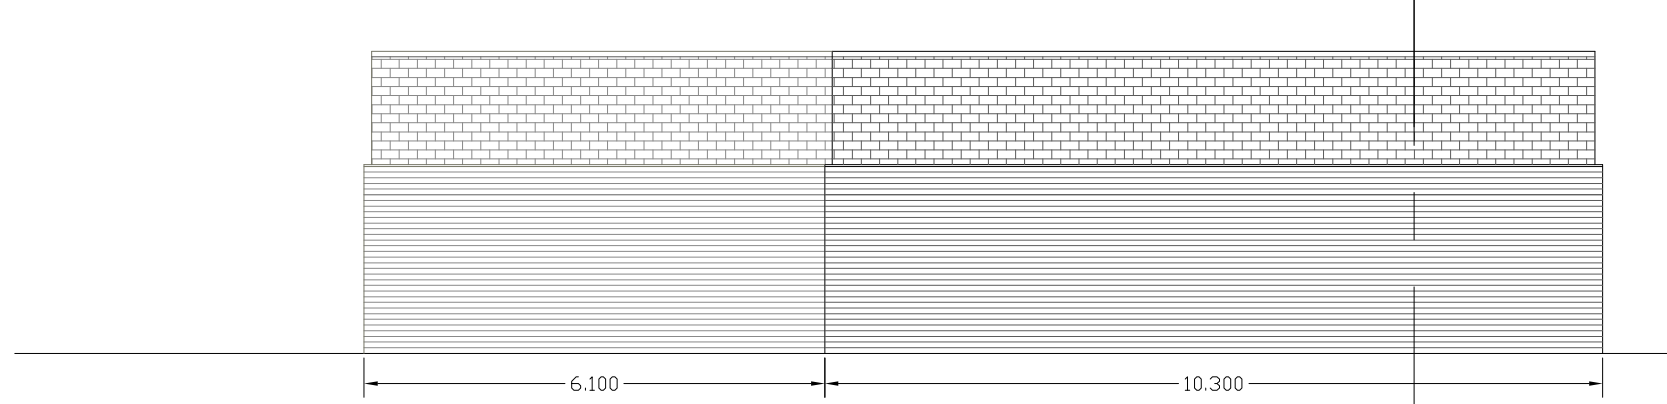


4 North - Side Elevation

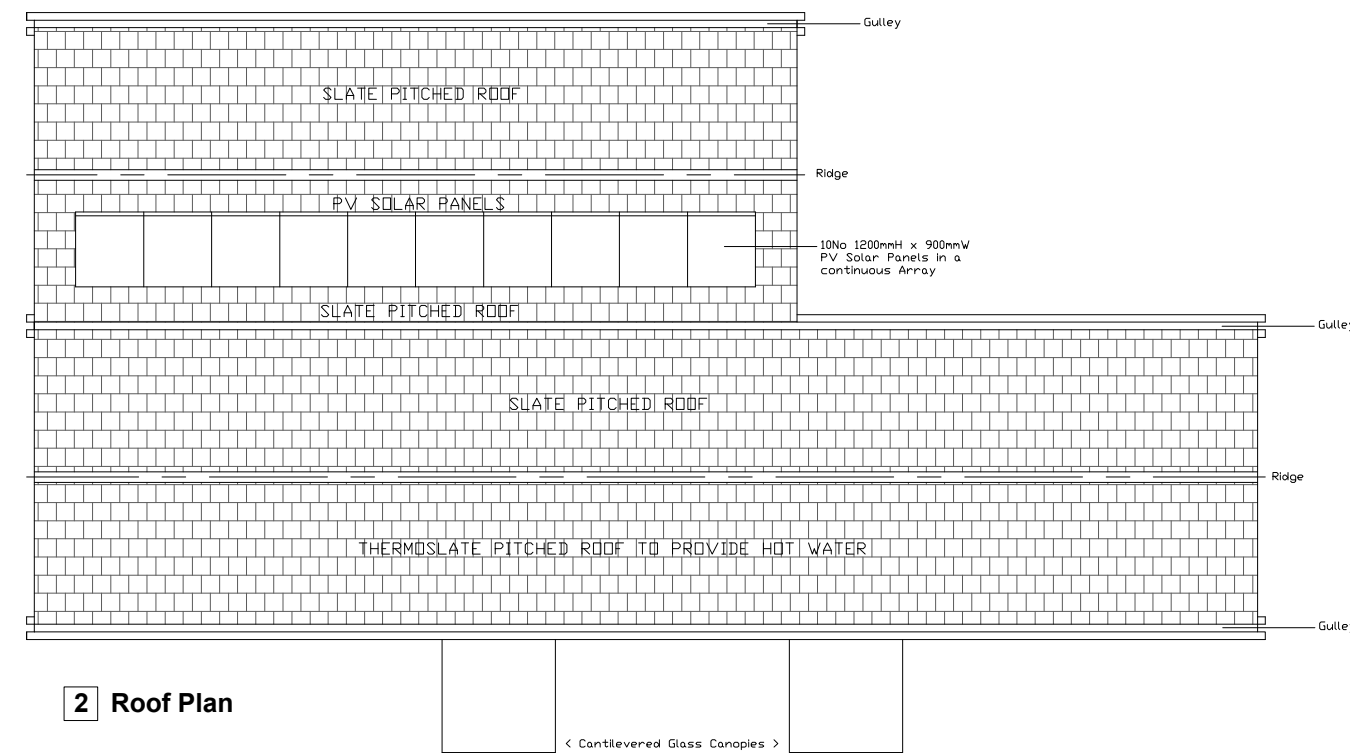


2 Roof Plan

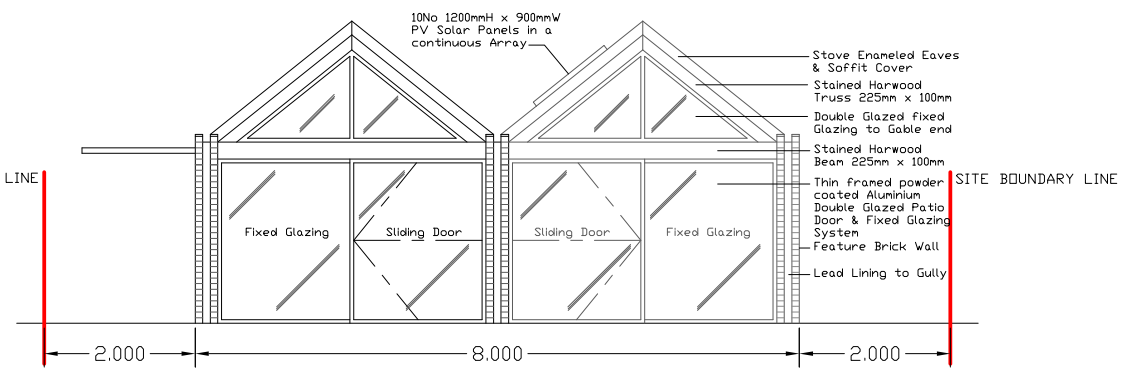

5 East & West Elevations

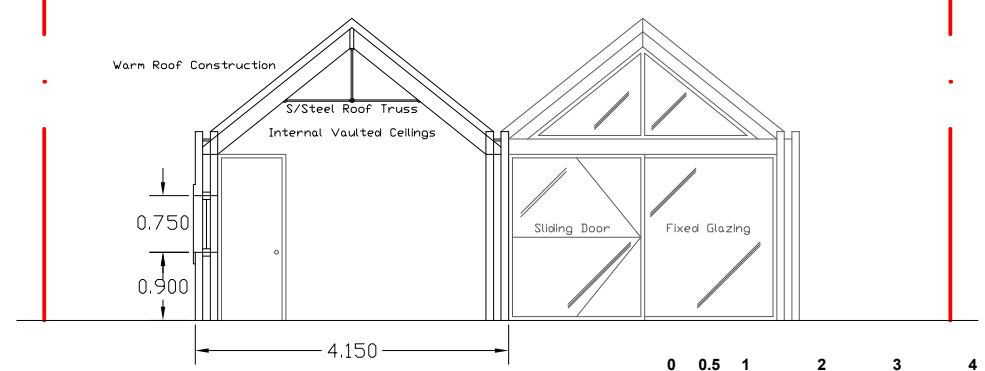

A Section A-A

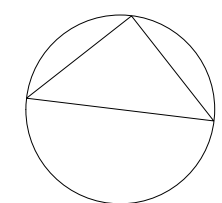

0 0.5 1 2 3 4 5 DRAWING SCALE

Drawing - Proposed New Annexe Plans
 Project - Tarbay Lane - Oakley Green - Windsor - SL4 4QC
 Client - Mr & Mrs Ponnambalam
 Scale - 1:50 @ A1 & 1:100 @ A3 Dwg No Rev |
 Date - 07.03.2023 TLA-AGP01
 UK Copyright Protected C2023

