



1 Existing Site Plan | 1:1000@A3

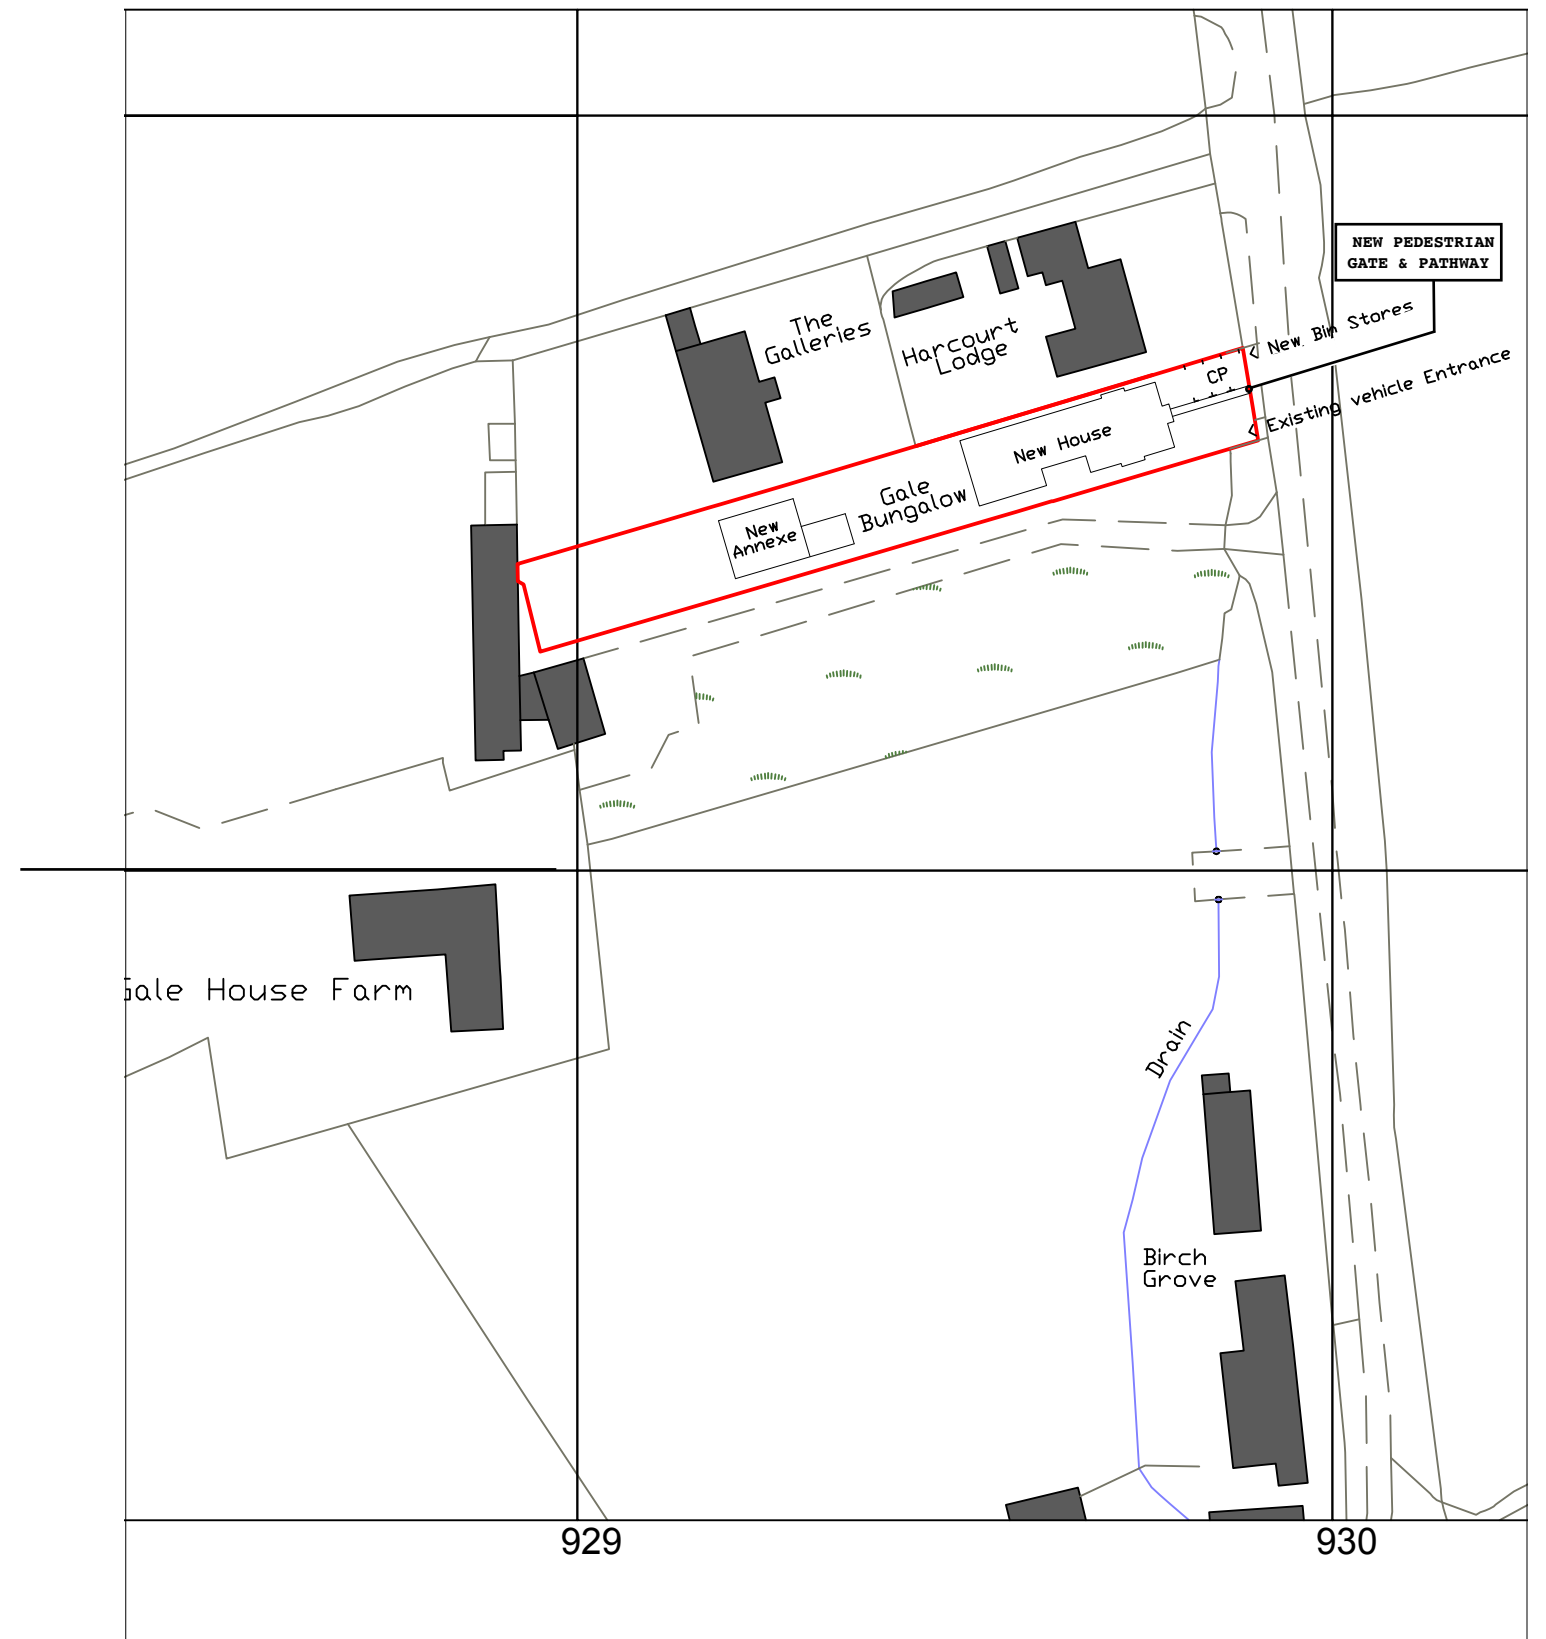

2 Proposed Site Plan | 1:1000@A3

Site Development Metric Information

Item	Existing	Proposed
Land Area	0.1160Ha	0.1160Ha
Developed Land %	17.4%%	21.2% (+3.8%)
House Footprint GEA	201.6M2	234M2 (+32M2)
House Internal GIA	171.4M2	290M2 (+119m2)

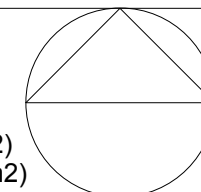

Drawing - Existing & Proposed Site Plans  
 Project - Tarbay Lane - Oakley Green - Windsor - SL4 4QC  
 Client - Mr & Mrs Ponnambalam  
 Scale - 1:1000 @ A3 Dwg No  
 Date - 03.03.2022  
 Rev | TL2-ADP01B  
 UK Copyright Protected C2022

