




existing drawing
SIDE ELEVATION
 (NO. 4 LINKSIDE VIEW)

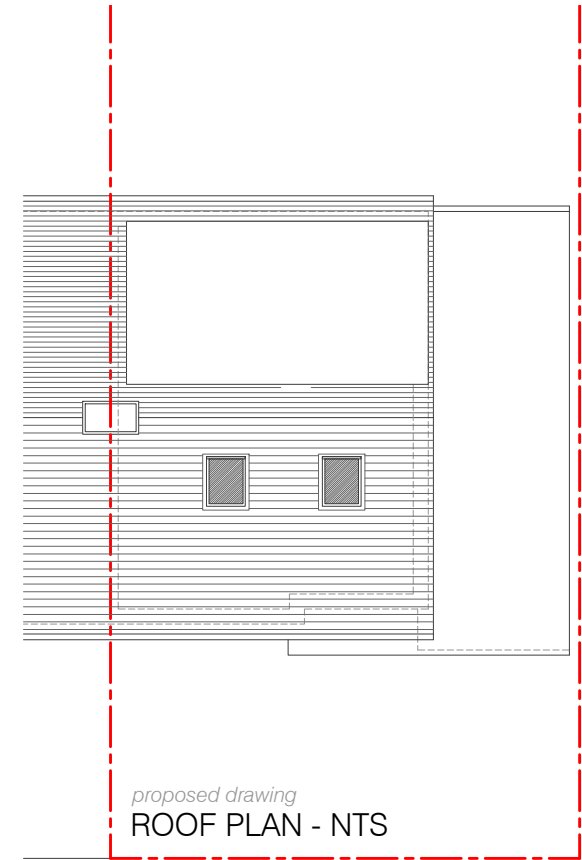

proposed drawing
ROOF PLAN - NTS

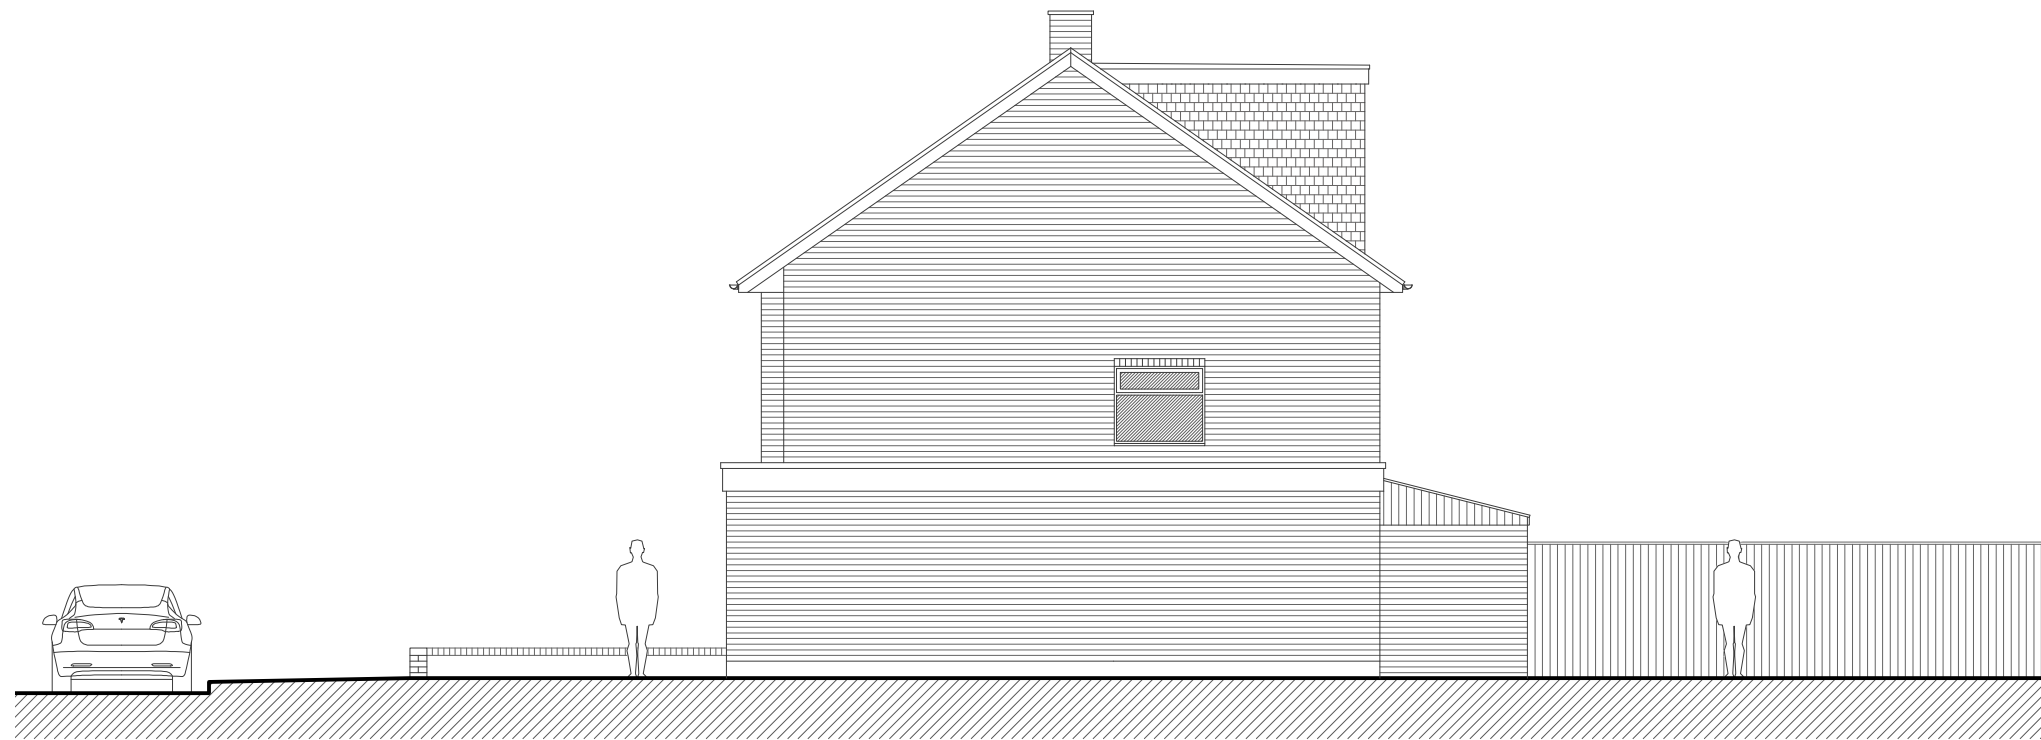

proposed drawing
SIDE ELEVATION
 (NO. 4 LINKSIDE VIEW)

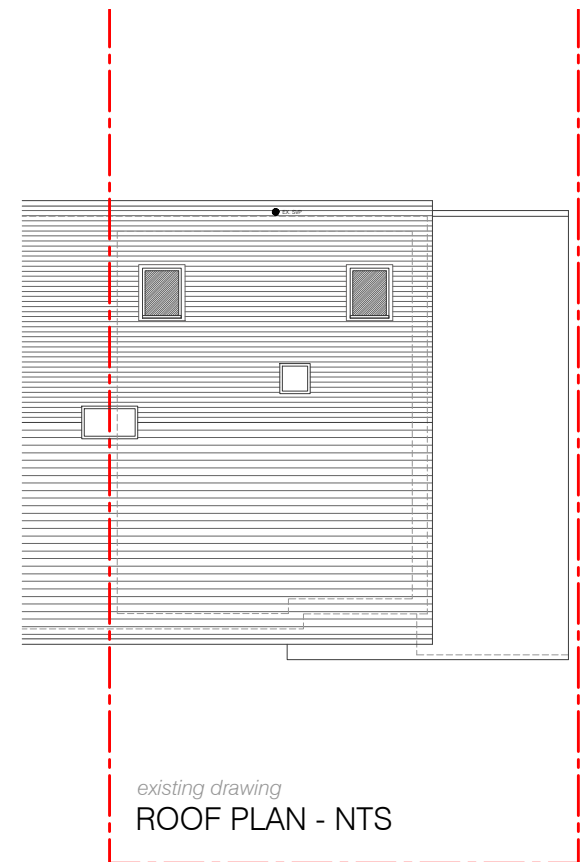

existing drawing
ROOF PLAN - NTS

| | | | | |
|--------|---|------|------|------|
| 1:2500 | 0 | 50m | 100m | 200m |
| 1:1250 | 0 | 25m | 50m | 100m |
| 1:500 | 0 | 5m | 10m | 20m |
| 1:200 | 0 | 2m | 4m | 8m |
| 1:100 | 0 | 1m | 2m | 4m |
| 1:50 | 0 | 0.5m | 1m | 2m |

PROJECT TITLE:
**6 LINKSIDE
 BISHOPS STORTFORD
 HERTS, CM23 5LP**

DRAWING TITLE:
**PLANNING DRAWINGS
 ROOF PLANS &
 ELEVATIONS**

DATE:
MARCH 2023

SCALES:
1:100

PAPER:
A3 - L

DRAWING REF:
1015-24.PL.003

REV:
A

