




existing drawing
REAR ELEVATION
 (GARDEN VIEW)

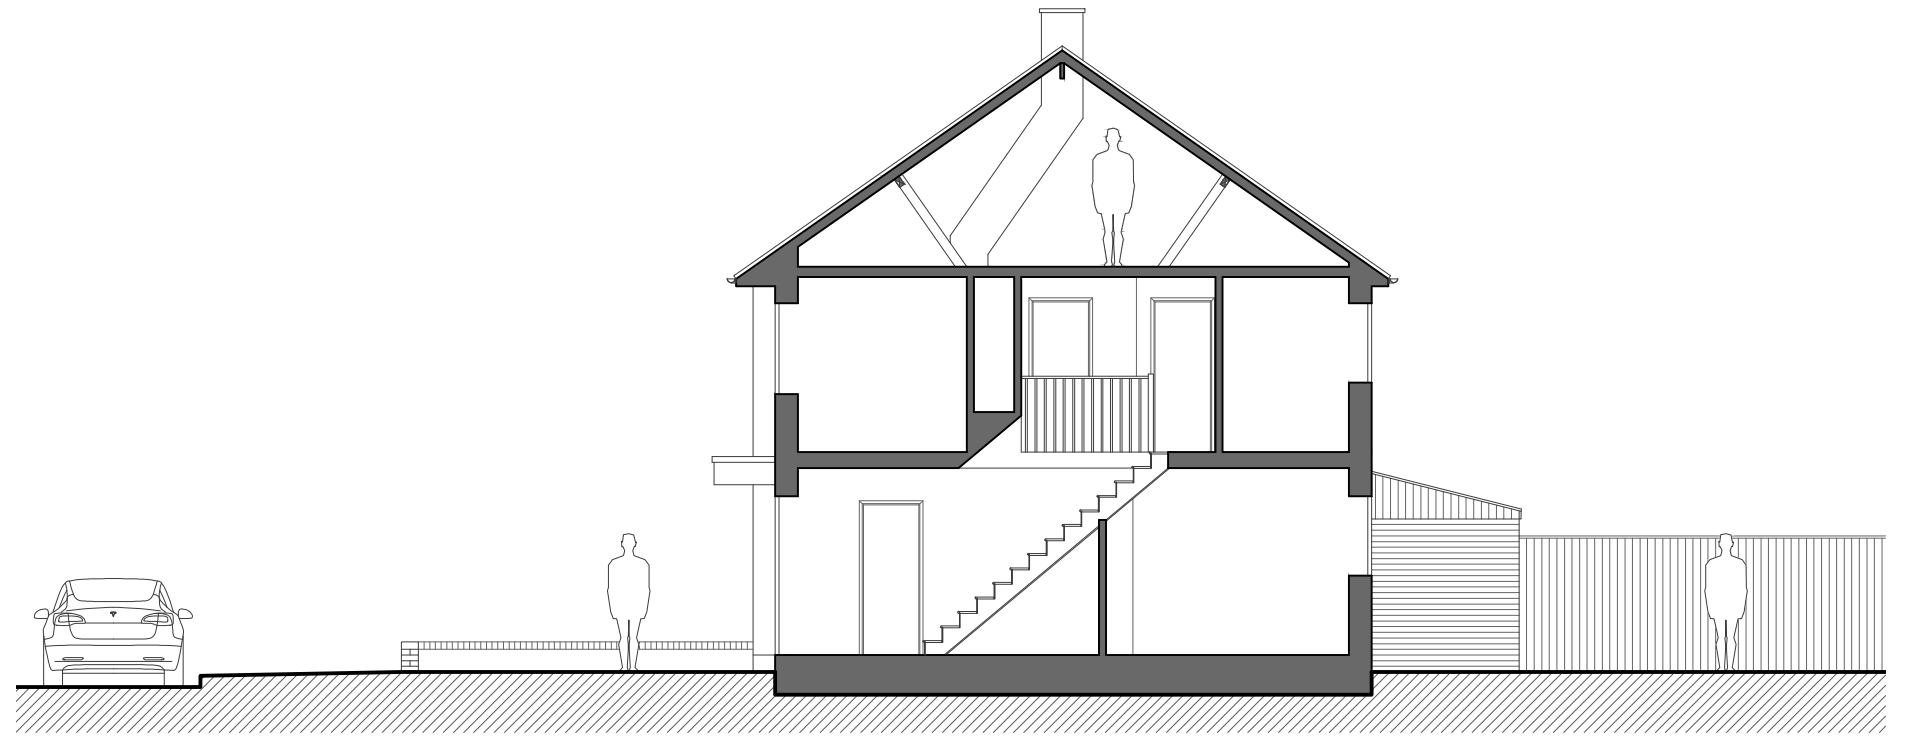

existing drawing
SECTION

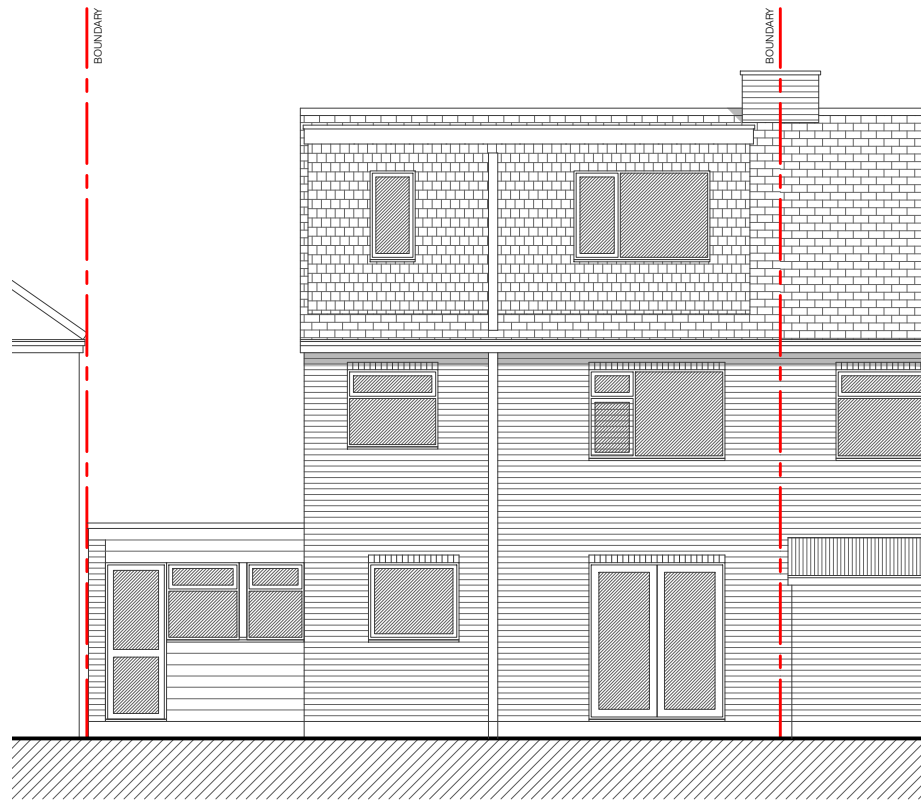

proposed drawing
REAR ELEVATION
 (GARDEN VIEW)

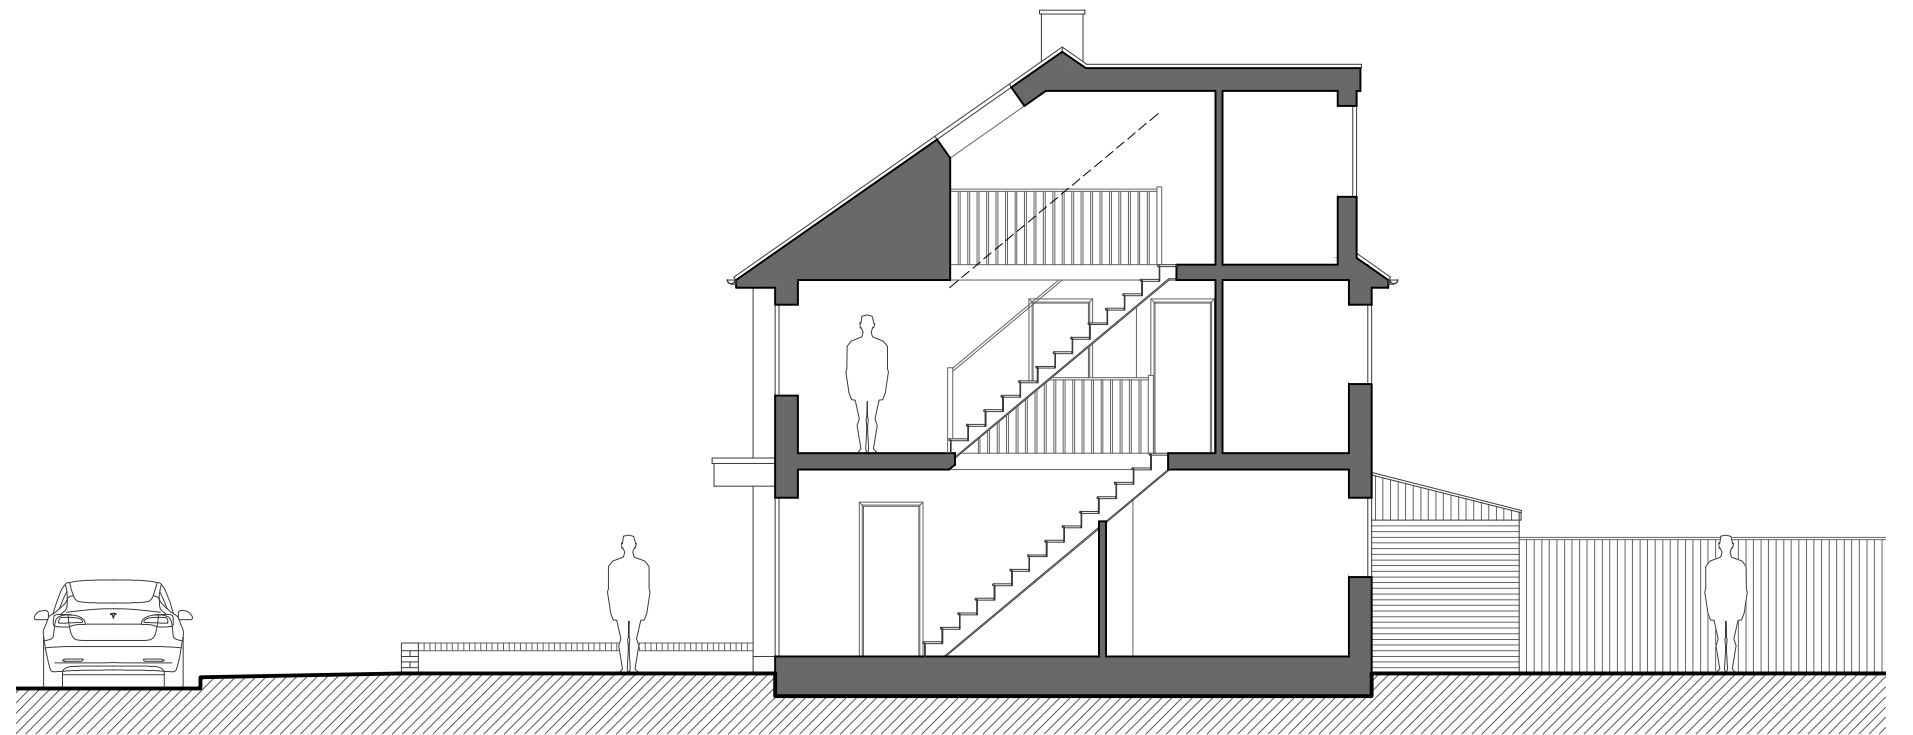

proposed drawing
SECTION

1:2500	0	50m	100m	200m
1:1250	0	25m	50m	100m
1:500	0	5m	10m	20m
1:200	0	2m	4m	8m
1:100	0	1m	2m	4m
1:50	0	0.5m	1m	2m

PROJECT TITLE:
**6 LINKSIDE
 BISHOPS STORTFORD
 HERTS, CM23 5LP**

DRAWING TITLE:
**PLANNING DRAWINGS
 ELEVATIONS**

DATE:
MARCH 2023

SCALES:
1:100

PAPER:
A3 - L

DRAWING REF:
1015-24.PL.004

REV:

