




proposed drawing  
FIRST FLOOR PLAN

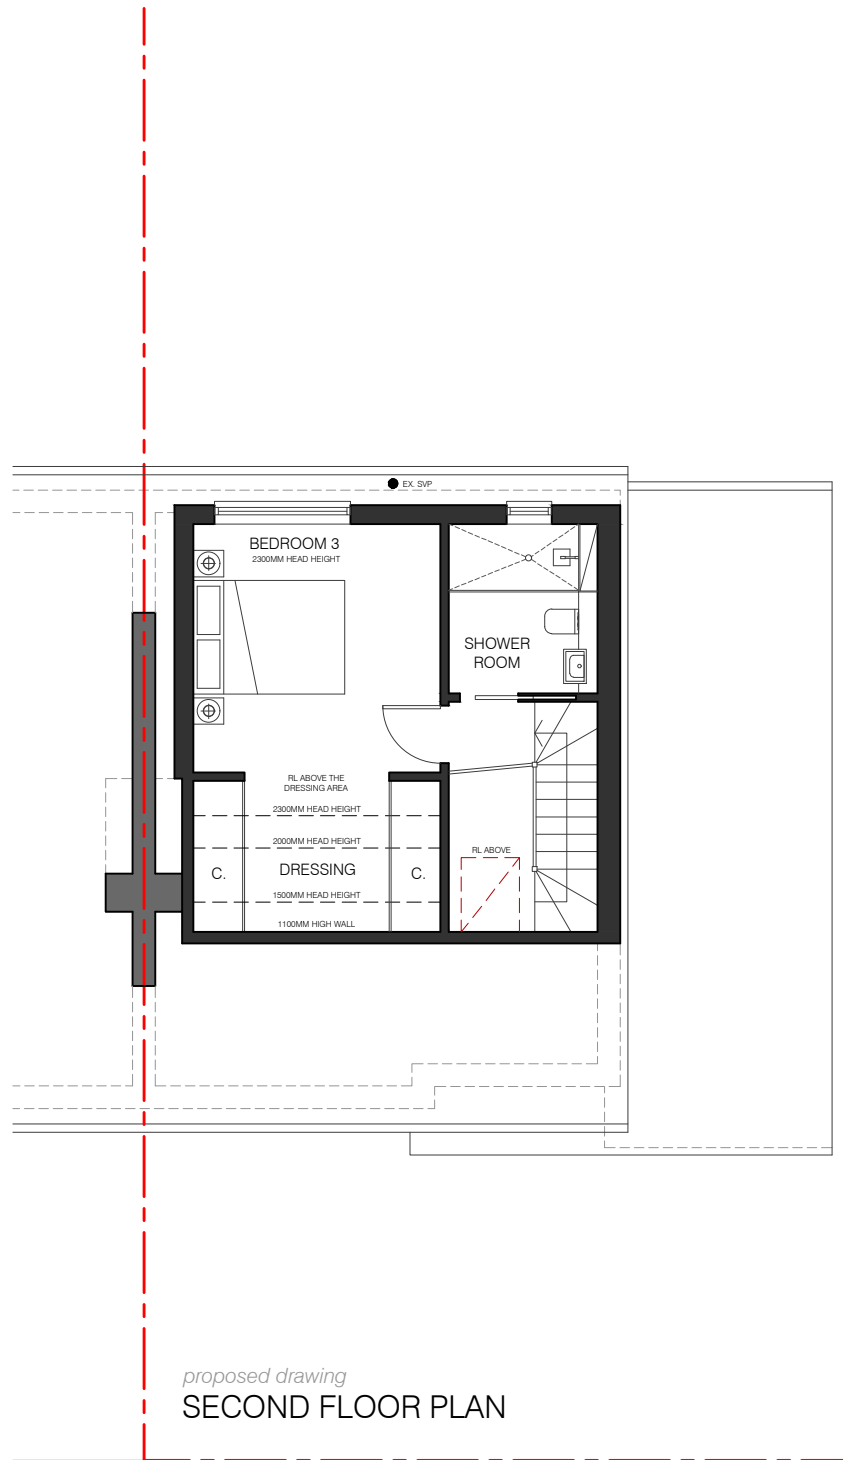

proposed drawing  
SECOND FLOOR PLAN

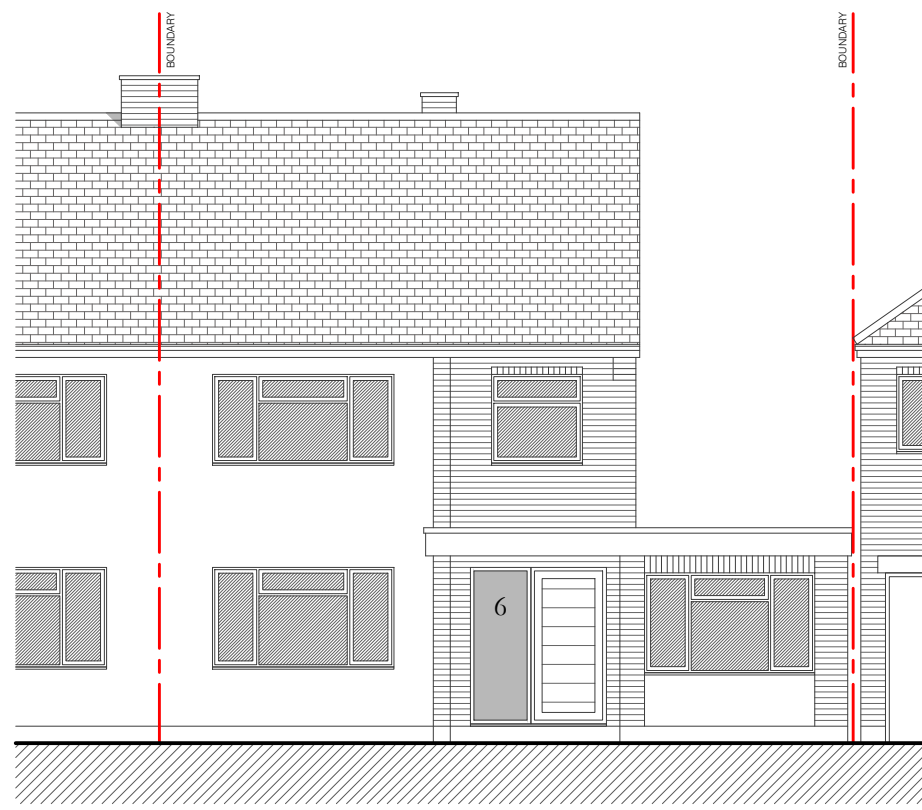

existing drawing  
FRONT ELEVATION  
(LINKSIDE STREET VIEW)

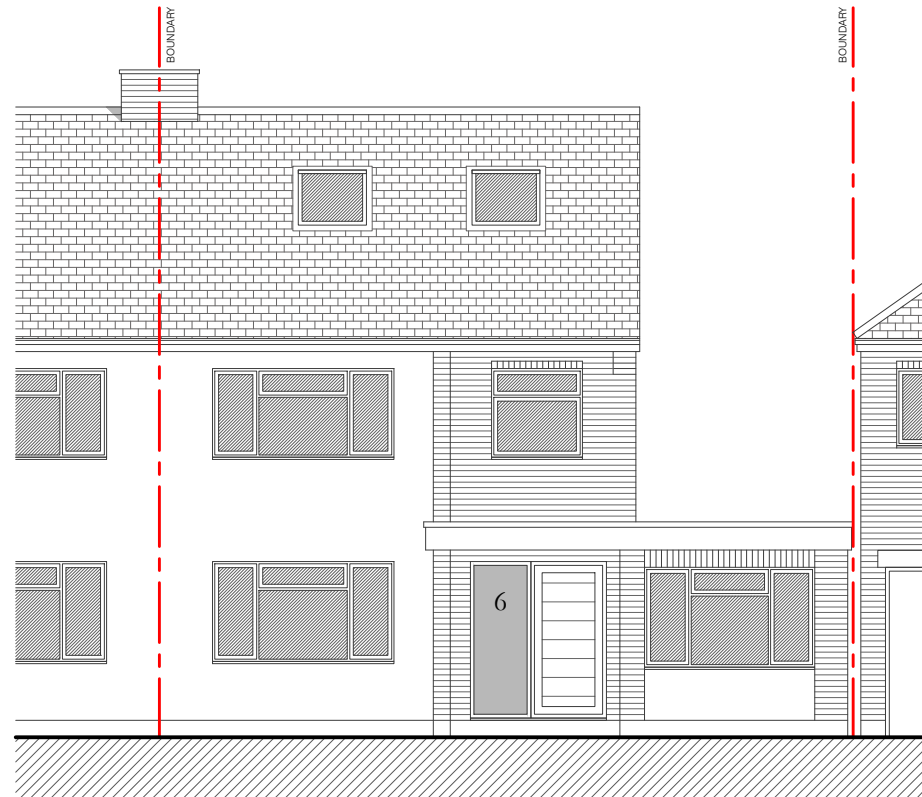

proposed drawing  
FRONT ELEVATION  
(LINKSIDE STREET VIEW)

1:2500	0	50m	100m	200m
1:1250	0	25m	50m	100m
1:500	0	5m	10m	20m
1:200	0	2m	4m	8m
1:100	0	1m	2m	4m
1:50	0	0.5m	1m	2m

PROJECT TITLE:  
6 LINKSIDE  
BISHOPS STORTFORD  
HERTS, CM23 5LP

DRAWING TITLE:  
PLANNING DRAWINGS  
PROPOSED PLANS &  
ELEVATIONS

DATE:  
MARCH 2023

SCALES:  
1:100

PAPER:  
A3 - L

DRAWING REF:  
1015-24.PL.002

REV:

