


FRONT ELEVATION




LEFT FLANK

ELEVATION

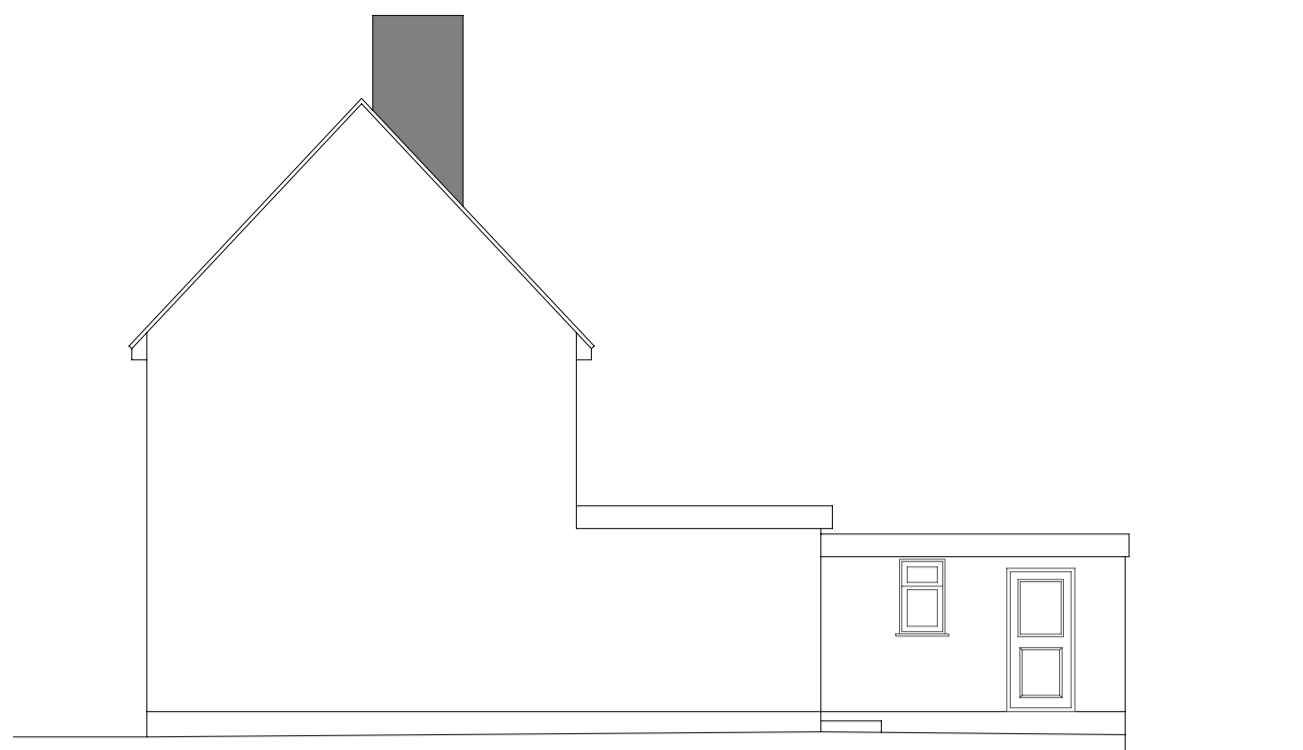

RIGHT FLANK



ELEVATION

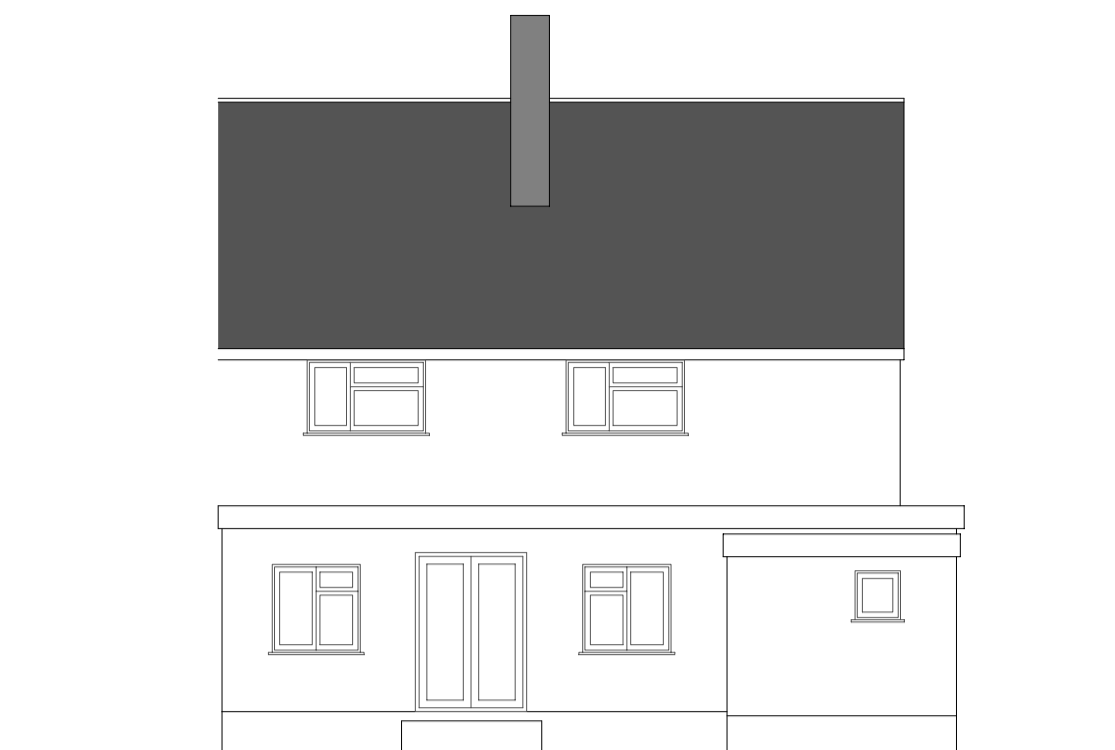



REAR ELEVATION





LOCATION PLAN

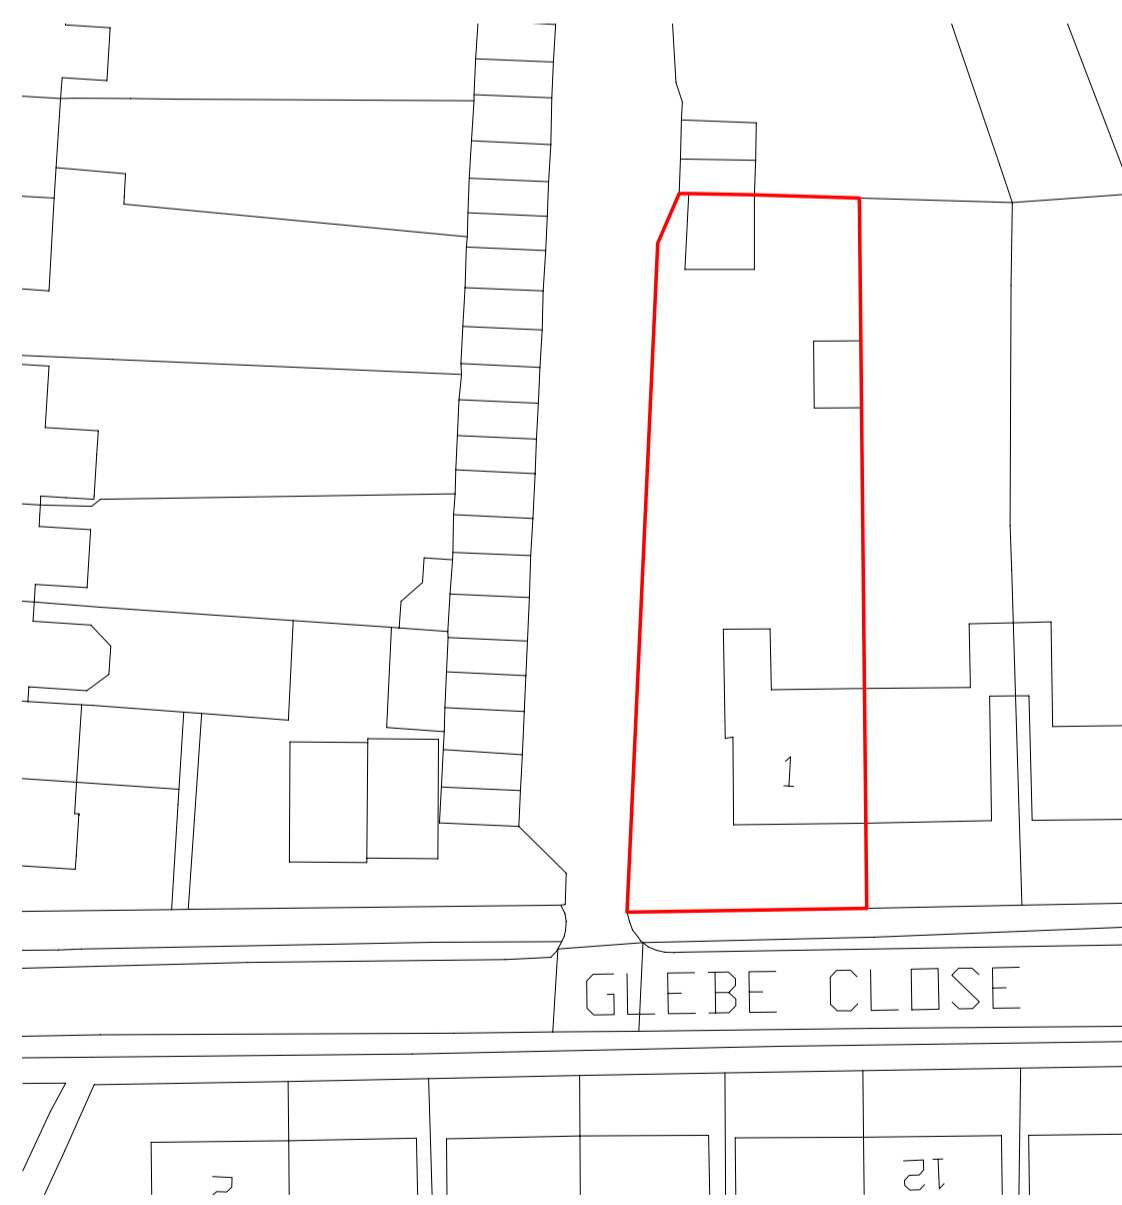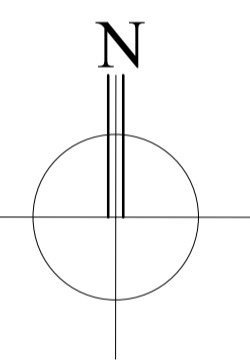


BLOCK PLAN

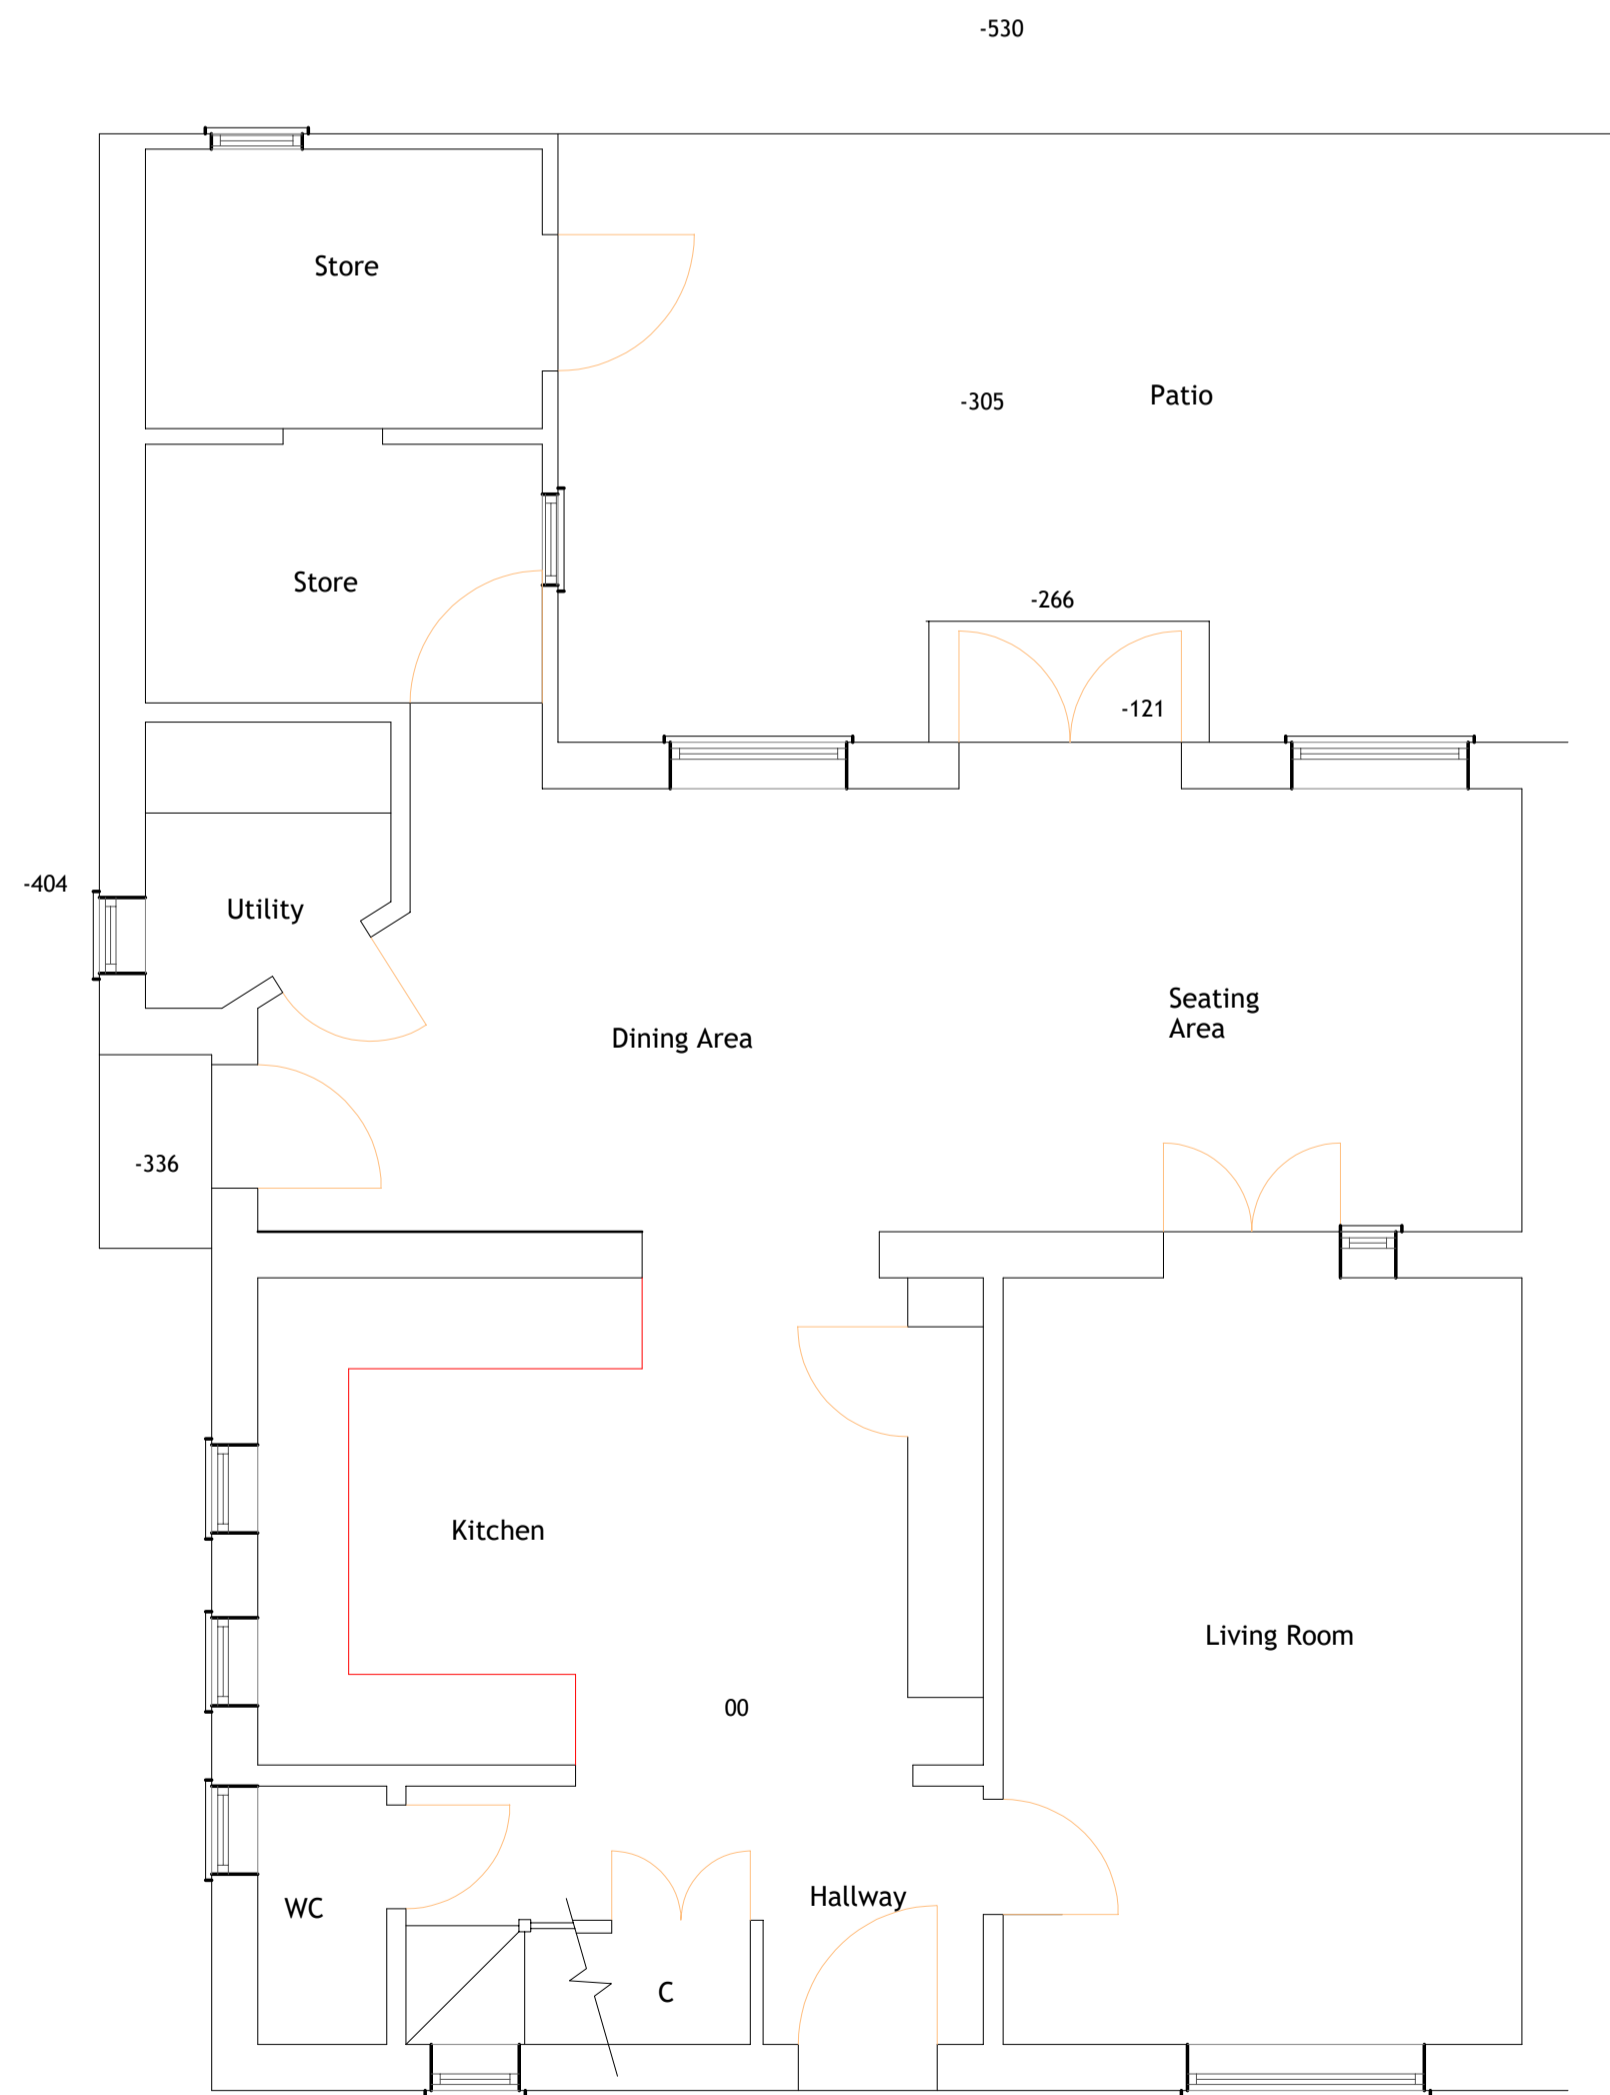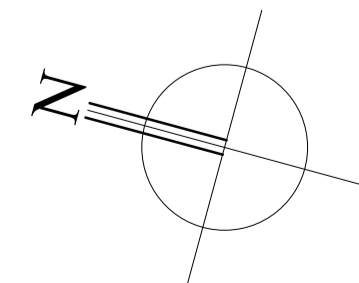


GROUND FLOOR PLAN

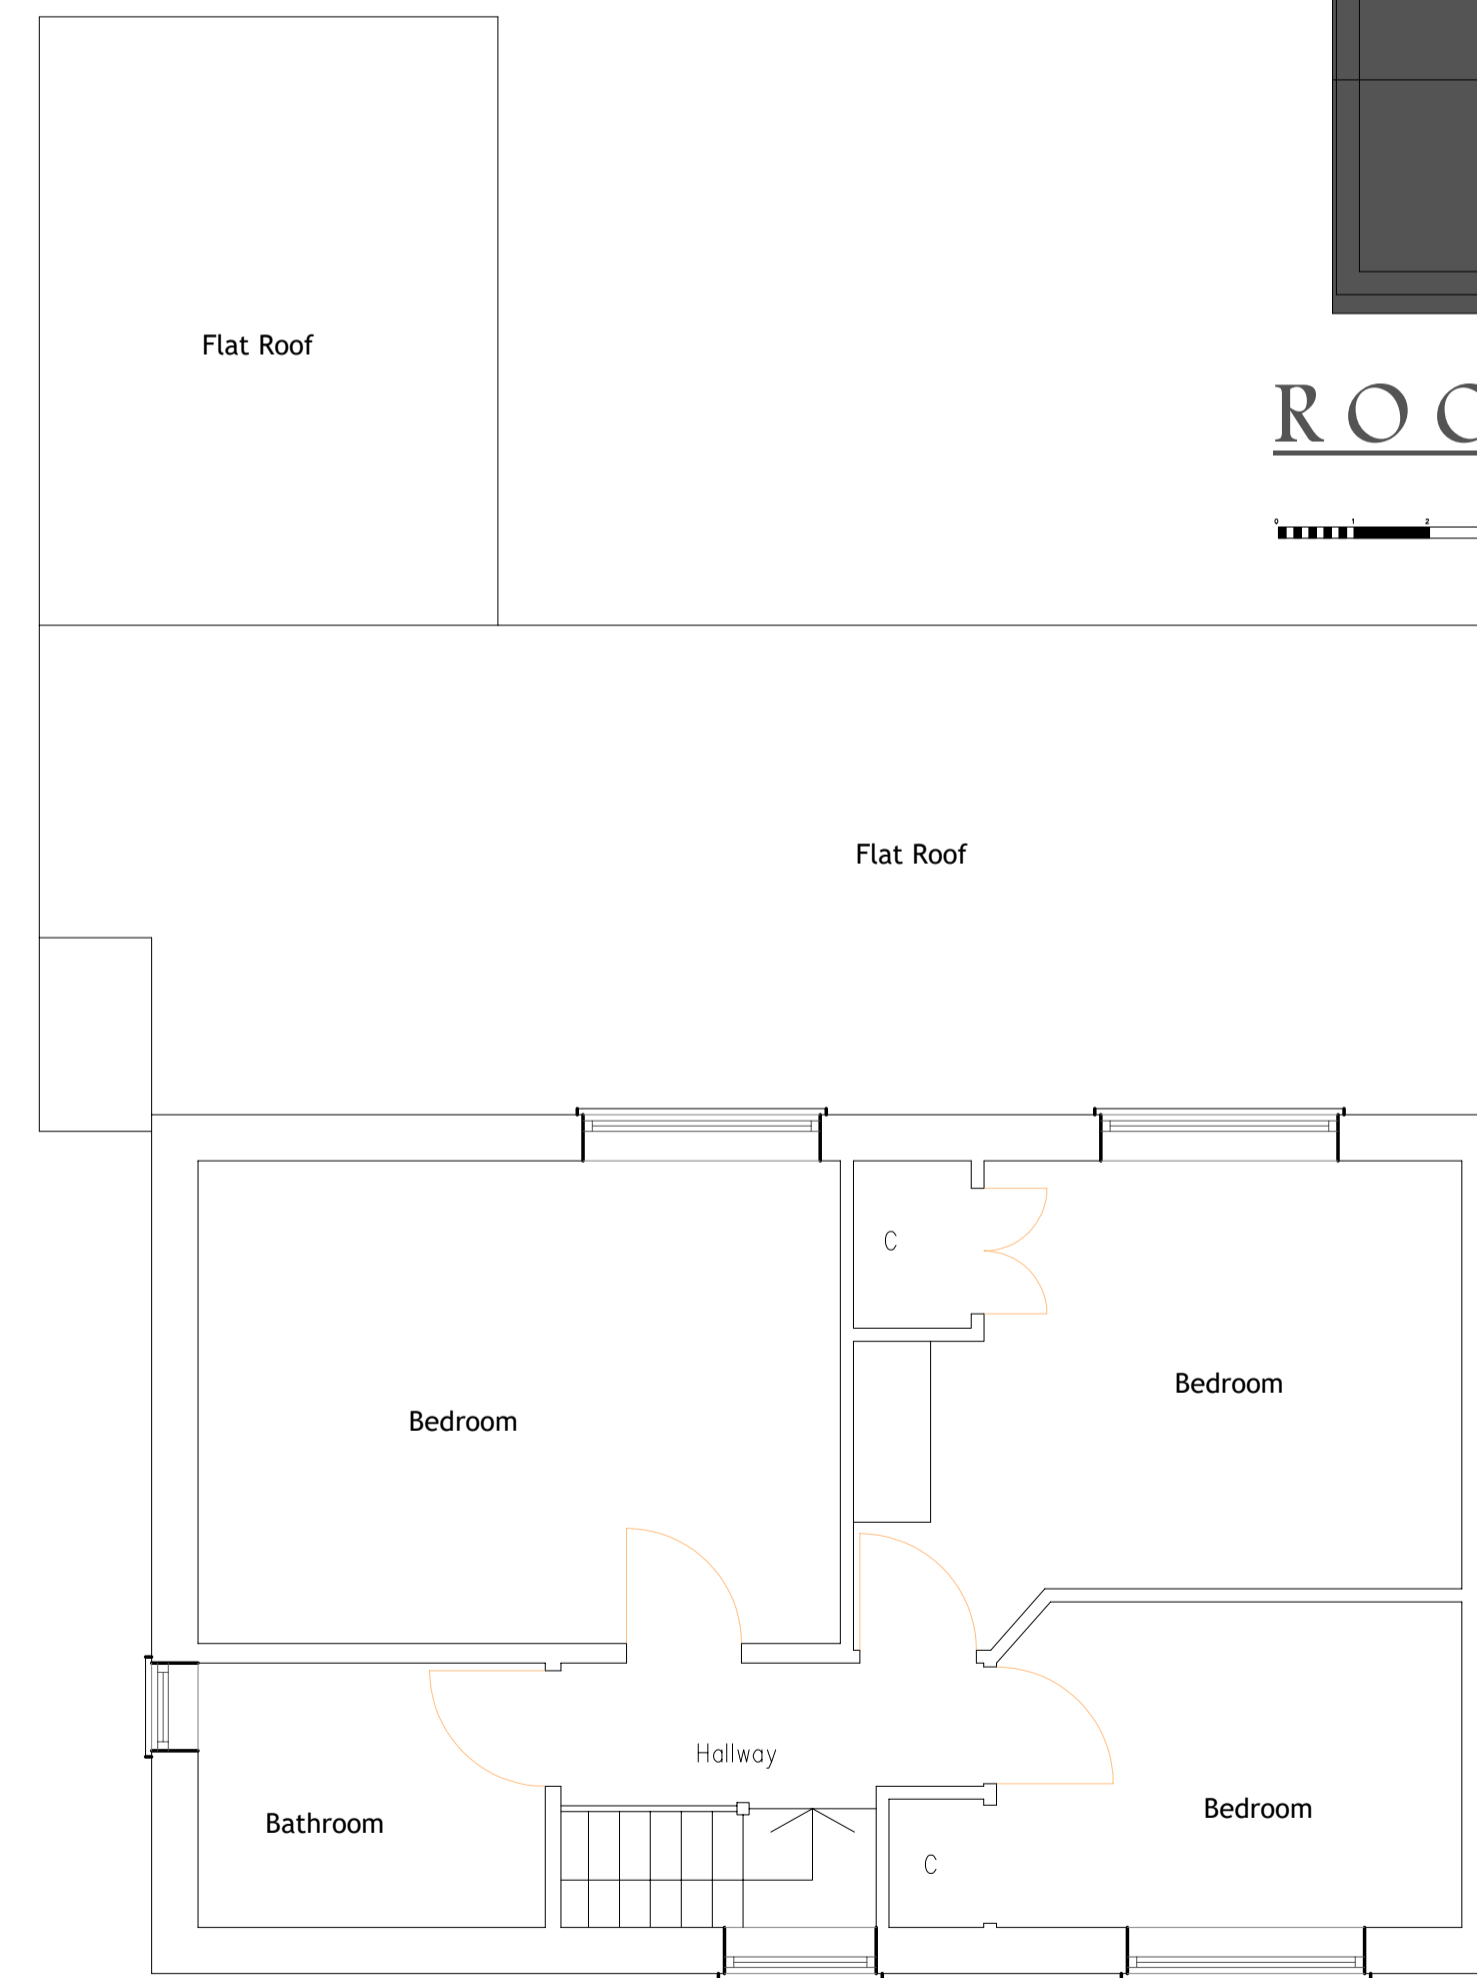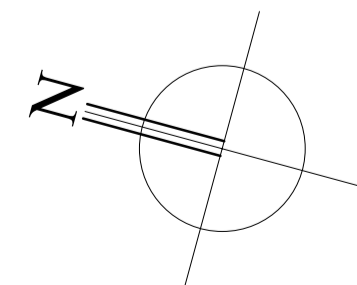

FIRST FLOOR PLAN

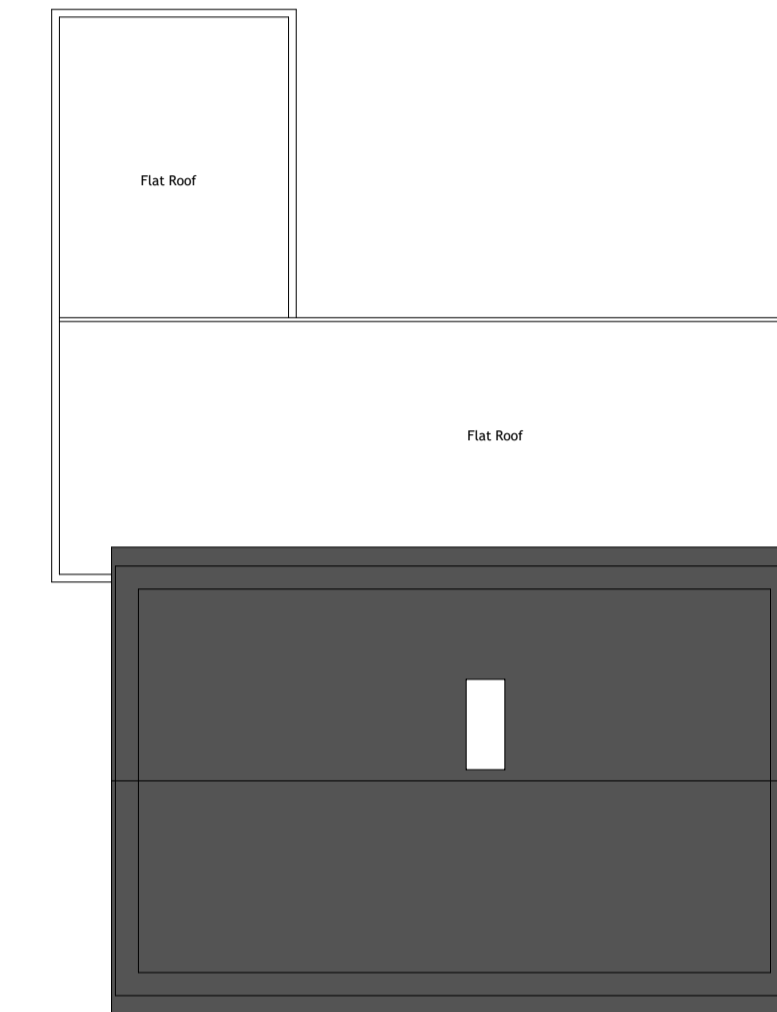

ROOF PLAN

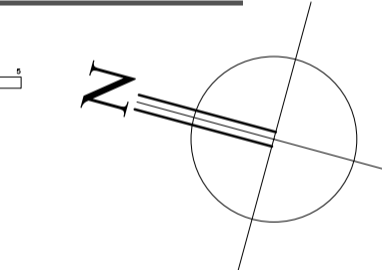

Rev	Description	Date
-----	-------------	------

Project title:
**1 GLEBE CLOSE,
 WATTON AT STONE,
 HERTFORDSHIRE
 SG14 3SJ**

Drawing title:
EXISTING LAYOUTS

Date: MAY 2023	Project No: 621
Scale: 1:100 / 1: 500 1:1250 / 1:50 @ A1	Drawing No: 001



01279 933039 | 0207 1183039

01438 530039 | 01787 738988

www.marlin-design.co.uk