




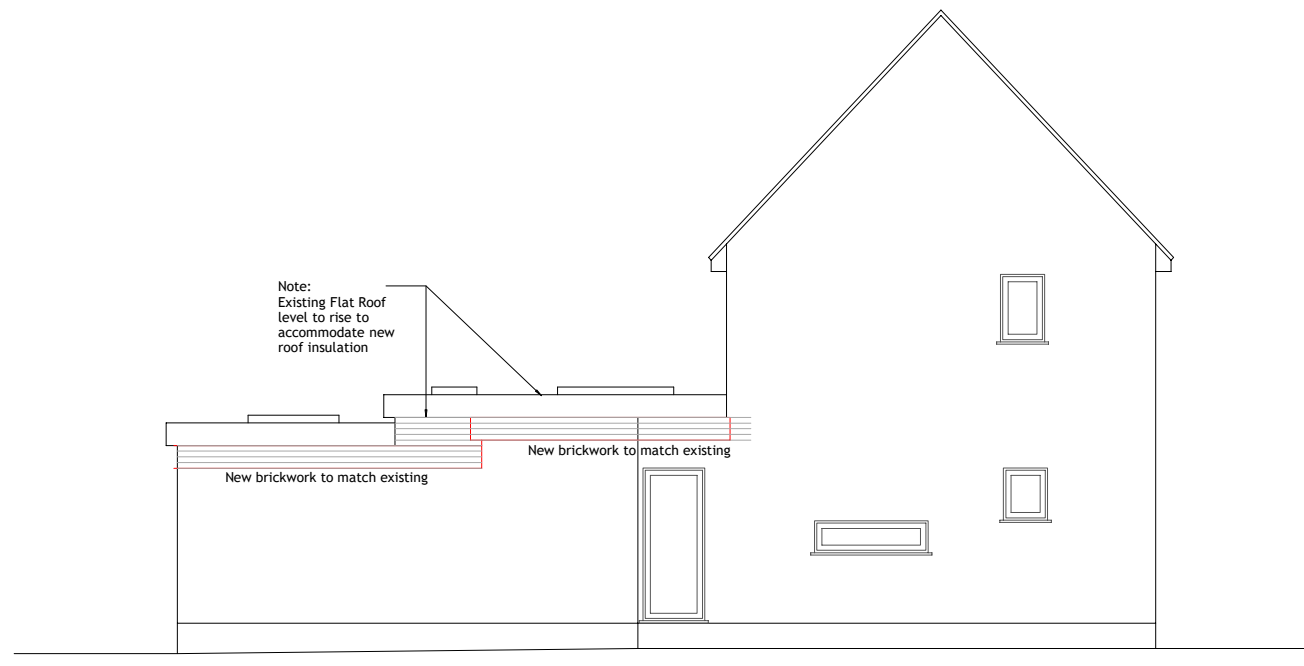

FRONT ELEVATION

 


LEFT FLANK  
ELEVATION

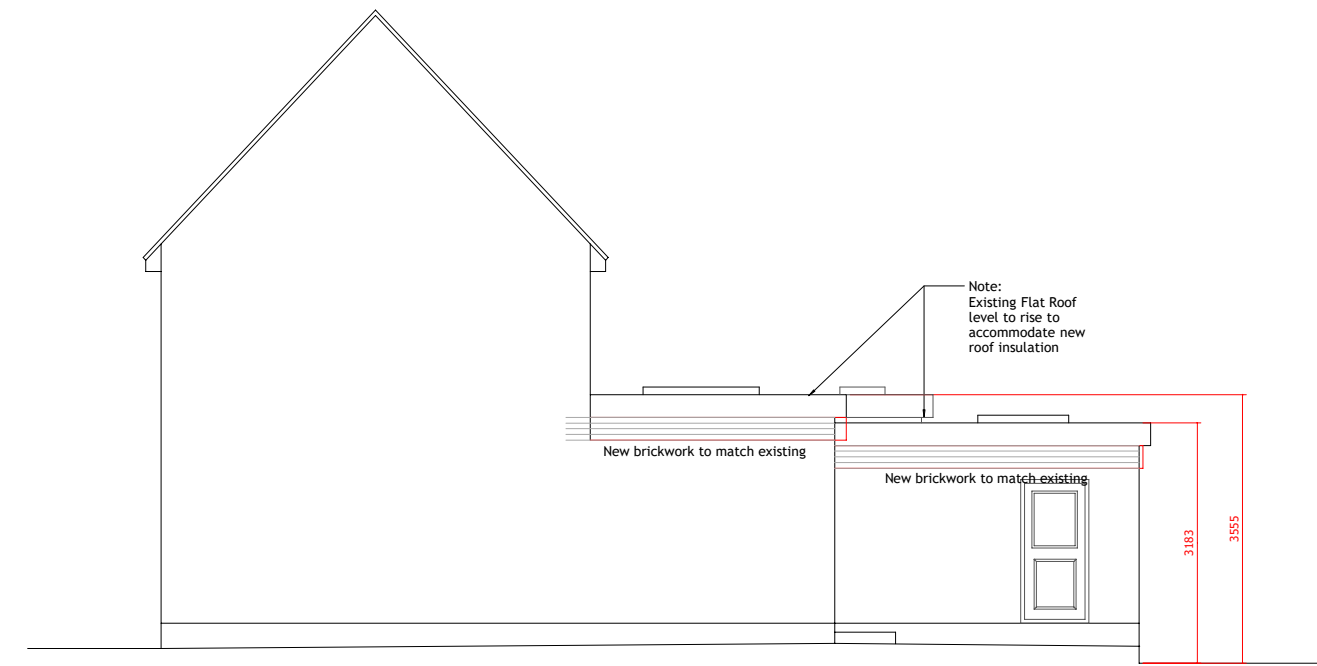



RIGHT FLANK  
ELEVATION





REAR ELEVATION

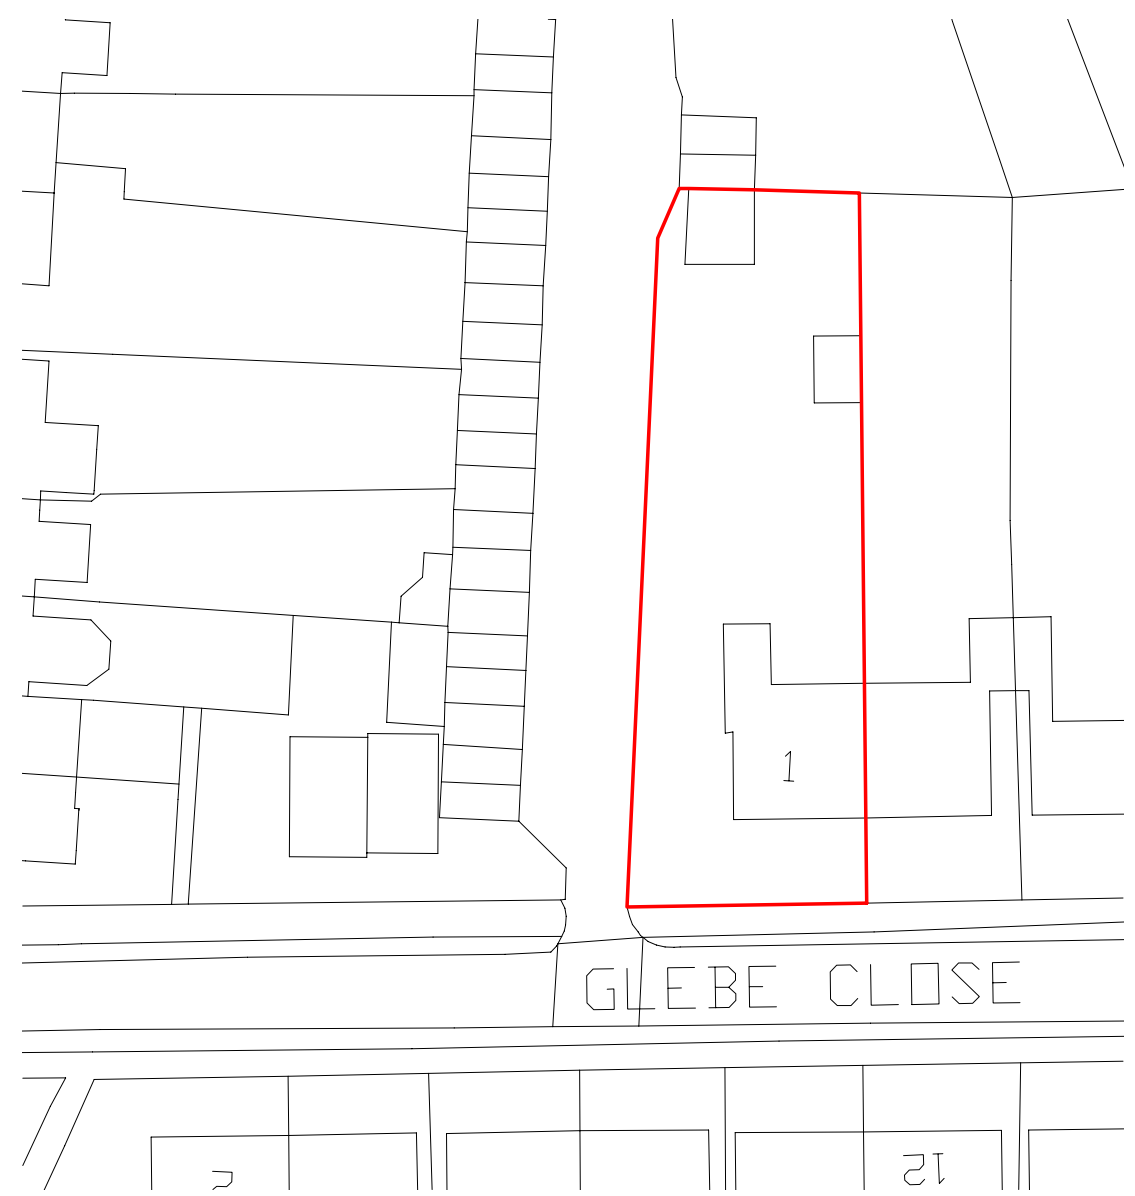


BLOCK PLAN

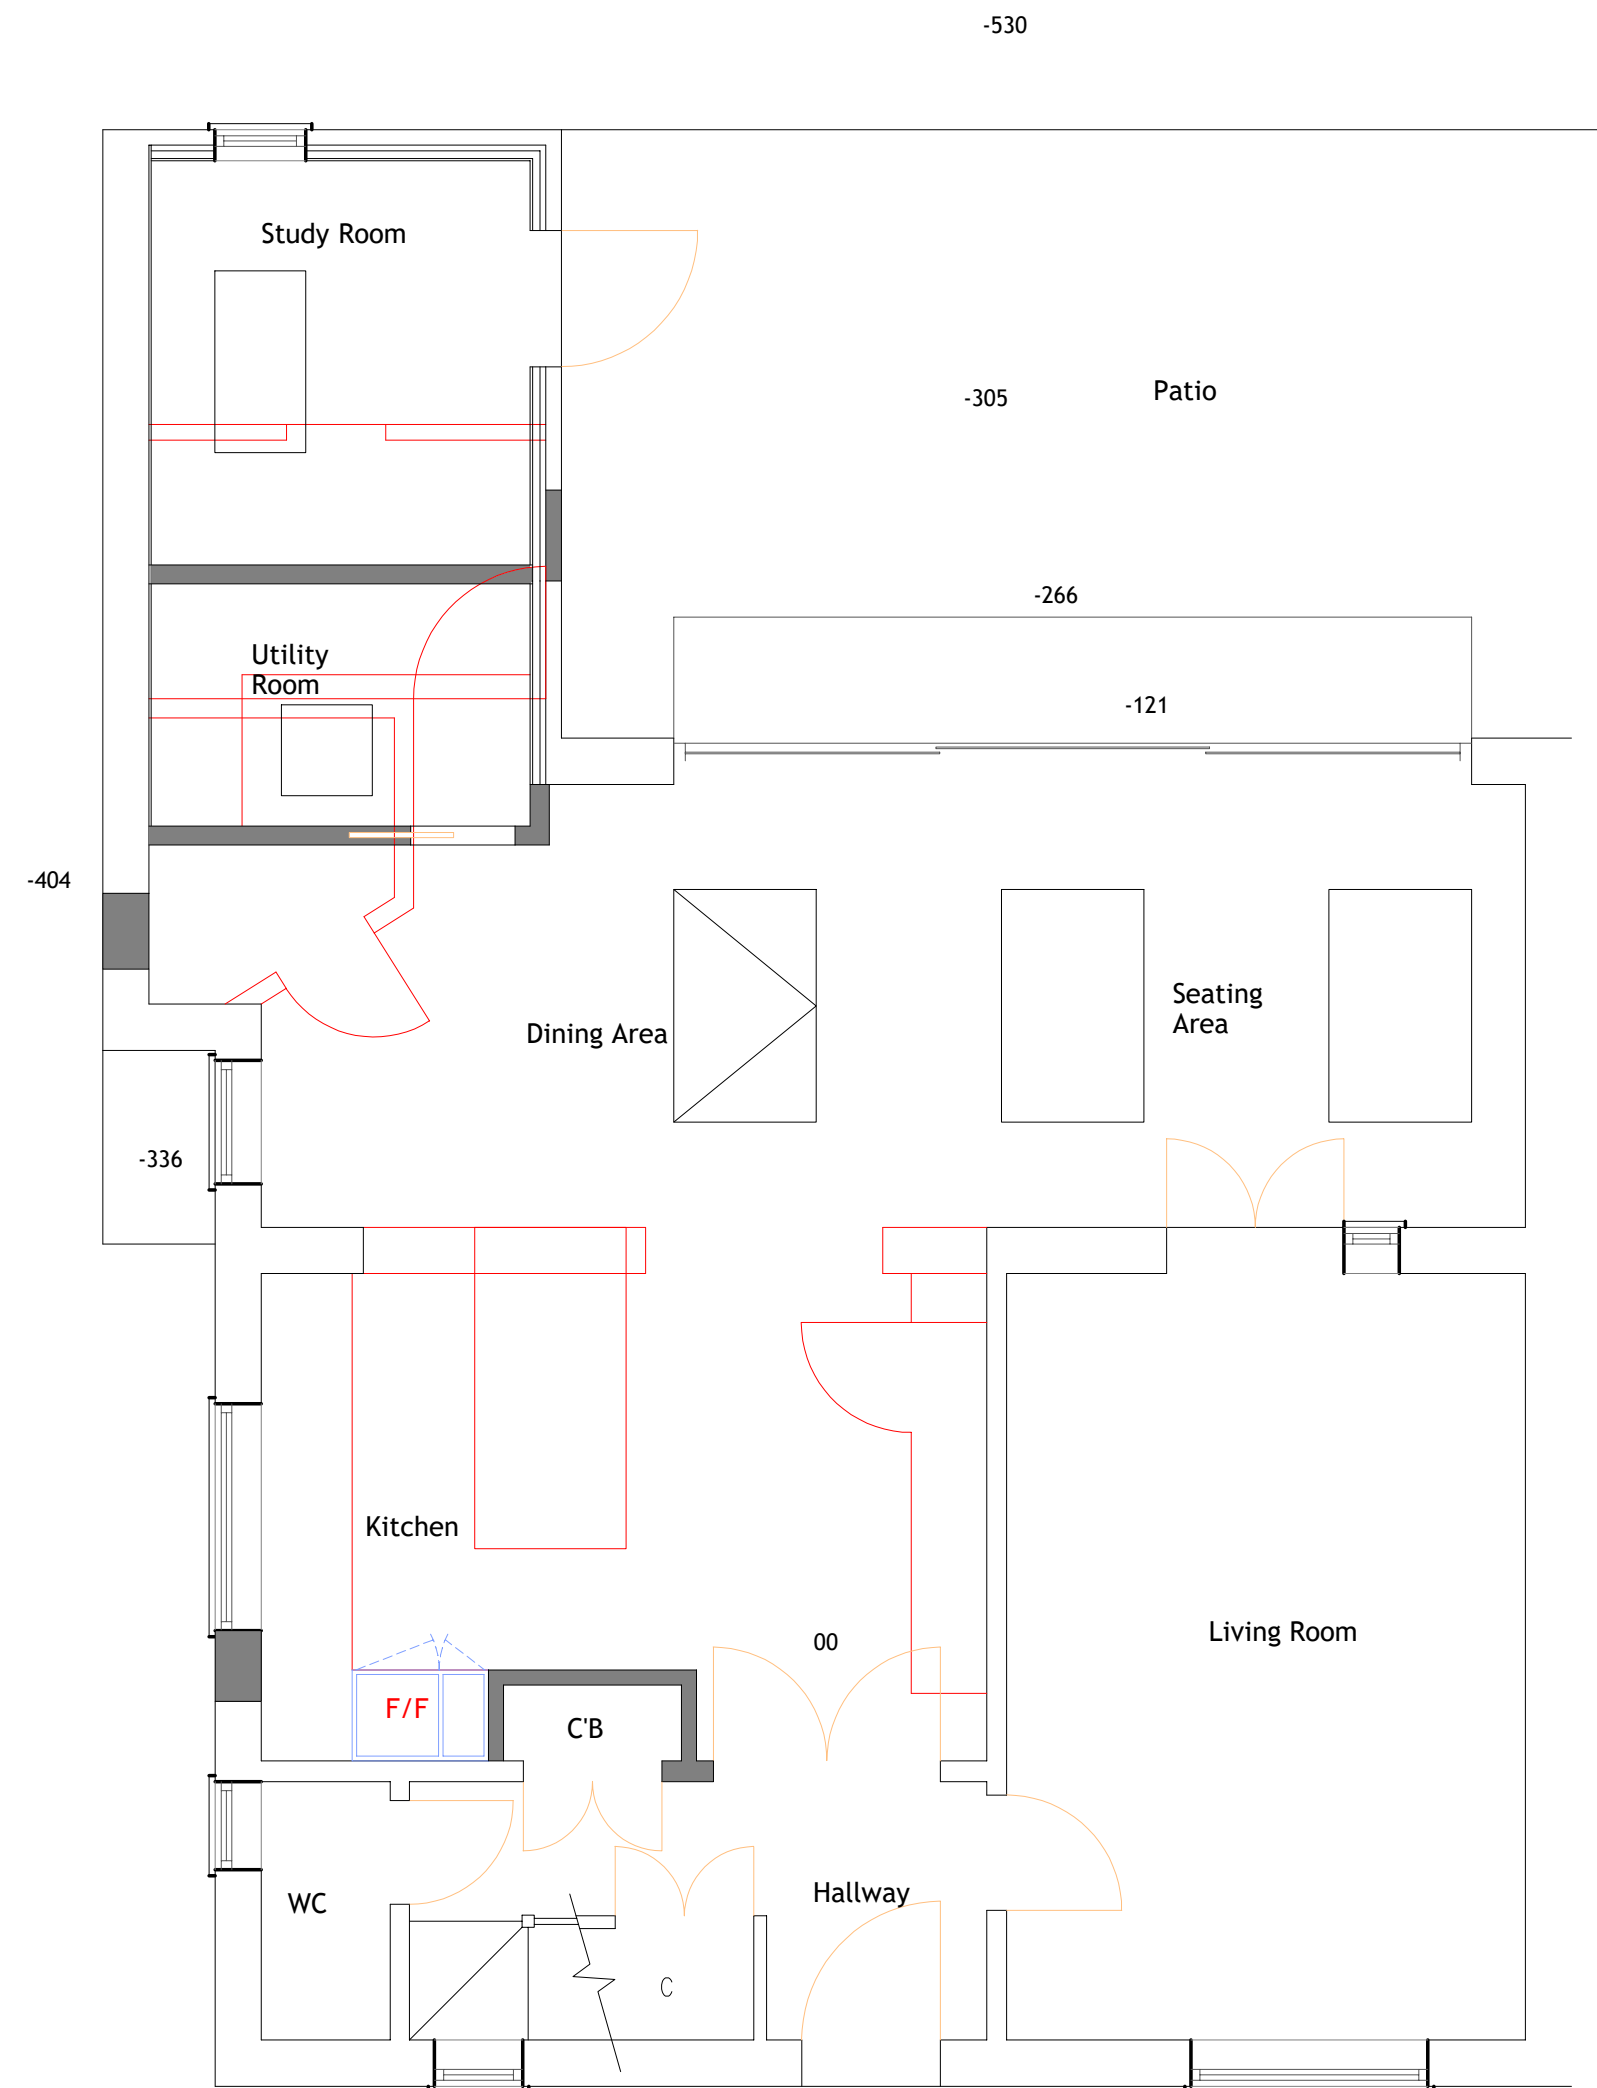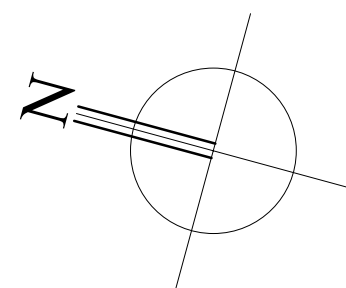


GROUND FLOOR PLAN

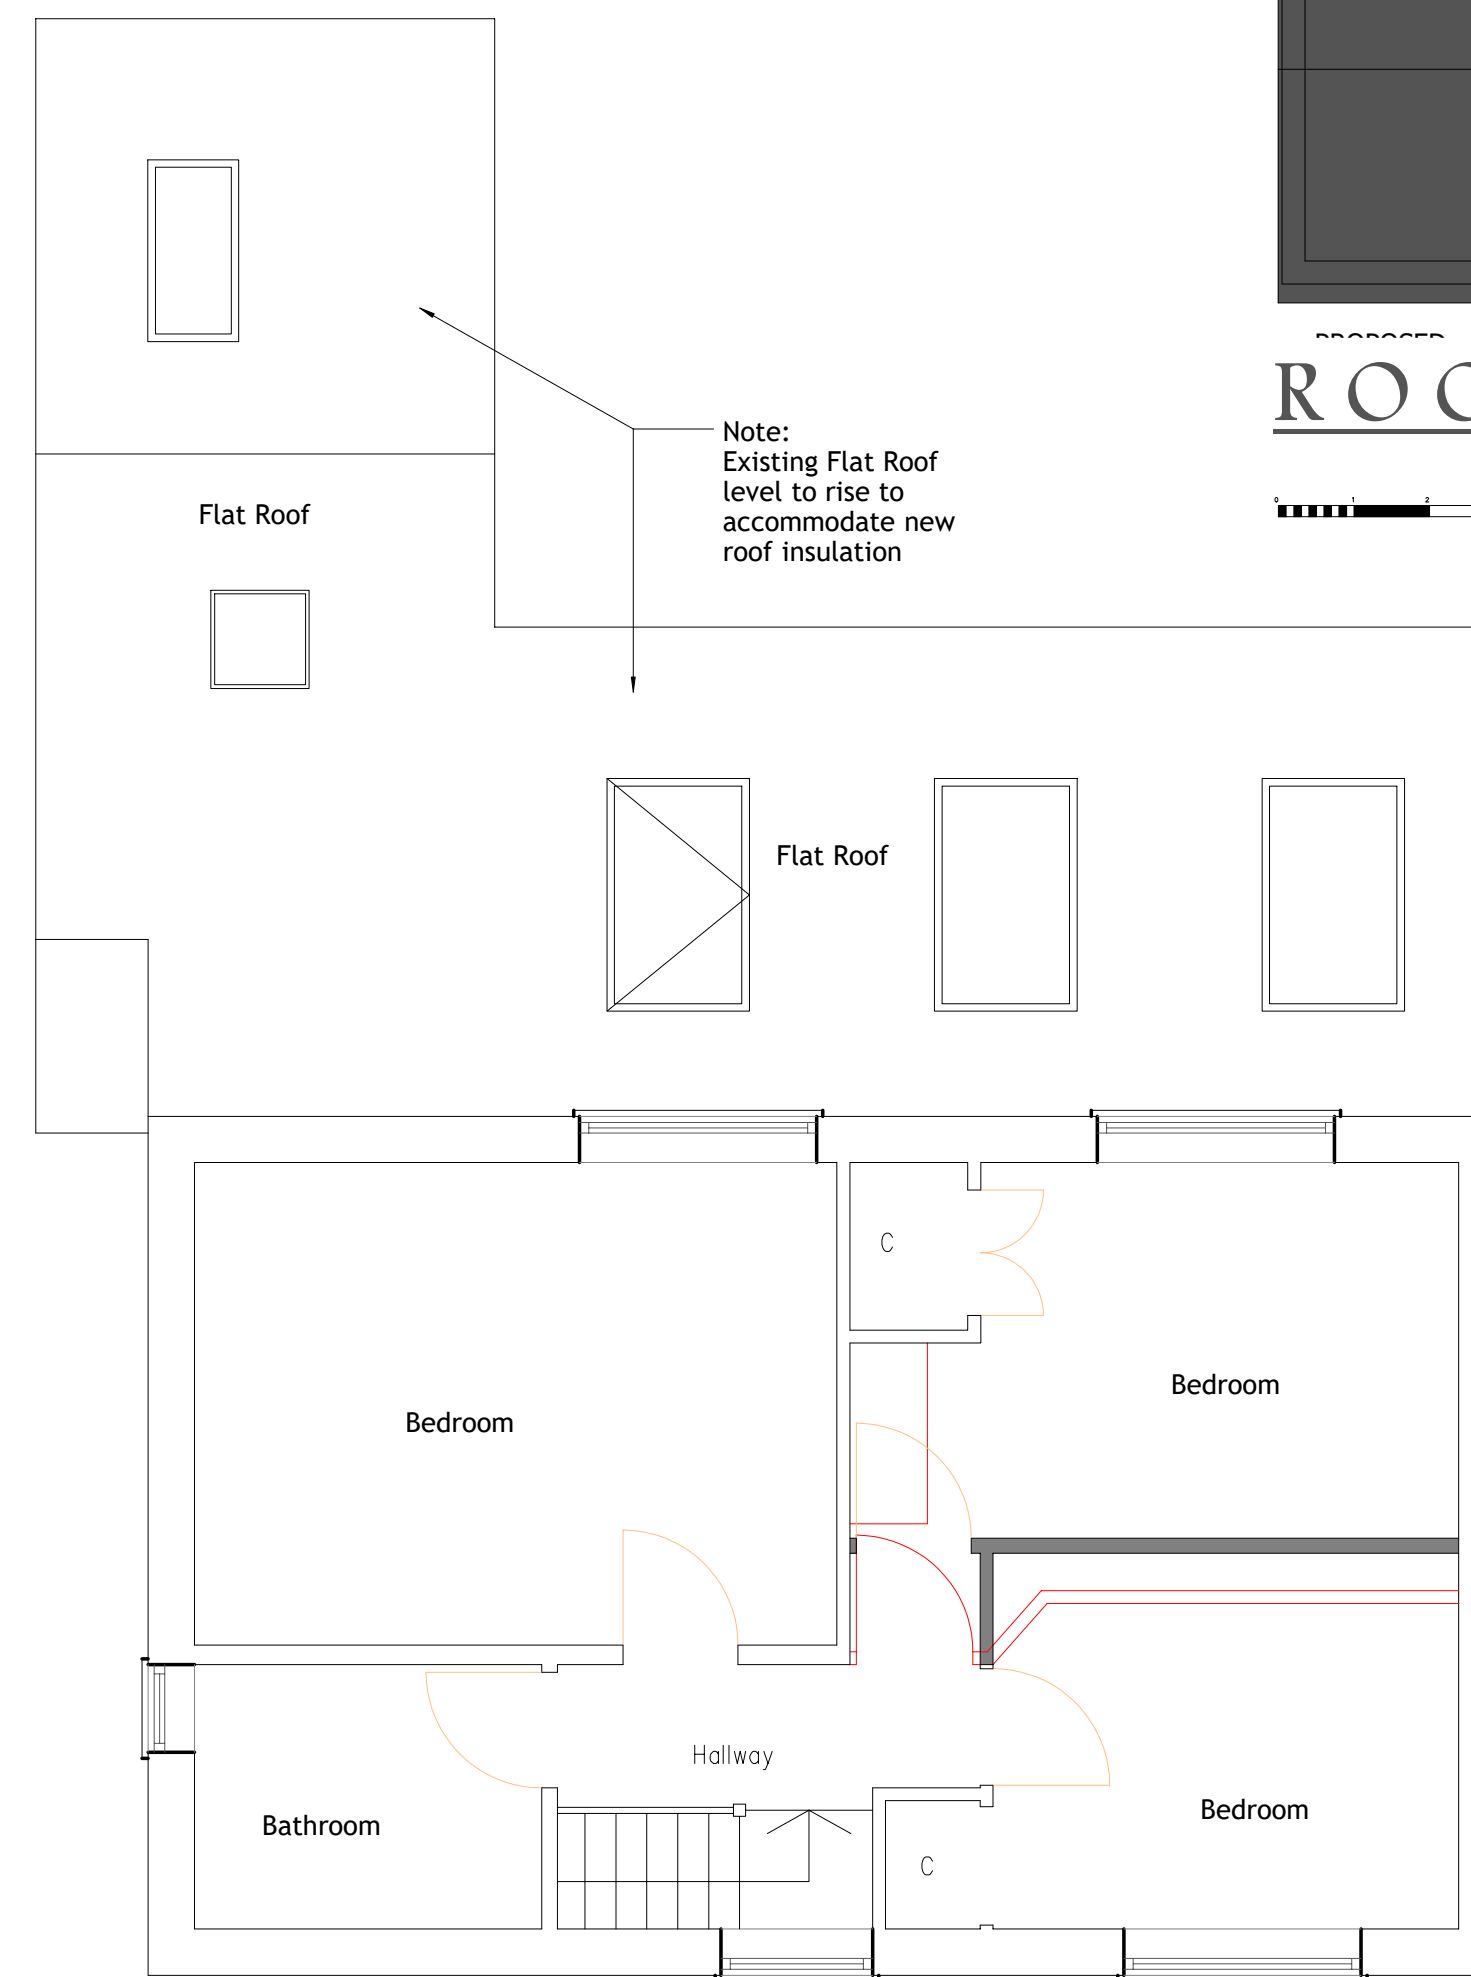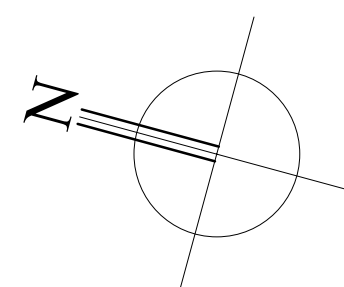

FIRST FLOOR PLAN

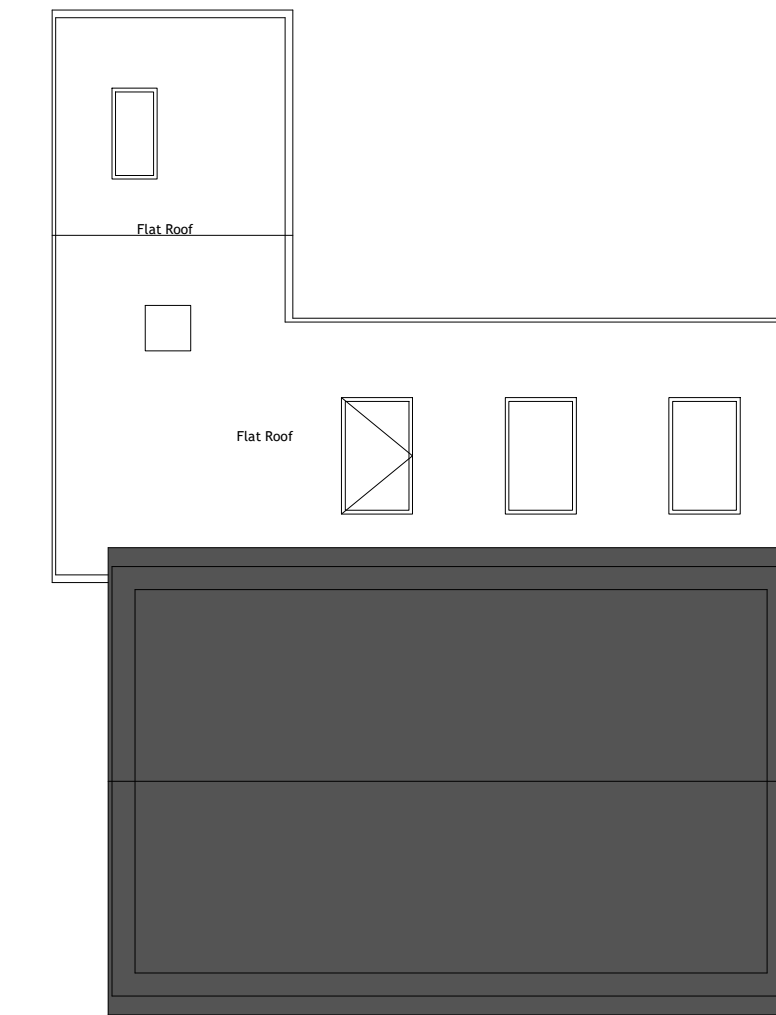

ROOF PLAN

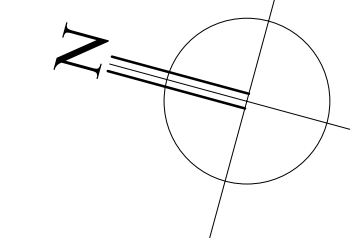

Rev	Description	Date
-----	-------------	------

Project title:

**1 GLEBE CLOSE,  
WATTON AT STONE,  
HERTFORDSHIRE  
SG14 3SJ**

Drawing title:

**PROPOSED LAYOUTS**

Date: MAY 2023	Project No: <b>621</b>
Scale: 1:100 / 1: 500 1:1250 / 1:50 @ A1	Drawing No: <b>PL.001</b>



01279 933039 | 0207 1183039

01438 530039 | 01787 738988

www.marlin-design.co.uk