



Notes:
 This drawing should not be scaled. The contractor is to verify all dimensions and conditions on site. This drawing is the property of Jack Architecture & Design Ltd and they reserve the copyright. It is issued on the understanding that it will not be copied, reproduced or disclosed in whole or in part to any unauthorised party without written permission from Jack Architecture & Design Ltd.



PROPOSED FRONT ELEVATION A
 SCALE 1:50@A1/1:100@A3



PROPOSED REAR ELEVATION B
 SCALE 1:50@A1/1:100@A3

 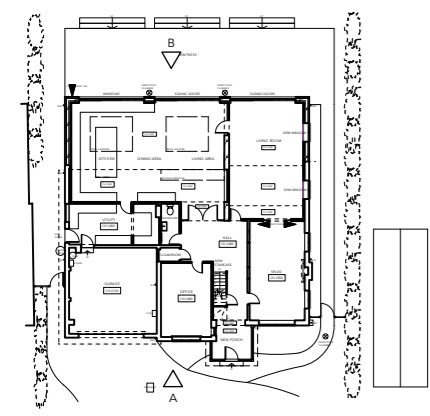

Revisions:
 A 01.09.23 Sightlines added in red
 B 13.03.24 Terrace/balustrade omitted with associated amends inc. roof lanterns

JACK
 ARCHITECTURE & DESIGN

E: jonathan@jackad.co.uk W: www.jackad.co.uk
 A: 41 Links Road, London, SW17 9EE T: 07966 499287

Client:
Kate & Farid Barekati
 Site address:
 Willow Green, Ockham Road North,
 East Horsley, Surrey, KT24 6PU
 Drawing title:
**Proposed Front & Rear
 Elevations A & B**
 Drawing issue:
For Approval
 Drawing number:
WG/P400-B
 Scale:
 1:50@A1/1:100@A3 Date:
 Mar 2024 Drawn by:
 Jonathan Richardson