


1:100 scale

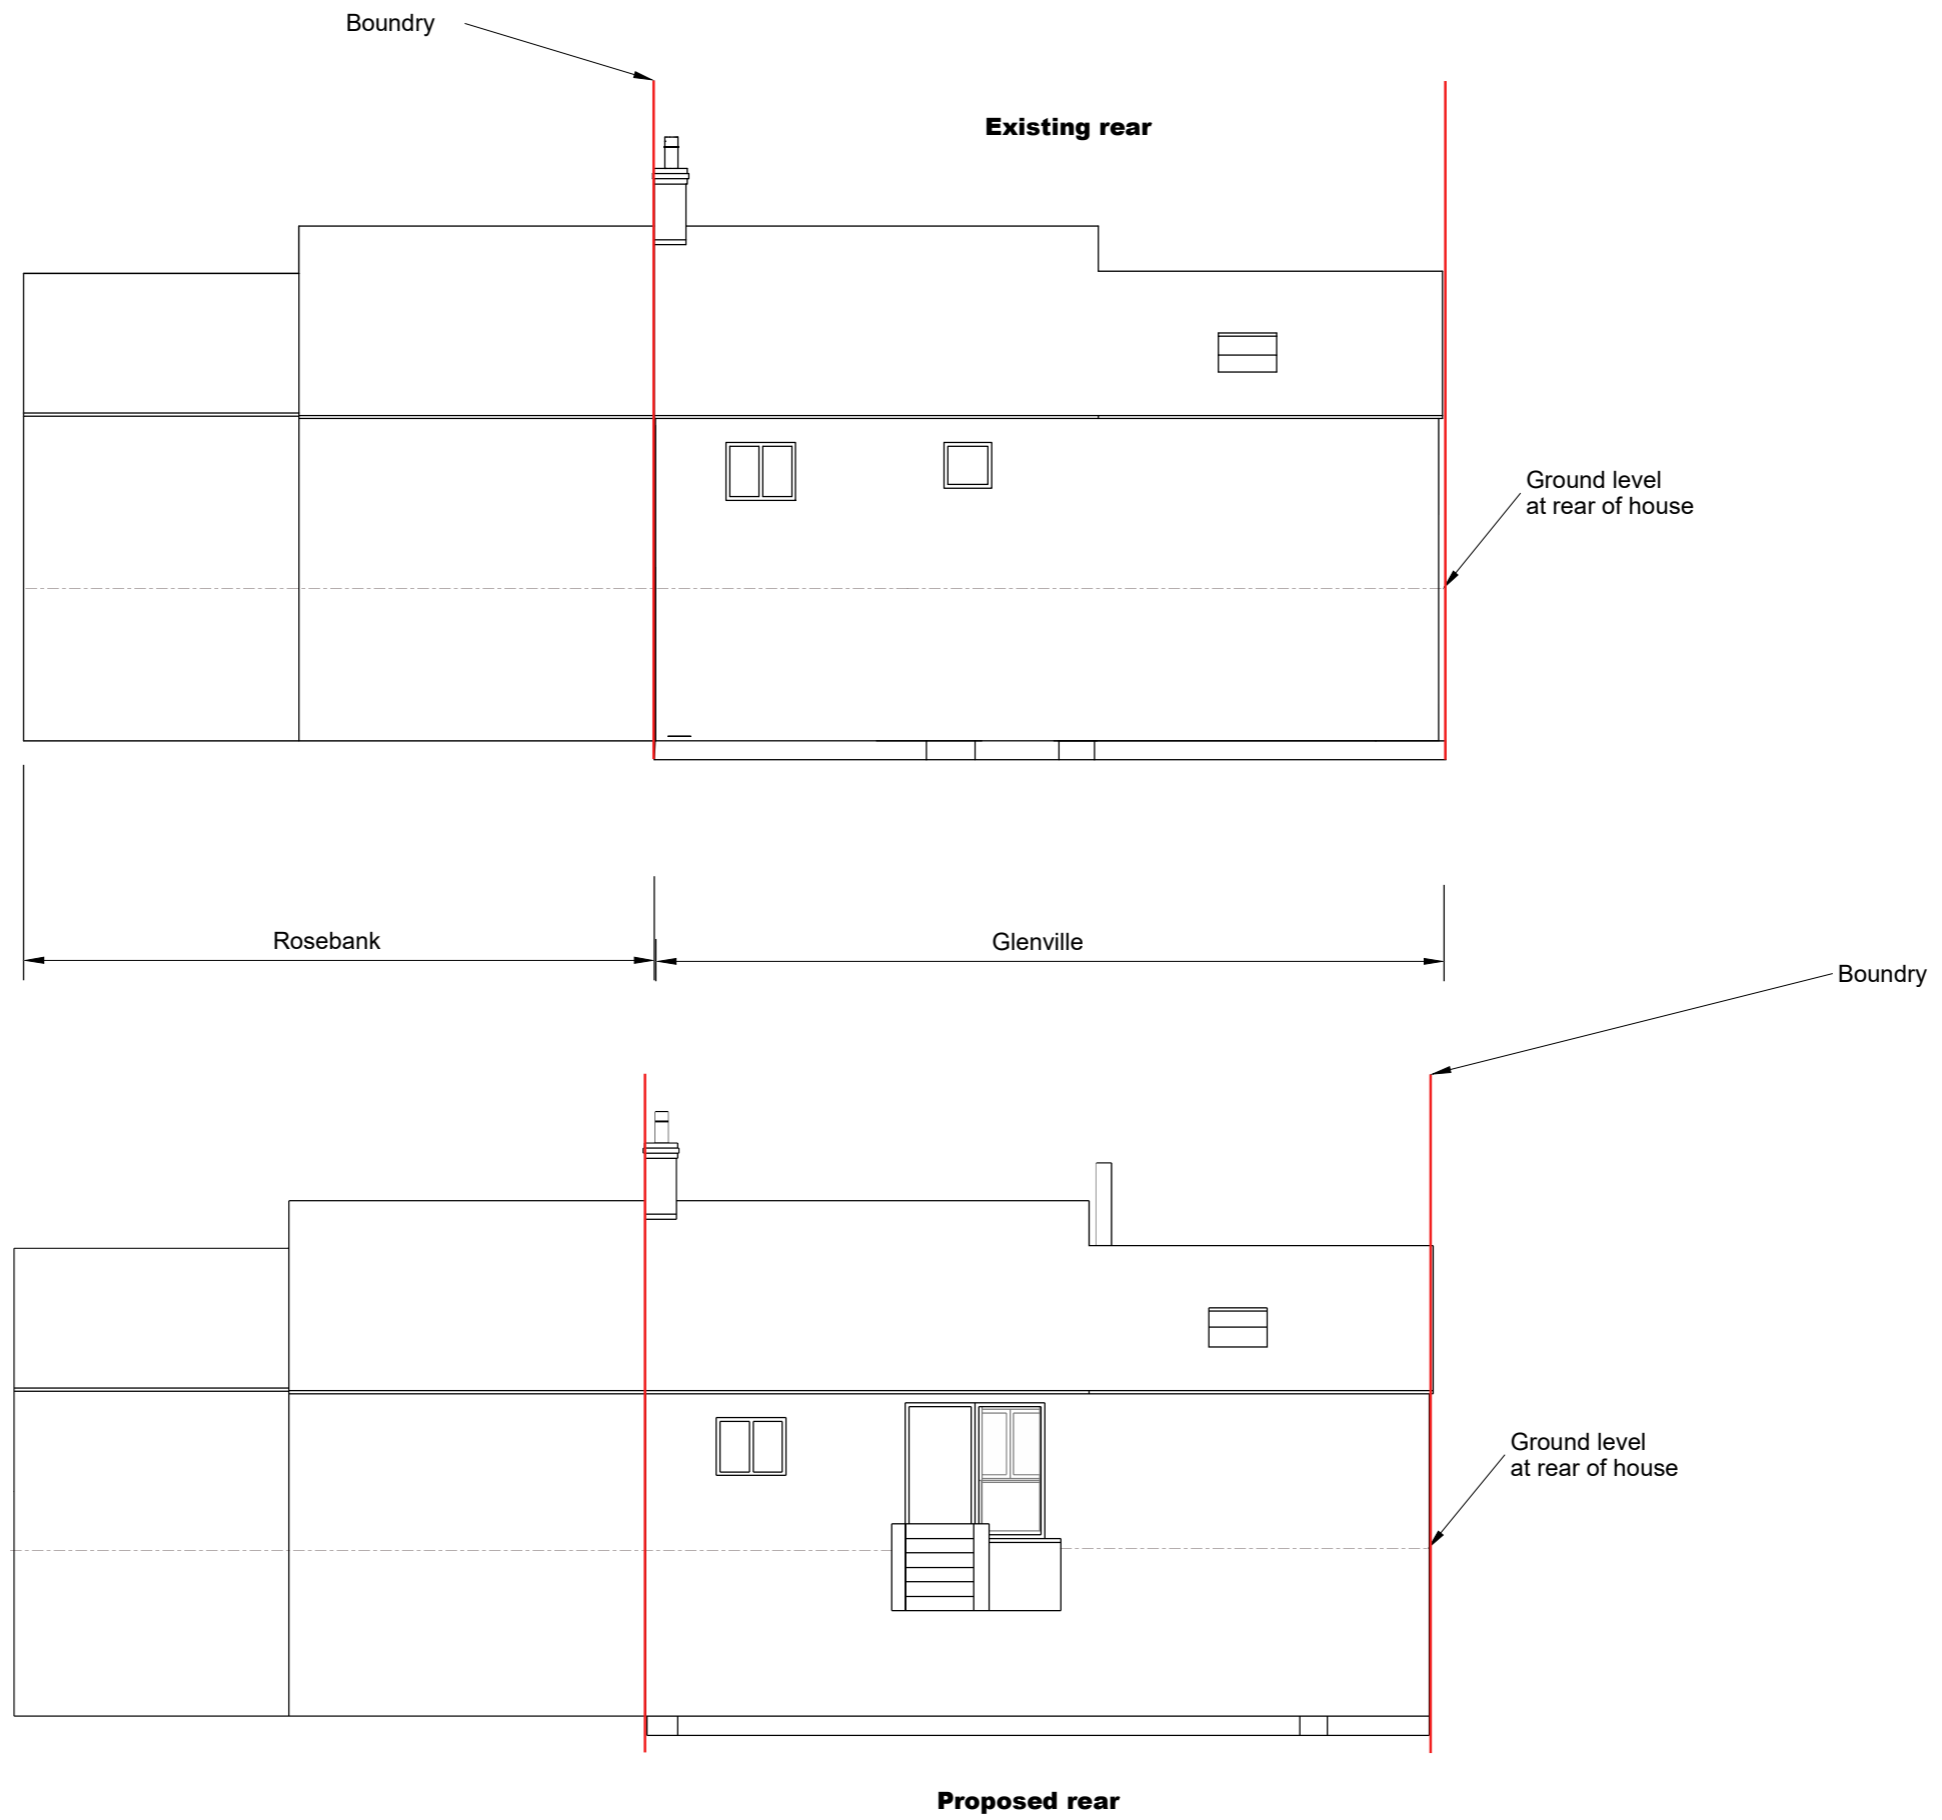

1:100



Glenville, Ruscombe Rd
GL66DH

PROJECT
Glenville Mods
ISSUE
8th March 24
DRAWN BY
DH
PROJECT NO.
Version 9

Rear Elevation
details

A.02