
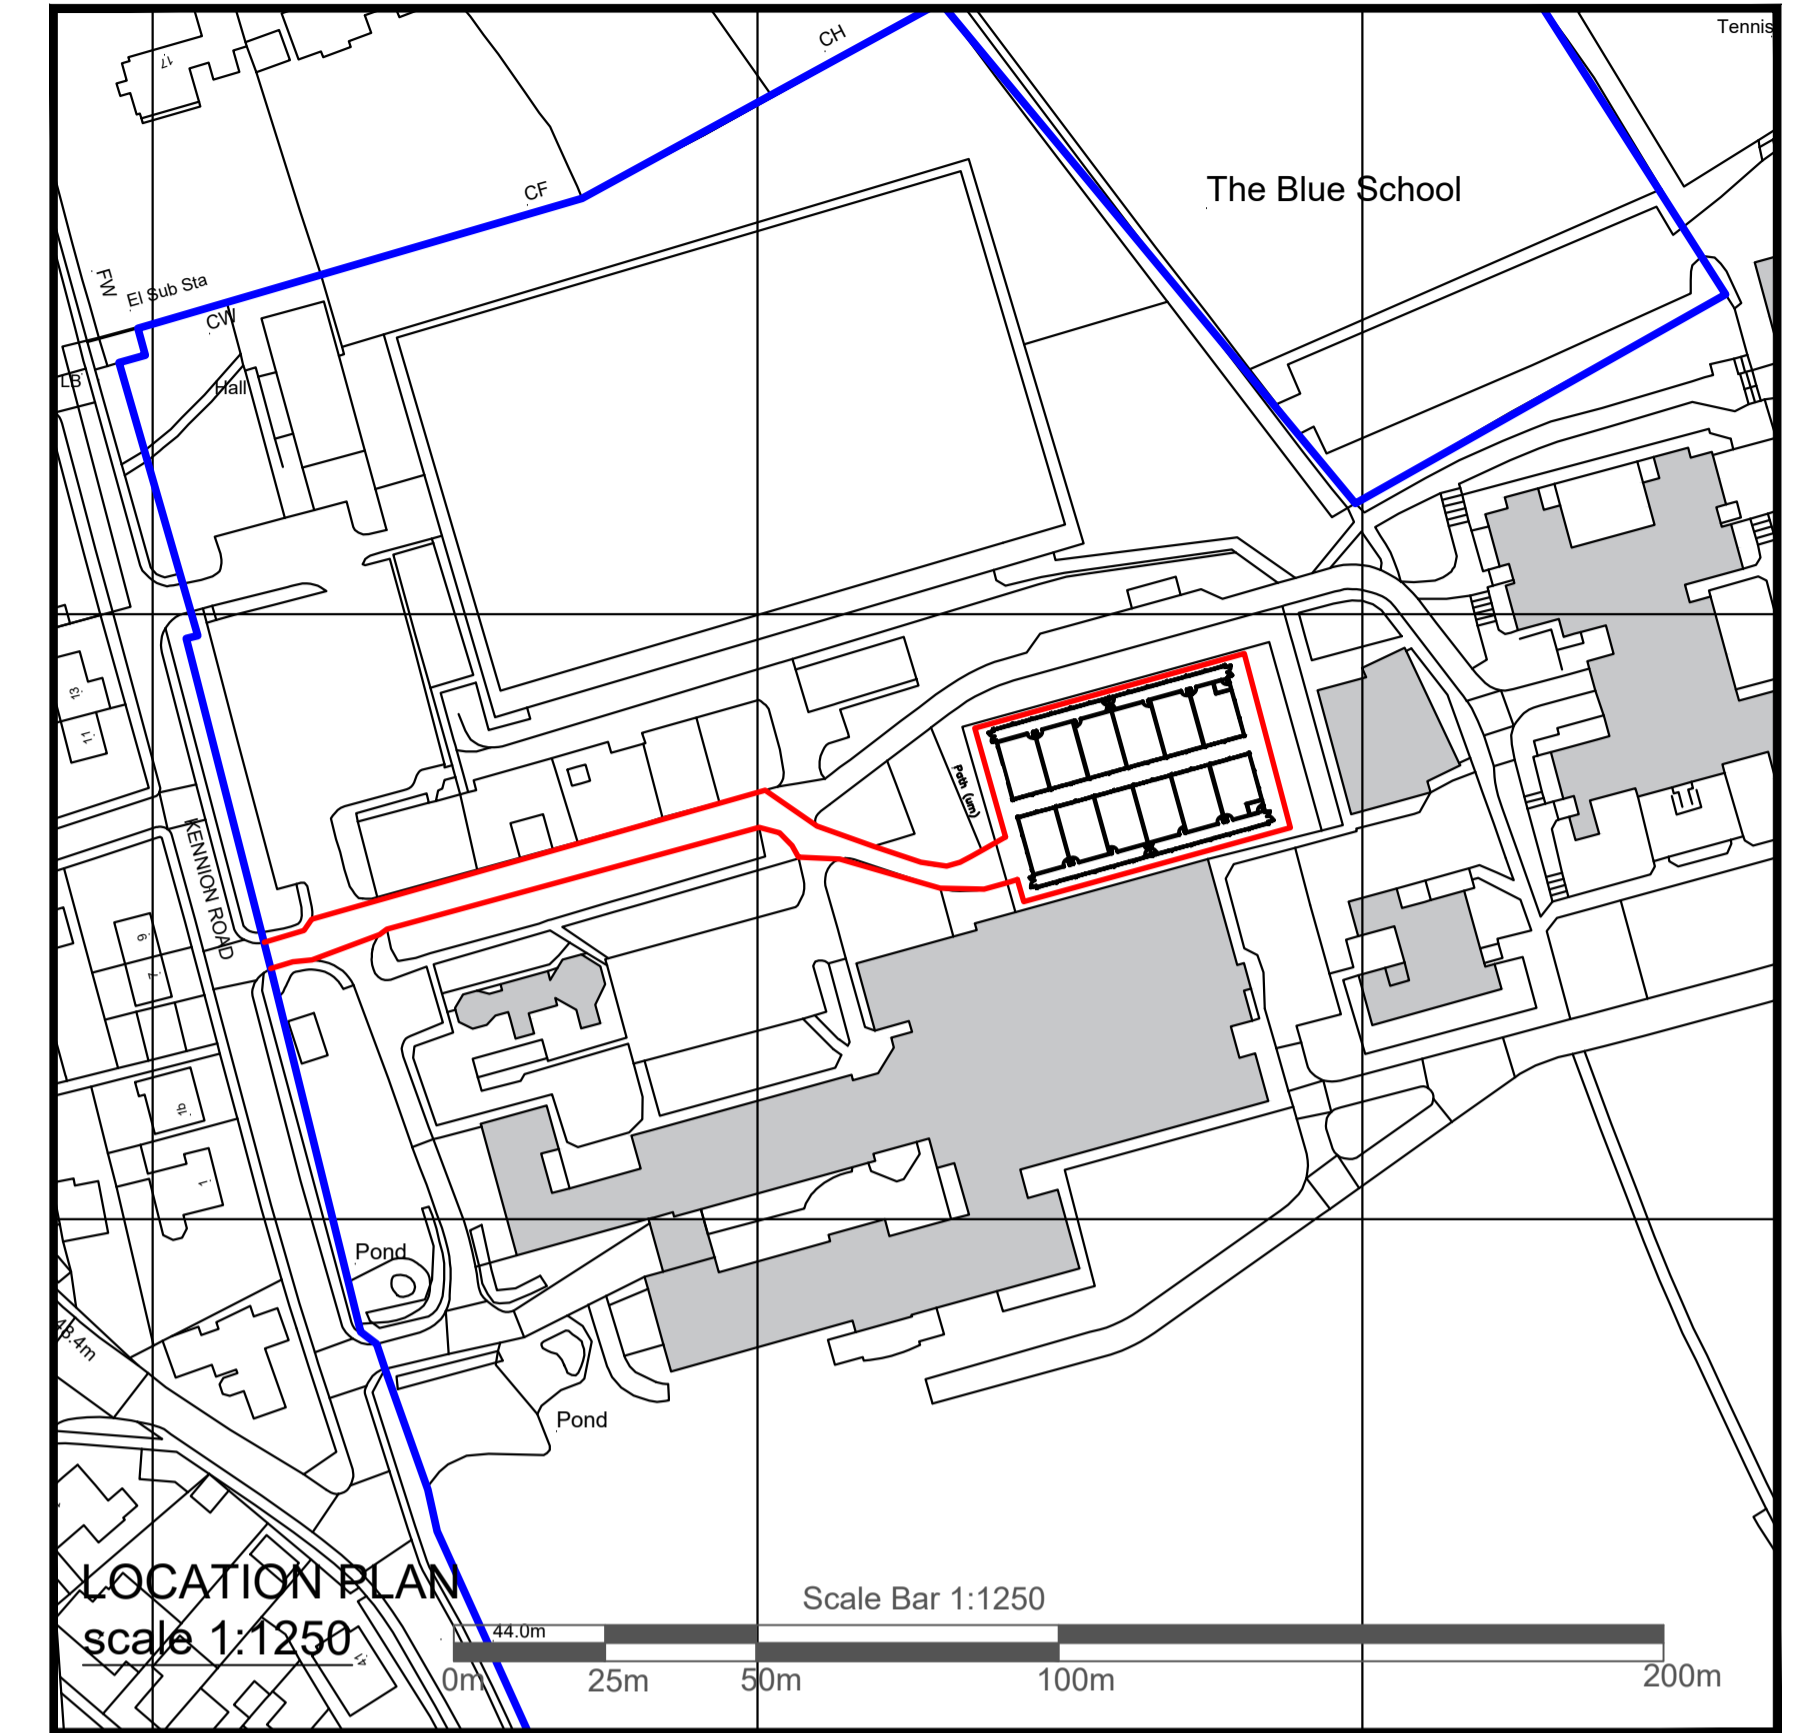


BLOCK PLAN
scale 1:200

Scale Bar (1:200)

0m 10m 20m

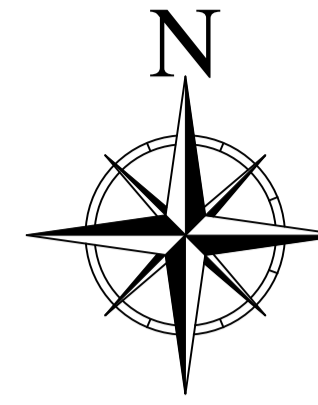

LOCATION PLAN
scale 1:1250

Scale Bar 1:1250

0m 25m 50m 100m 200m

© Crown Copyright 2006

Reproduction in whole or in part is prohibited
without the prior permission of Ordnance Survey.

Portakabin

Proposed Location & Block Plan

The Blue School
at Kennion Road,
Wells
BA5 2NR

Date: 12.02.2024

Scale : 1:200 & 1:1250 @ A1

Drawing Number
DLTBSPLBP

NOTES:
- Site plan is based on existing Ordnance Survey information
- Responsibility is not accepted for errors made by others in scaling from this drawing. Contractors must check all dimensions on site. Discrepancies must be reported to the drawing owner before proceeding.

- KEY:**
- Application Boundary
 - Area owned by client but not in application
 - Existing fencing 1.8mH
 - > Proposed foul drainage route
 - > Proposed grey water drainage route
 - > Proposed surface water drainage route
 - Proposed fencing

Rev.	Date	Notes

Portakabin Limited 2000
This drawing is the property of Portakabin Limited,
it must not be copied or reproduced or divulged
to anyone without written permission.