



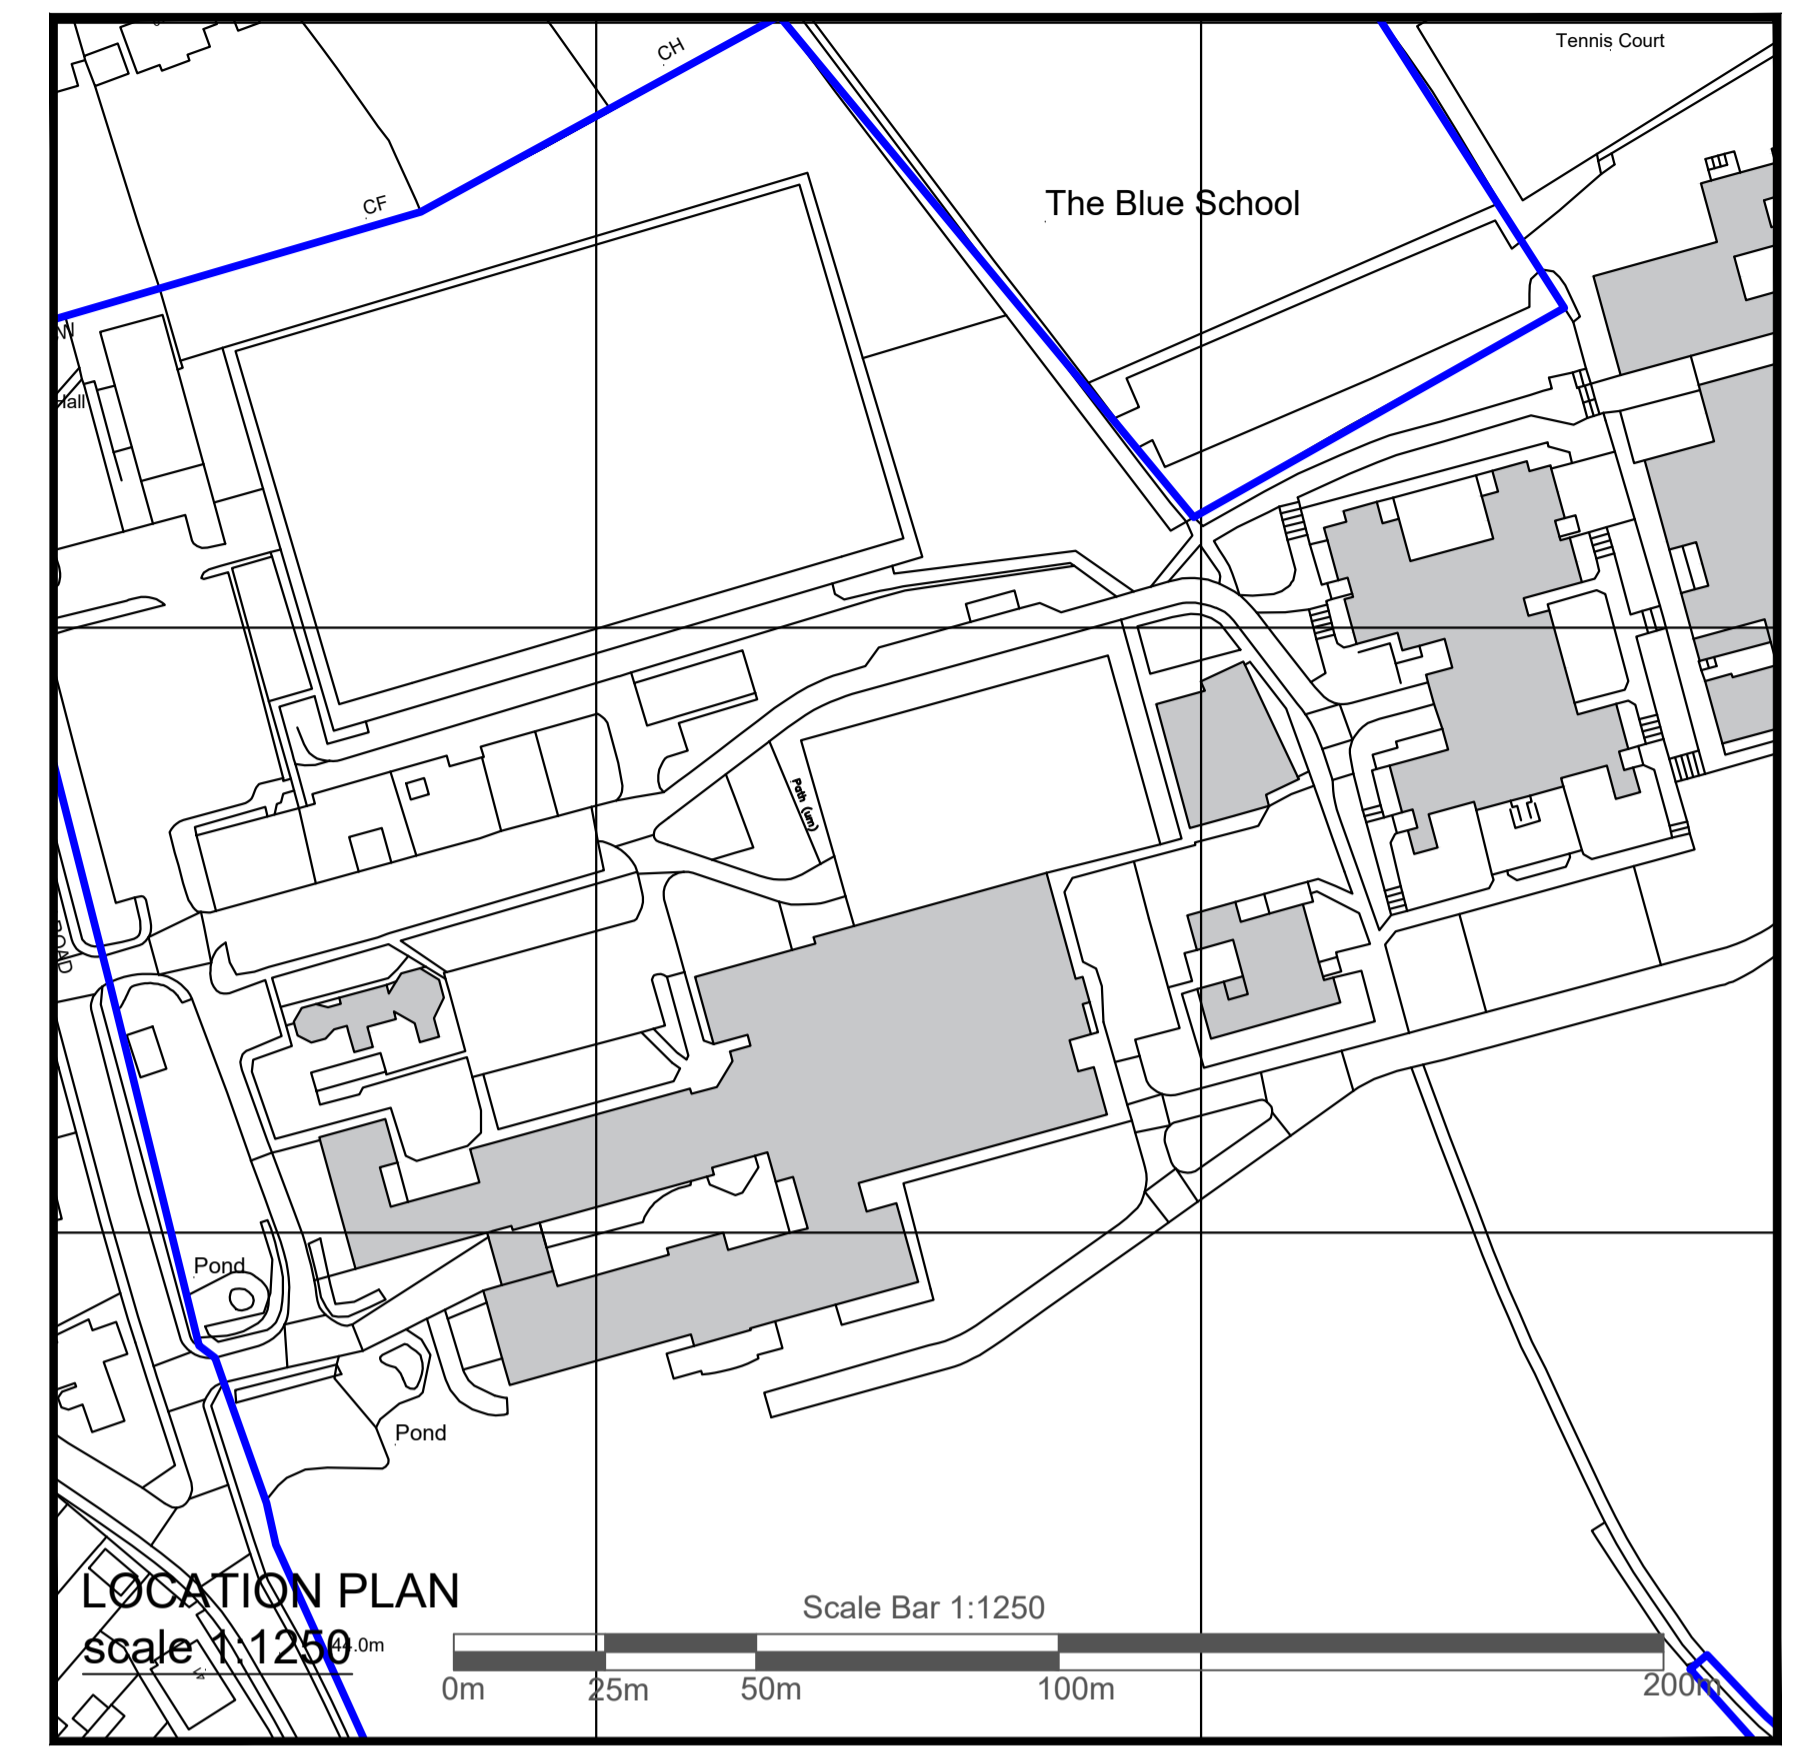

**BLOCK PLAN**  
scale 1:200  
Scale Bar (1:200)  
0m 10m 20m

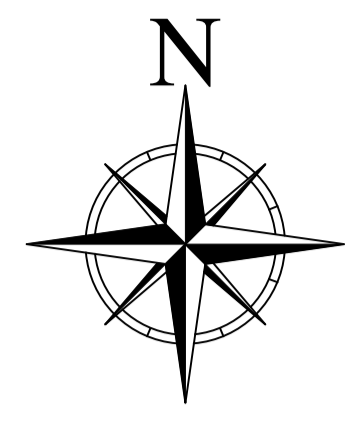

**LOCATION PLAN**  
Scale 1:1250  
Scale Bar 1:1250  
0m 25m 50m 100m 200m

© Crown Copyright 2006  
Reproduction in whole or in part is prohibited  
without the prior permission of Ordnance Survey.

<b>Existing Location &amp; Block Plan</b>			
<b>The Blue School</b> at Kennion Road, Wells BA5 2NR			
Date: 20.03.2024			
Scale : 1:200 & 1:1250 @ A1			
Drawing Number DLTBSLBP			
Rev.	Date	Notes	

**NOTES:**  
- Site plan is based on existing Ordnance Survey information  
- Responsibility is not accepted for errors made by others in scaling from this drawing. Contractors must check all dimensions on site. Discrepancies must be reported to the drawing owner before proceeding.

**KEY:**

- Application Boundary
- Area owned by client but not in application
- Existing fencing 1.8mH
- Proposed foul drainage route
- Proposed grey water drainage route
- Proposed surface water drainage route
- Proposed fencing

Portakabin Limited 2000  
This drawing is the property of Portakabin Limited,  
it must not be copied or reproduced or divulged  
to anyone without written permission.