


EXISTING 1ST FLOOR PLAN

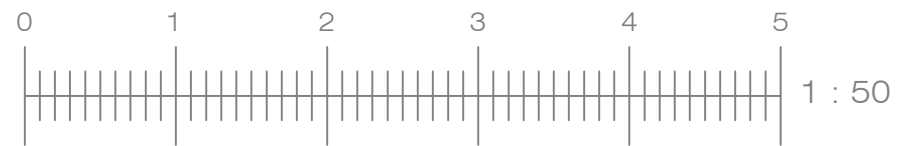


---

Notes

- 1) VERY IMPORTANT NOTE: THIS DRAWING IS TO BE READ IN CONJUNCTION WITH THE ATTACHED GENERAL NOTES AND SPECIFICATION DOCUMENT
- 2) Do not scale
- 3) All dimensions to be checked on site
- 4) Contractor to report any discrepancies found in site conditions

---



---

MARK GARROD ARCHITECT  
 81 The Drive Loughton Essex IG10 1HL  
 020 8502 1780 07962 215566 markgarrod@btinternet.com

---

Project  
 18 Ravens Crescent  
 Felsted  
 Essex CM6 3EH

Client  
 Kelly Maddison and Steve Dee

---

Drawing Title  
 EXISTING 1ST FLOOR PLAN  
 Scale 1:50 @ A3

---

Date created  
 January 2024

Drawing No **2401-02**

---

This drawing is the copyright of Mark Garrod Architect

---