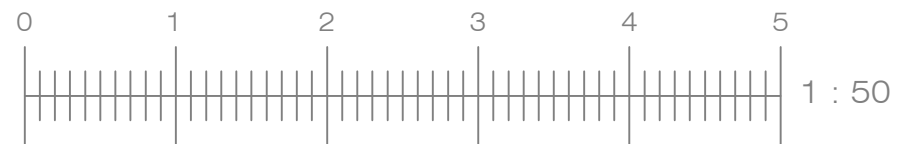

Notes

- 1) VERY IMPORTANT NOTE: THIS DRAWING IS TO BE READ IN CONJUNCTION WITH THE ATTACHED GENERAL NOTES AND SPECIFICATION DOCUMENT
 - 2) Do not scale
 - 3) All dimensions to be checked on site
 - 4) Contractor to report any discrepancies found in site conditions
-



EXISTING REAR ELEVATION



MARK GARROD ARCHITECT

81 The Drive Loughton Essex IG10 1HL

020 8502 1780 07962 215566 markgarrod@btinternet.com

Project

18 Ravens Crescent

Felsted

Essex CM6 3EH

Client

Kelly Maddison and Steve Dee

Drawing Title

EXISTING REAR ELEVATION

Scale 1:50 @ A3

Date created
January 2024

Drawing No

2401-04

This drawing is the copyright of Mark Garrod Architect
