




PROPOSED FRONT ELEVATION

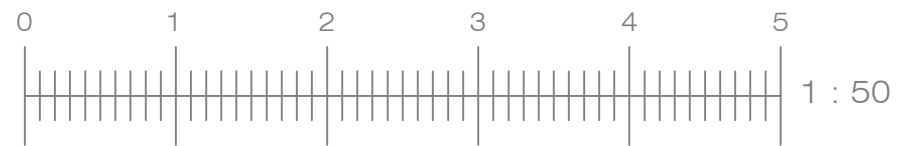

Notes

- 1) VERY IMPORTANT NOTE: THIS DRAWING IS TO BE READ IN CONJUNCTION WITH THE ATTACHED GENERAL NOTES AND SPECIFICATION DOCUMENT
- 2) Do not scale
- 3) All dimensions to be checked on site
- 4) Contractor to report any discrepancies found in site conditions

MARK GARROD ARCHITECT
81 The Drive Loughton Essex IG10 1HL
020 8502 1780 07962 215566 markgarrod@btinternet.com

Project
18 Ravens Crescent
Felsted
Essex CM6 3EH

Client
Kelly Maddison and Steve Dee

Drawing Title
PROPOSED FRONT ELEVATION
Scale 1:50 @ A3

Date created
January 2024

Drawing No **2401-08**

This drawing is the copyright of Mark Garrod Architect
