


EXISTING GROUND FLOOR PLAN

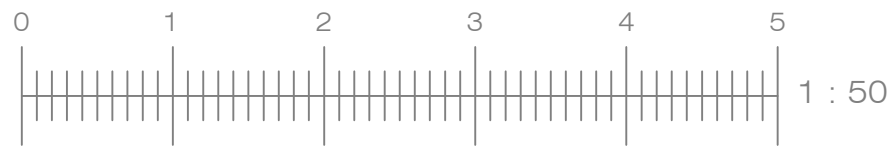

-
- Notes
- 1) VERY IMPORTANT NOTE: THIS DRAWING IS TO BE READ IN CONJUNCTION WITH THE ATTACHED GENERAL NOTES AND SPECIFICATION DOCUMENT
 - 2) Do not scale
 - 3) All dimensions to be checked on site
 - 4) Contractor to report any discrepancies found in site conditions
-

MARK GARROD ARCHITECT
 81 The Drive Loughton Essex IG10 1HL
 020 8502 1780 07962 215566 markgarrod@btinternet.com

Project
 18 Ravens Crescent
 Felsted
 Essex CM6 3EH

Client
 Kelly Maddison and Steve Dee

Drawing Title
 EXISTING GROUND FLOOR PLAN
 Scale 1:50 @ A3

Date created
 January 2024

Drawing No **2401-01**

This drawing is the copyright of Mark Garrod Architect
