




Datum 98.0m

## FRONT ELEVATION

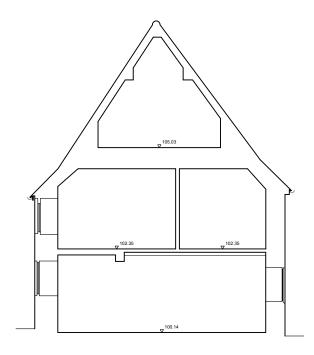


SECTION A - A

 

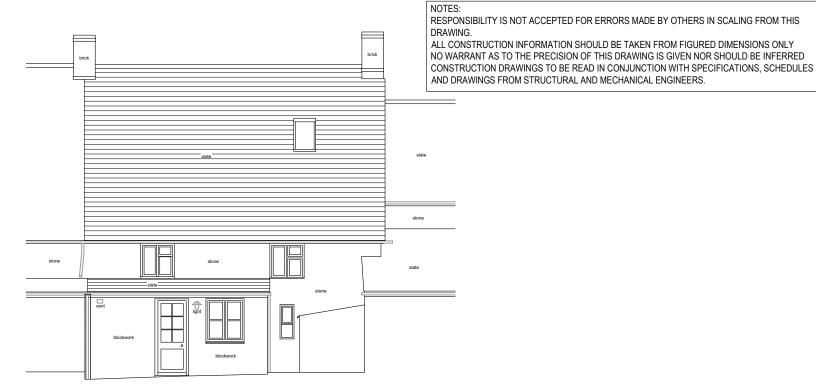

Datum 98.0m

## REAR ELEVATION

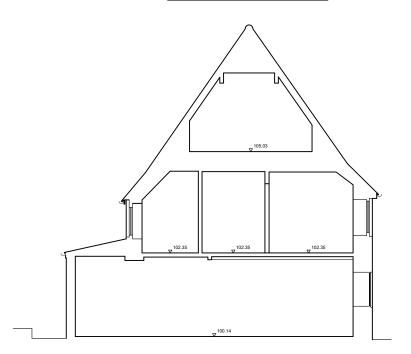

Datum 98 0m

## SECTION B-B

As Existing	1687	04	
Flevations and Sections			
DRAWING TITLE	JOB NUMBER	DRAWING NO.	REVISION
PROJECT Cider Press Cottage, West End, Kingham, OX7 6YH	DRAWN MH	CHECKED MH	
CLIENT Mr T Tobin & Ms J Murnaghan	scale 1:100 @ A3	DATE February 2024	
REVISION DATE DRAWN CHECKED DESCRIPTION			

## Spirit Architecture

Creating Inspiring Design & Sustainable Architecture

4 Haycroft Road, Sherborne, Cheltenham, Gloucestershire, GL54 3DY

Tel: 01451 839003 E: enquiries@spiritarchitecture.co.uk

© ALL RIGHTS RESERVED CONTRACTORS - DO NOT SCALE FROM DRAWING REPORT ALL DISCREPANCIES CHECK DIMENSIONS ON SITE