



NOTES:  
 RESPONSIBILITY IS NOT ACCEPTED FOR ERRORS MADE BY OTHERS IN SCALING FROM THIS DRAWING.  
 ALL CONSTRUCTION INFORMATION SHOULD BE TAKEN FROM FIGURED DIMENSIONS ONLY  
 NO WARRANTY AS TO THE PRECISION OF THIS DRAWING IS GIVEN NOR SHOULD BE INFERRED  
 CONSTRUCTION DRAWINGS TO BE READ IN CONJUNCTION WITH SPECIFICATIONS, SCHEDULES  
 AND DRAWINGS FROM STRUCTURAL AND MECHANICAL ENGINEERS.

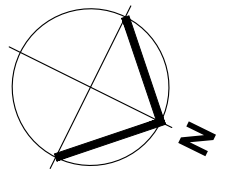

SCALE 1 : 50  
 SCALE 1 : 1

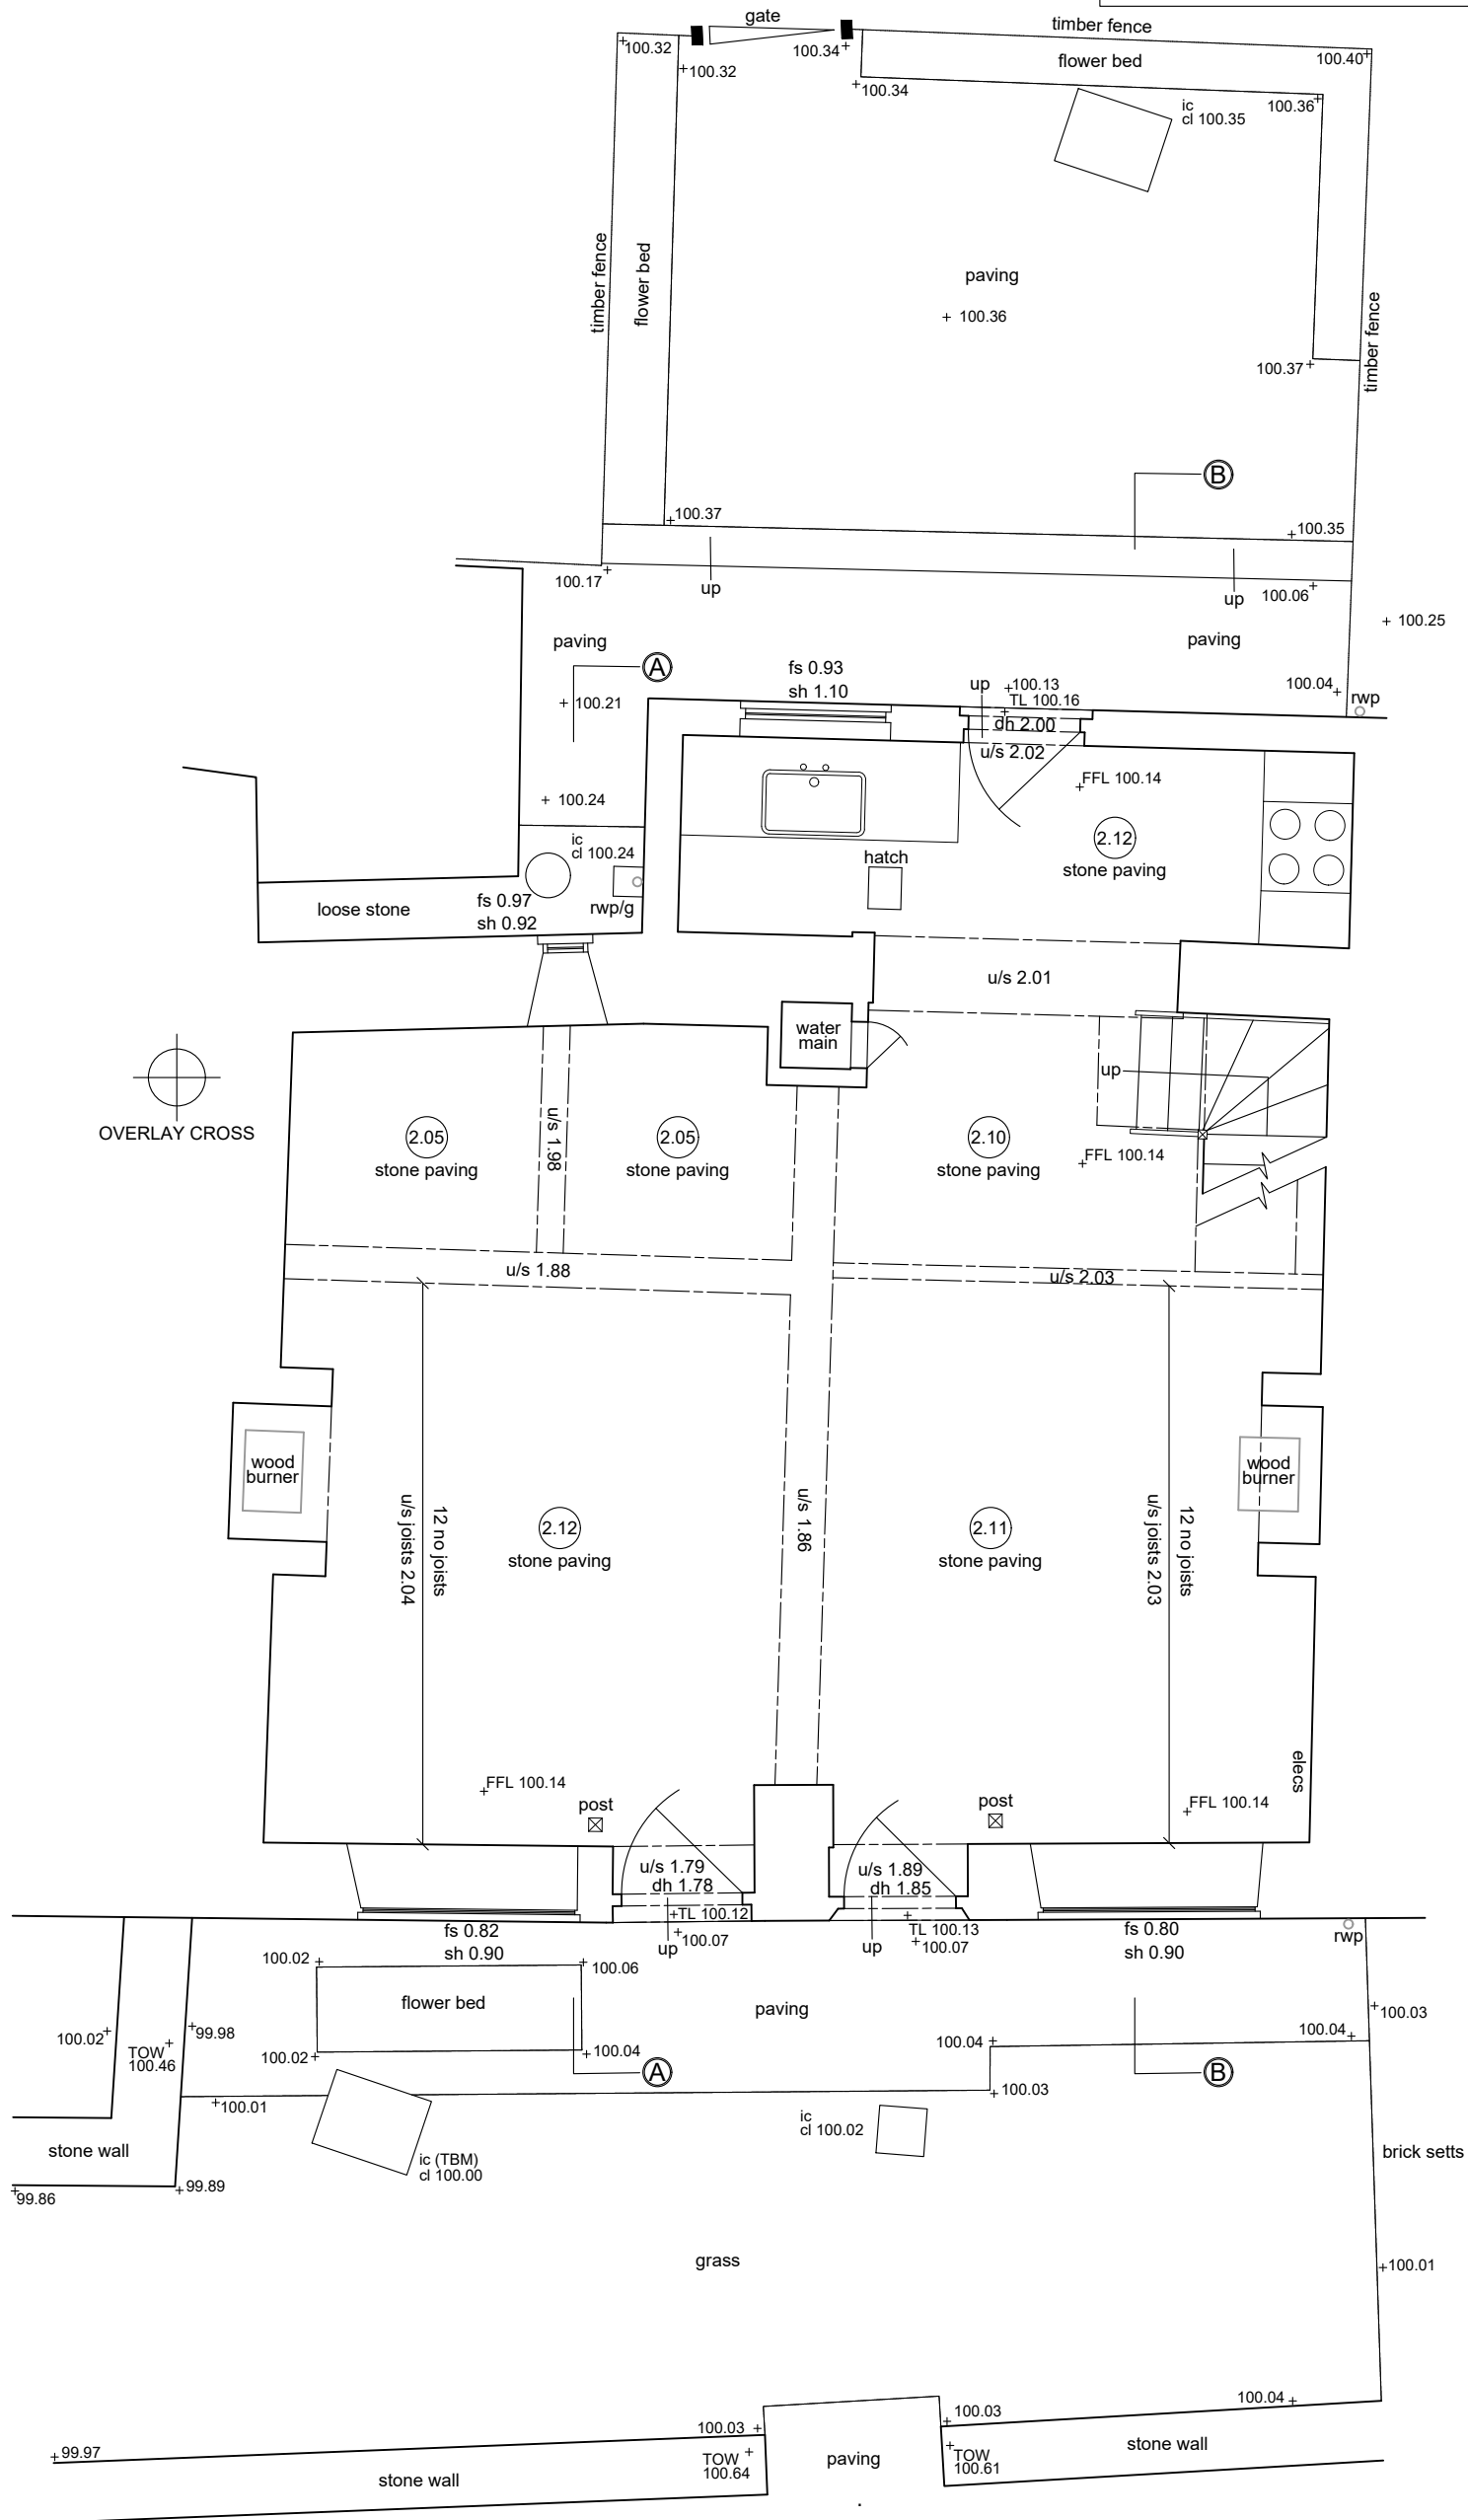

REVISION	DATE	DRAWN	CHECKED	DESCRIPTION

CLIENT  
Mr T Tobin & Ms J Murnaghan

PROJECT  
Cider Press Cottage, West End, Kingham, OX7 6YH

DRAWING TITLE  
Ground Floor Plan  
As Existing

SCALE	DATE	
1:100 @ A3	February 2024	
DRAWN	CHECKED	
MH	MH	
JOB NUMBER	DRAWING NO.	REVISION
1687	02	

**Spirit Architecture**  
 Creating Inspiring Design & Sustainable Architecture  
 4 Haycroft Road, Sherborne, Cheltenham, Gloucestershire, GL54 3DY

© ALL RIGHTS RESERVED  
 REPORT ALL DISCREPANCIES  
 CONTRACTORS - DO NOT SCALE FROM DRAWING  
 CHECK DIMENSIONS ON SITE

Tel: 01451 839003 E: enquiries@spiritarchitecture.co.uk