

NOTES:
 RESPONSIBILITY IS NOT ACCEPTED FOR ERRORS MADE BY OTHERS IN SCALING FROM THIS DRAWING.
 ALL CONSTRUCTION INFORMATION SHOULD BE TAKEN FROM FIGURED DIMENSIONS ONLY
 NO WARRANTY AS TO THE PRECISION OF THIS DRAWING IS GIVEN NOR SHOULD BE INFERRED
 CONSTRUCTION DRAWINGS TO BE READ IN CONJUNCTION WITH SPECIFICATIONS, SCHEDULES
 AND DRAWINGS FROM STRUCTURAL AND MECHANICAL ENGINEERS.



Datum 98.0m


WEST/FRONT ELEVATION



Datum 98.0m


EAST/REAR ELEVATION

Oak boarding with Metal double glazed doors
 timber double glazed windows

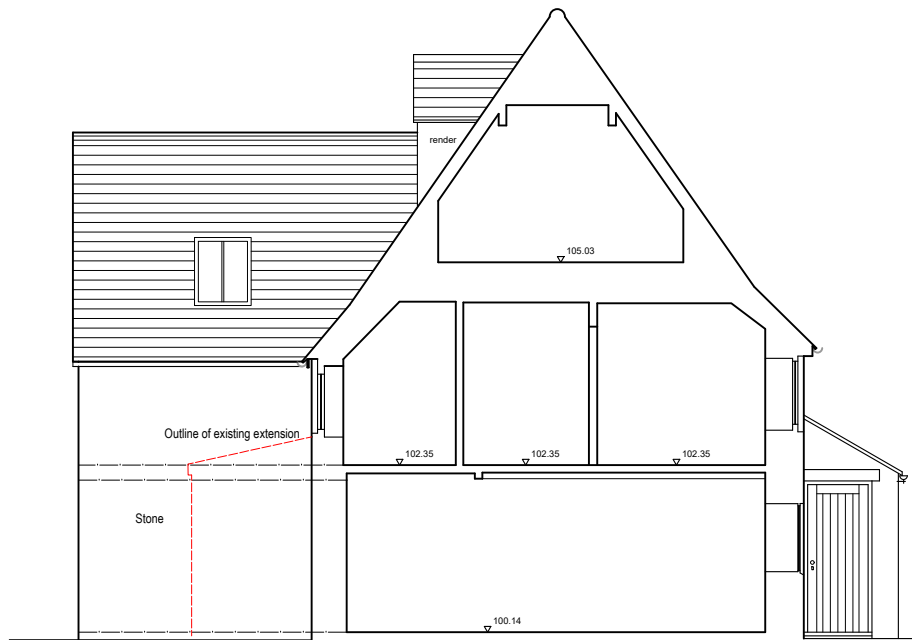

Datum 98.0m

SOUTH ELEVATION/SECTION

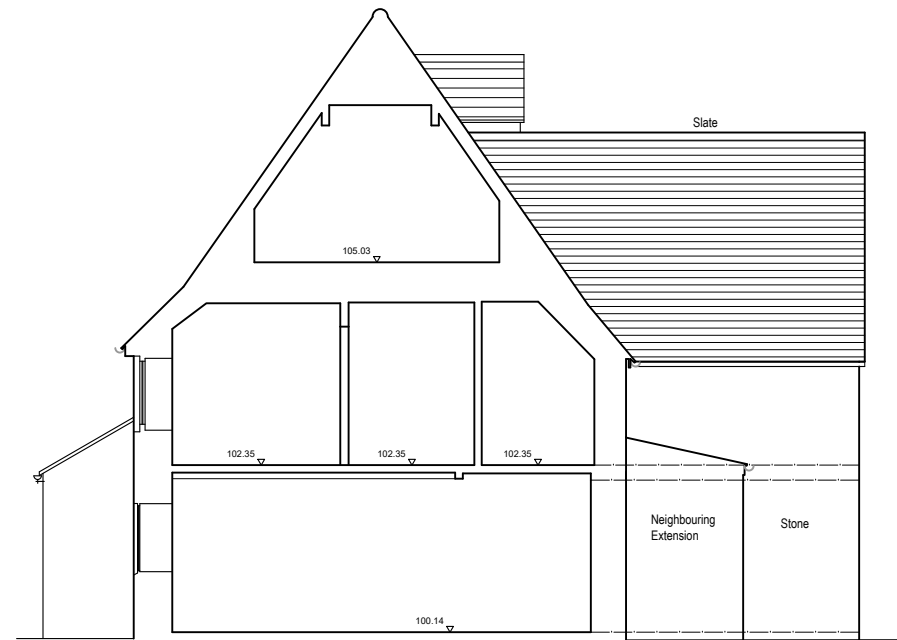

Datum 98.0m

NORTH ELEVATION/SECTION

SCALE 1 : 100
 SCALE 1 : 1



REVISION	DATE	DRAWN	CHECKED	DESCRIPTION	SCALE	DATE
CLIENT					1:100 @ A3	February 2024
PROJECT					DRAWN	CHECKED
					MH	MH
DRAWING TITLE					JOB NUMBER	DRAWING NO.
Elevations and Sections As Proposed (Op1)					1687	07
						B

Spirit Architecture
 Creating Inspiring Design & Sustainable Architecture
 4 Haycroft Road, Sherborne, Cheltenham, Gloucestershire, GL54 3DY

© ALL RIGHTS RESERVED
 REPORT ALL DISCREPANCIES
 CONTRACTORS - DO NOT SCALE FROM DRAWING
 CHECK DIMENSIONS ON SITE

Tel: 01451 839003 E: enquiries@spiritarchitecture.co.uk