

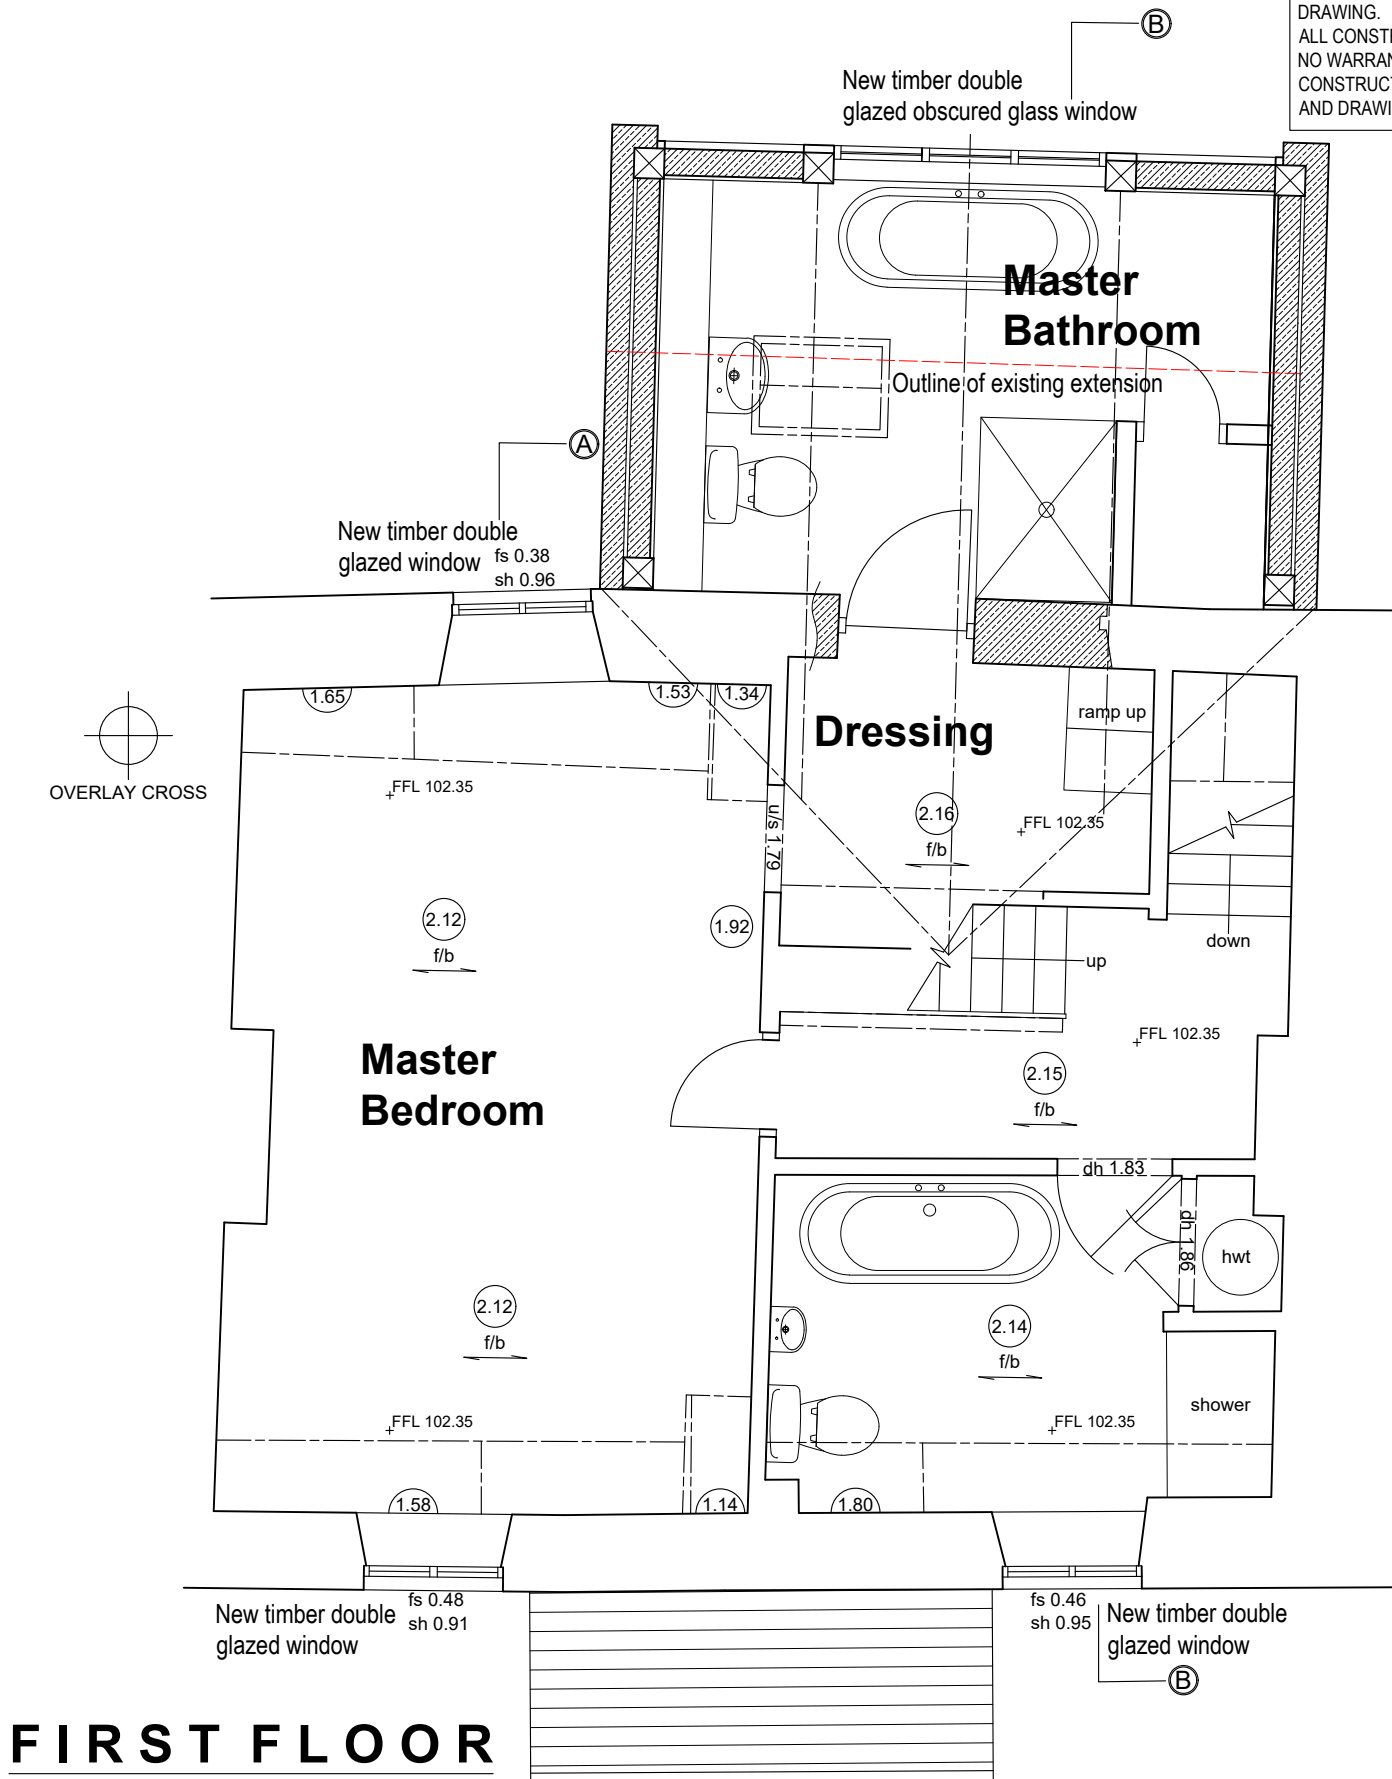
 


NOTES:
 RESPONSIBILITY IS NOT ACCEPTED FOR ERRORS MADE BY OTHERS IN SCALING FROM THIS DRAWING.
 ALL CONSTRUCTION INFORMATION SHOULD BE TAKEN FROM FIGURED DIMENSIONS ONLY
 NO WARRANTY AS TO THE PRECISION OF THIS DRAWING IS GIVEN NOR SHOULD BE INFERRED
 CONSTRUCTION DRAWINGS TO BE READ IN CONJUNCTION WITH SPECIFICATIONS, SCHEDULES
 AND DRAWINGS FROM STRUCTURAL AND MECHANICAL ENGINEERS.

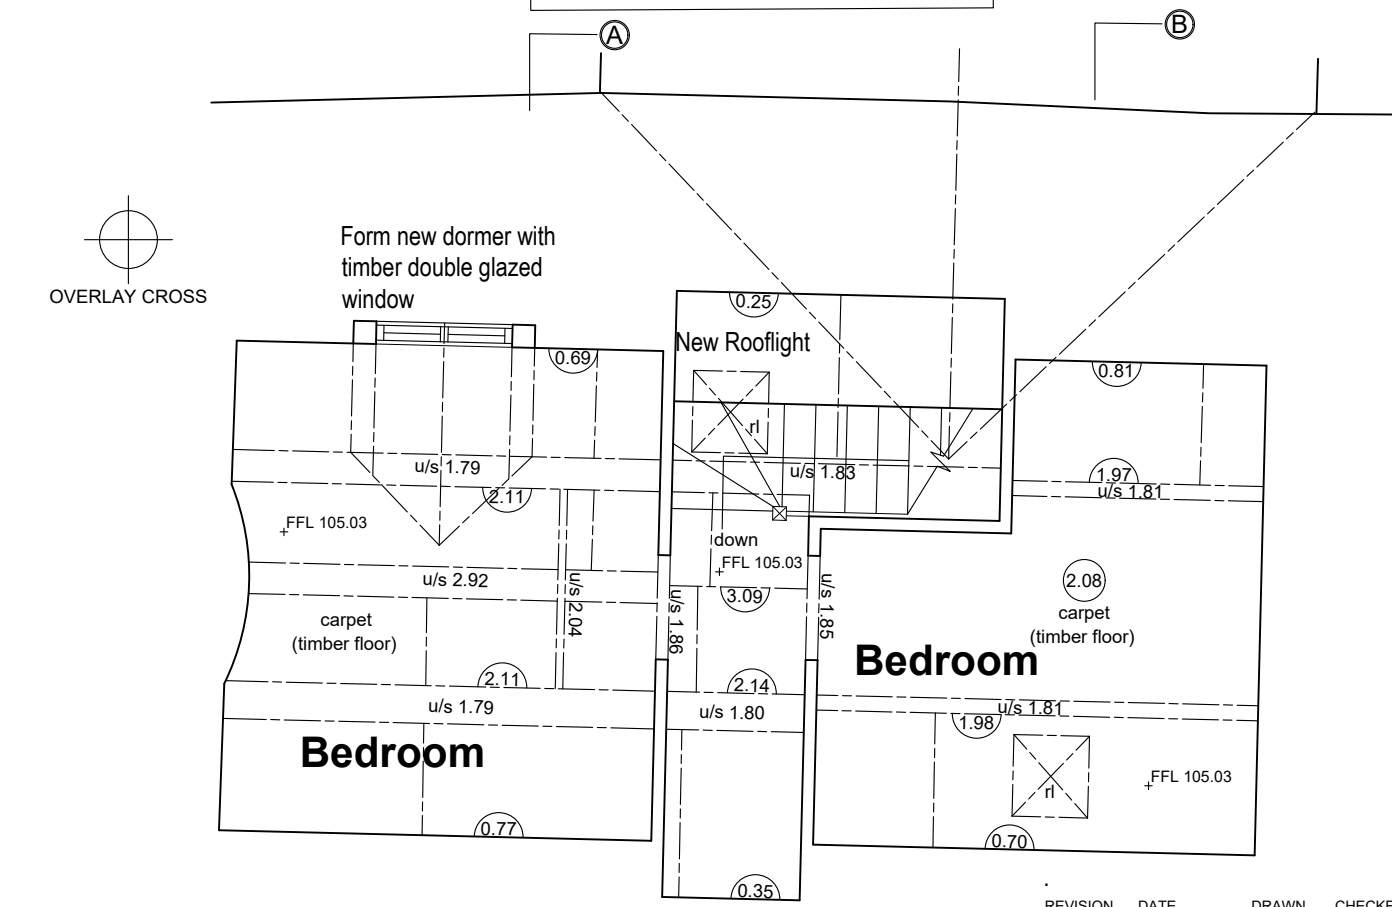

FIRST FLOOR

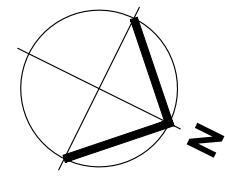

REVISION	DATE	DRAWN	CHECKED	DESCRIPTION	SCALE	DATE
					1:100 @ A3	February 2024
				CLIENT		
				Mr T Tobin & Ms J Murnaghan		
				PROJECT		
				Cider Press Cottage, West End, Kingham, OX7 6YH		
				DRAWN		
				MH		
				CHECKED		
				MH		
				DRAWING TITLE	JOB NUMBER	DRAWING NO.
				First and Second Floor Plan	1687	06
				As Proposed (Option 1)		B

Spirit Architecture
 Creating Inspiring Design & Sustainable Architecture
 4 Haycroft Road, Sherborne, Cheltenham, Gloucestershire, GL54 3DY

© ALL RIGHTS RESERVED
 REPORT ALL DISCREPANCIES
 CONTRACTORS - DO NOT SCALE FROM DRAWING
 CHECK DIMENSIONS ON SITE
 Tel: 01451 839003 E: enquiries@spiritarchitecture.co.uk