


# ORIGINAL SHEET SIZE A3

NOTE:


THIS DRAWING IS FOR PLANNING PURPOSES ONLY  
THIS DRAWING IS BASED UPON SURVEY INFORMATION  
DRAWN BY OTHERS.  
ALL CRITICAL DIMENSIONS TO BE CHECKED ON SITE.

SCALE BAR

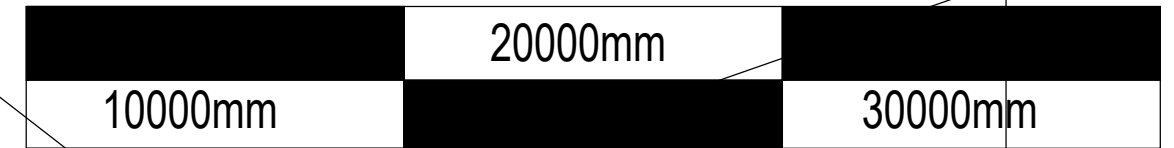

DEAN CLOSE

## Site Plan as Exist. 1:200

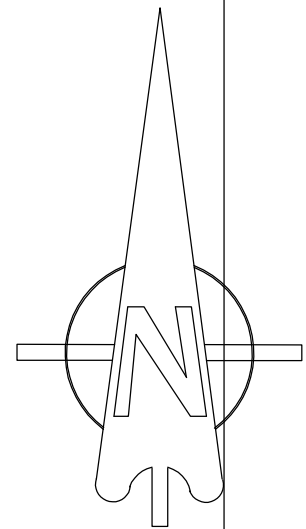

Client  
MR & MRS MALLIA

Drawing Title  
SITE PLAN  
AS EXISTING

Rev. Date Description

Drawn Checked

Project Address  
9 DEAN CLOSE, WOKING  
SURREY, GU22 8NX

Project Description  
DORMER CHEEK REMOVAL, REAR FIRST  
FLOOR ADDITION  
INTERNAL MODIFICATIONS

Scale 1:200

Drawn GDP

Author GDP

Date MAR 22

Drawing Status

Drg.No CDA-329-002

Rev.

PLANNING

**CDA** Conceptual Design Associates Ltd  
Architectural Services

1A Chobham Road,  
Woking, Surrey  
GU21 6HX  
T: 01483 766 966  
F: 01483 766 966  
E: enquiries@conceptual-design.co.uk  
W: www.conceptual-design.co.uk