


SCALE BAR



# SCALE 1:100 @ A3

NOTE:

THIS DRAWING IS FOR PLANNING PURPOSES ONLY  
 THIS DRAWING IS BASED UPON SURVEY INFORMATION  
 DRAWN BY OTHERS.  
 ALL CRITICAL DIMENSIONS TO BE CHECKED ON SITE.

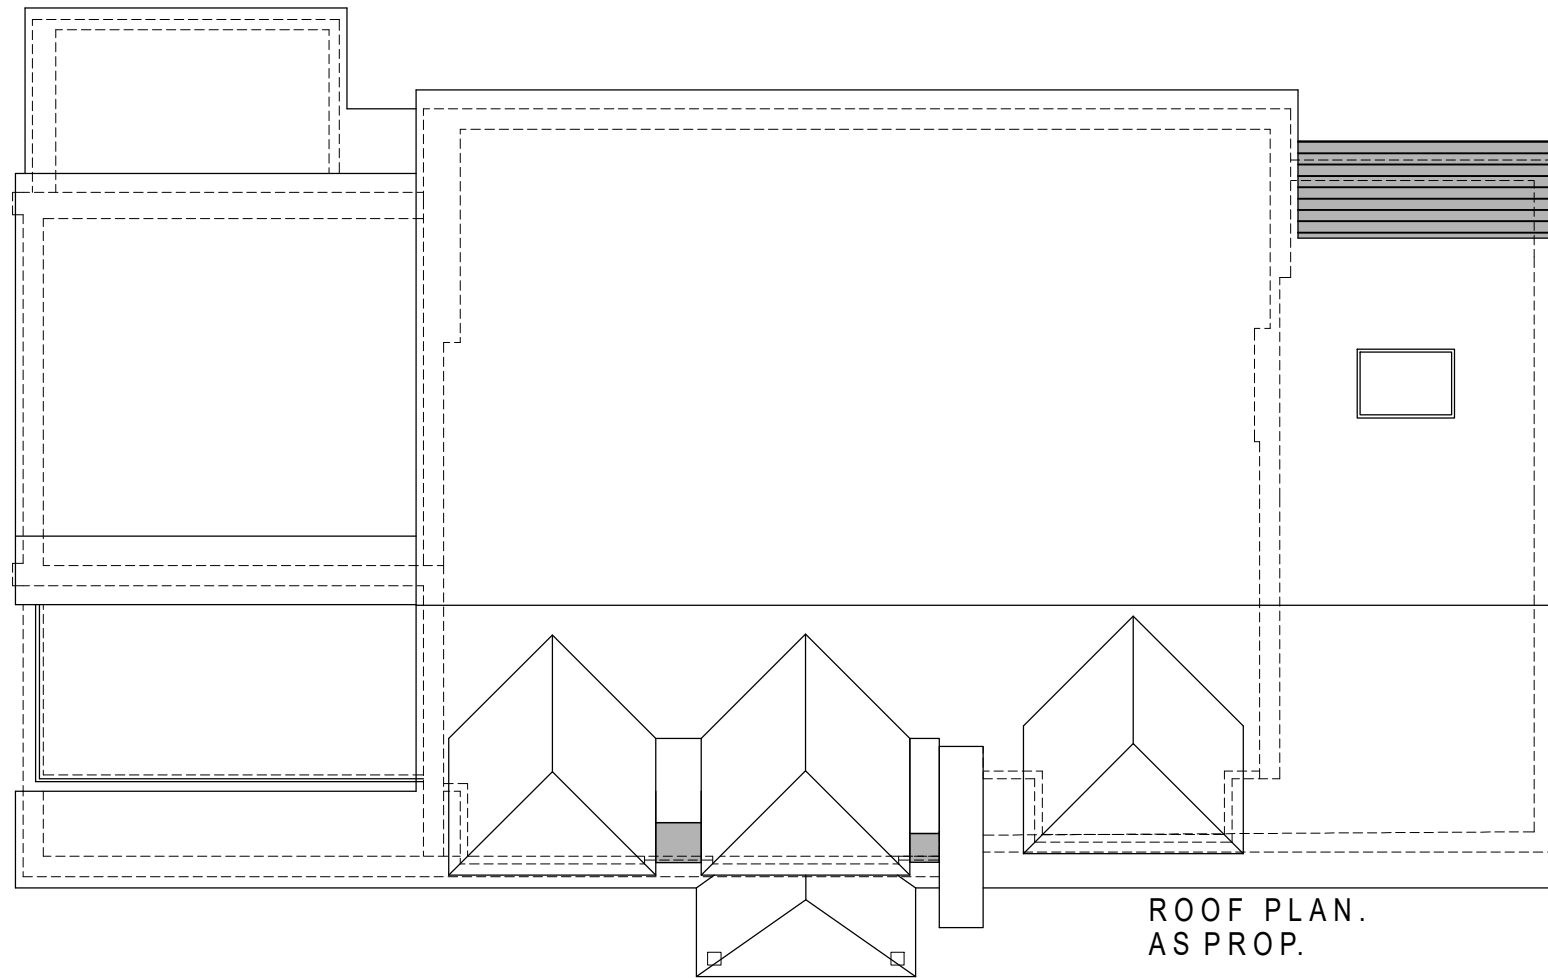

Client  
 MR & MRS MALLIA

Project Address  
 9 DEAN CLOSE, WOKING  
 SURREY, GU22 8NX

Drawing Title  
 ROOF PLAN  
 AS PROPOSED

Project Description  
 DORMER CHEEK REMOVAL, REAR FIRST  
 FLOOR ADDITION  
 INTERNAL MODIFICATIONS

Rev.	Date	Description
Scale	1:100	Drawn GDP
Date	MAR 22	Author GDP
Drg.No	CDA-329-010	Rev.
		Drawing Status
		PLANNING



1A Chobham Road,  
 Woking, Surrey  
 GU21 6HX  
 T: 01483 766 966  
 F: 01483 766 966  
 E: enquiries@conceptual-design.co.uk  
 W: www.conceptual-design.co.uk