


SCALE BAR



# SCALE 1:100 @ A3

NOTE:

THIS DRAWING IS FOR PLANNING PURPOSES ONLY  
 THIS DRAWING IS BASED UPON SURVEY INFORMATION  
 DRAWN BY OTHERS.  
 ALL CRITICAL DIMENSIONS TO BE CHECKED ON SITE.

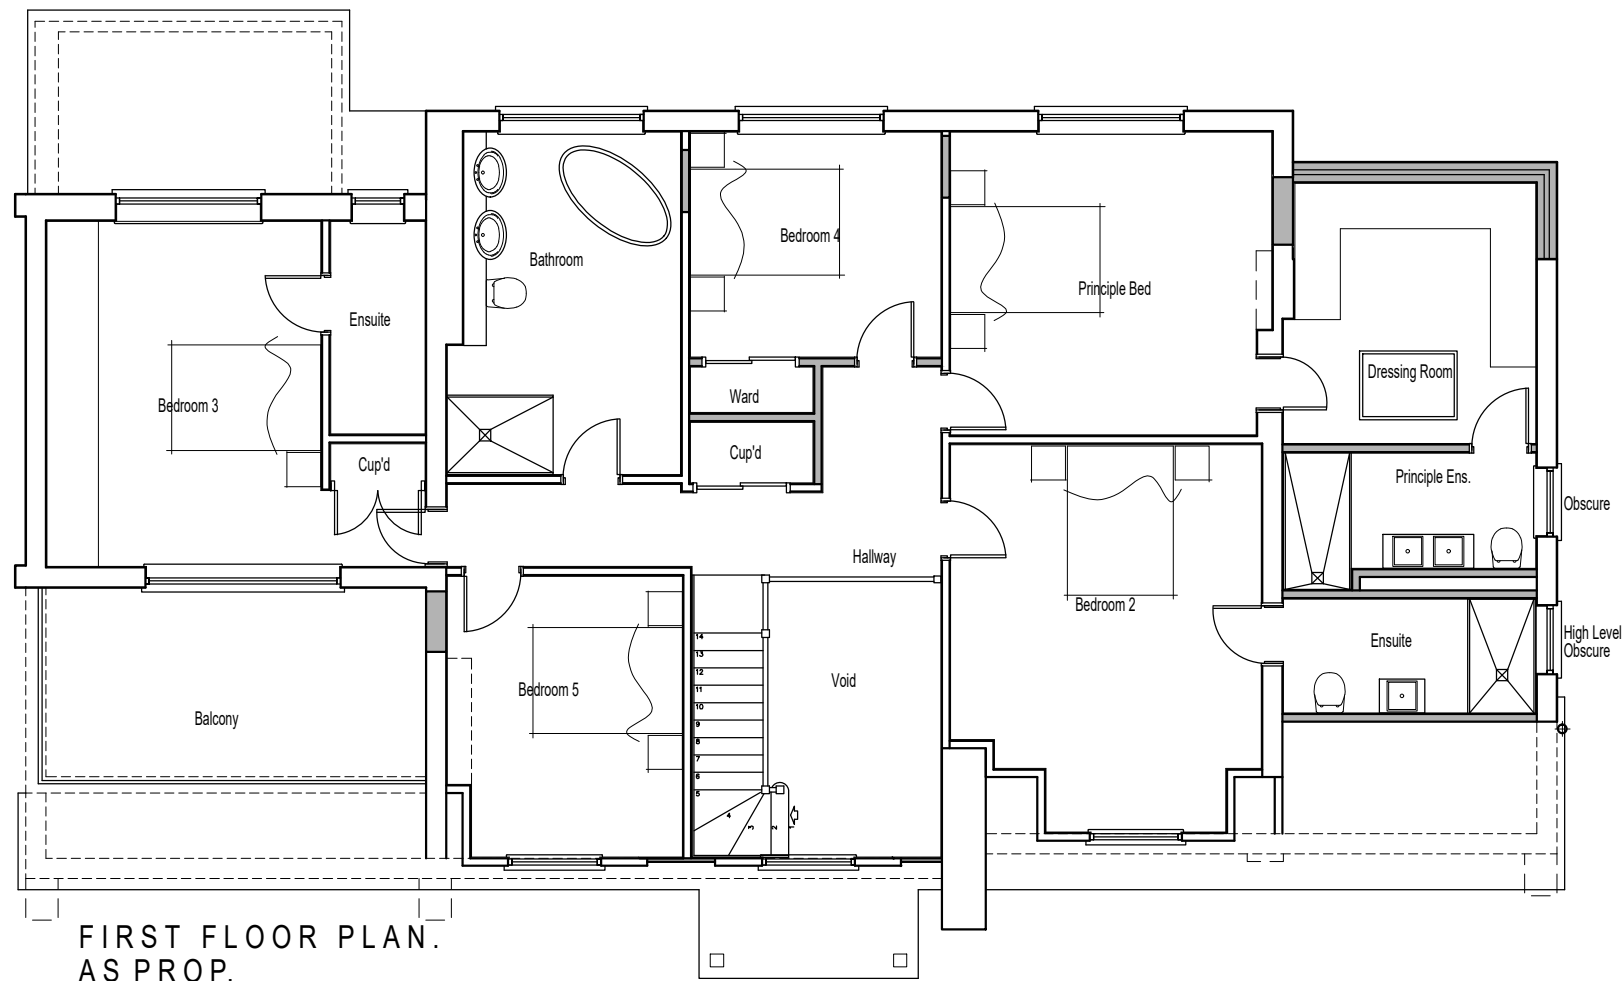

FIRST FLOOR PLAN.  
AS PROP.

Client  
MR & MRS MALLIA

Project Address  
9 DEAN CLOSE, WOKING  
SURREY, GU22 8NX

Drawing Title  
FIRST FLOOR PLAN  
AS PROPOSED

Project Description  
DORMER CHEEK REMOVAL, REAR FIRST  
FLOOR ADDITION  
INTERNAL MODIFICATIONS

Rev.	Date	Description
Scale	1:100	Drawn GDP
Date	MAR 22	Author GDP
Drg.No	CDA-329-009	Rev.
		Drawing Status
		PLANNING

Scale 1:100

Date MAR 22

Drg.No CDA-329-009

Drawn GDP

Author GDP

Drawing Status

PLANNING

**CDA** Conceptual Design Associates Ltd  
Architectural Services

1A Chobham Road,  
Woking, Surrey  
GU21 6HX  
T: 01483 766 966  
F: 01483 766 966  
E: enquiries@conceptual-design.co.uk  
W: www.conceptual-design.co.uk