




SCALE 1:100 @ A3

NOTE:

THIS DRAWING IS FOR PLANNING PURPOSES ONLY
 THIS DRAWING IS BASED UPON SURVEY INFORMATION
 DRAWN BY OTHERS.
 ALL CRITICAL DIMENSIONS TO BE CHECKED ON SITE.



NORTH EAST ELEVATION AS EXIST.

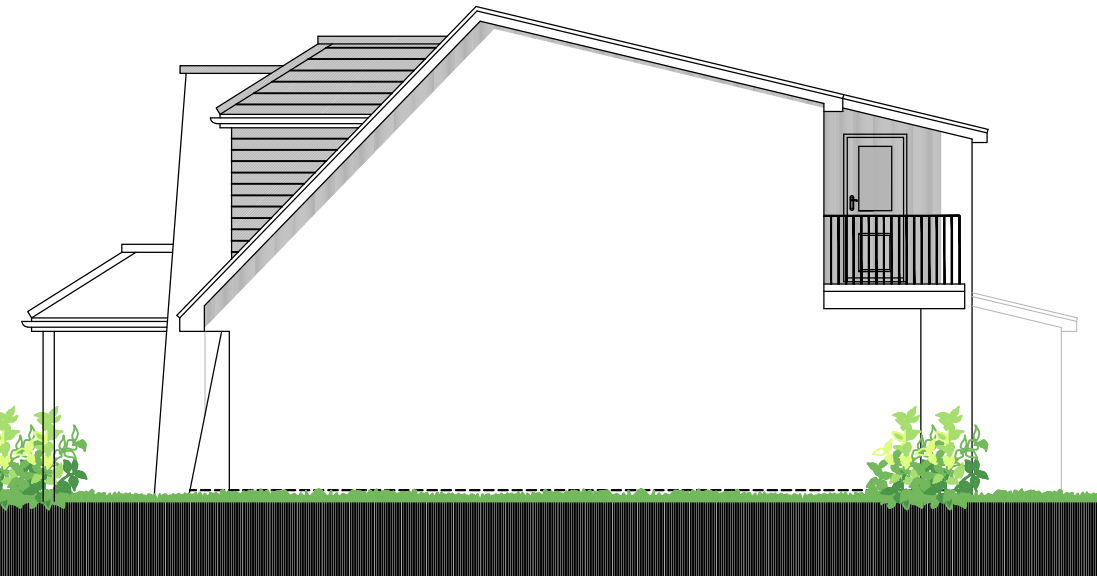

SOUTH EAST ELEVATION AS EXIST.



SOUTH WEST ELEVATION AS EXIST.



NORTH WEST ELEVATION AS EXIST.

Client
MR & MRS MALLIA

Drawing Title
ELEVATIONS
AS EXISTING

Rev. Date Description

Drawn Checked

Project Address
9 DEAN CLOSE, WOKING
SURREY, GU22 8NX

Project Description
DORMER CHEEK REMOVAL, REAR FIRST
FLOOR ADDITION
INTERNAL MODIFICATIONS

Scale 1:100

Drawn GDP

Author GDP

Date MAR 22

Drawing Status

Drg.No CDA-329-007

Rev.

PLANNING



1A Chobham Road,
Woking, Surrey
GU21 6HX
T: 01483 766 966
F: 01483 766 966
E: enquiries@conceptual-design.co.uk
W: www.conceptual-design.co.uk