


SCALE BAR



SCALE 1:100 @ A3

NOTE:

THIS DRAWING IS FOR PLANNING PURPOSES ONLY
THIS DRAWING IS BASED UPON SURVEY INFORMATION
DRAWN BY OTHERS.
ALL CRITICAL DIMENSIONS TO BE CHECKED ON SITE.

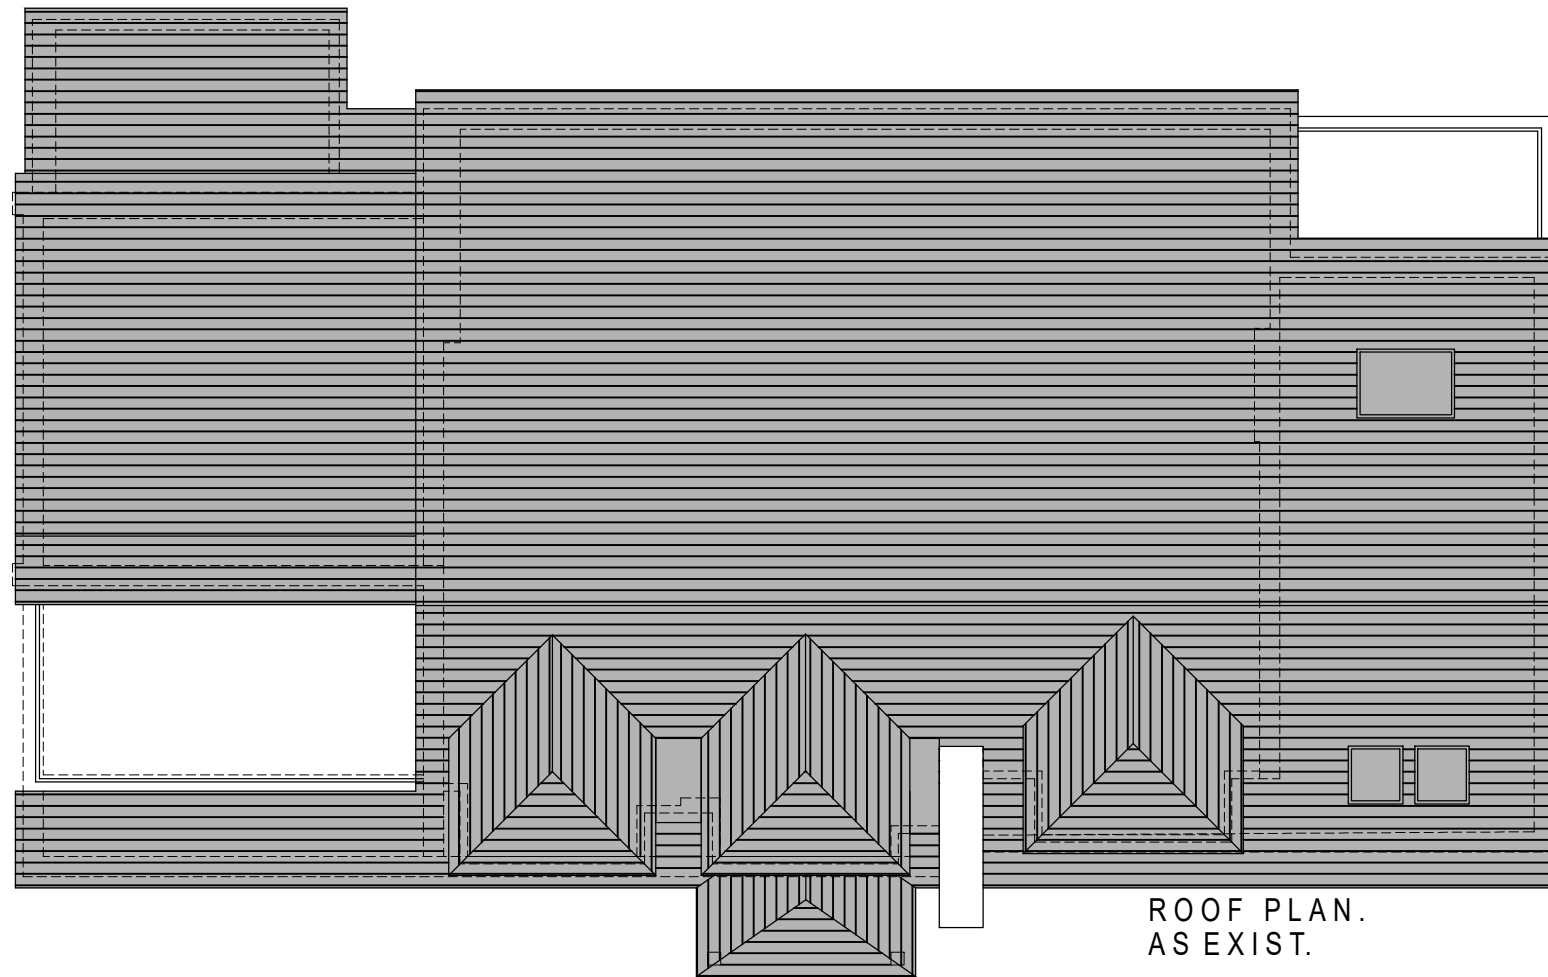

ROOF PLAN.
AS EXIST.

Client
MR & MRS MALLIA

Project Address
9 DEAN CLOSE, WOKING
SURREY, GU22 8NX

Drawing Title
ROOF PLAN
AS EXISTING

Project Description
DORMER CHEEK REMOVAL, REAR FIRST
FLOOR ADDITION
INTERNAL MODIFICATIONS

Rev.	Date	Description
Scale	1:100	Drawn GDP
Date	MAR 22	
Drg.No	CDA-329-006	Rev.

Drawn	Checked
Author	GDP
Drawing Status	PLANNING



1A Chobham Road,
Woking, Surrey
GU21 6HX
T: 01483 766 966
F: 01483 766 966
E: enquiries@conceptual-design.co.uk
W: www.conceptual-design.co.uk