


SCALE BAR



SCALE 1:100 @ A3

NOTE:

THIS DRAWING IS FOR PLANNING PURPOSES ONLY
 THIS DRAWING IS BASED UPON SURVEY INFORMATION
 DRAWN BY OTHERS.
 ALL CRITICAL DIMENSIONS TO BE CHECKED ON SITE.

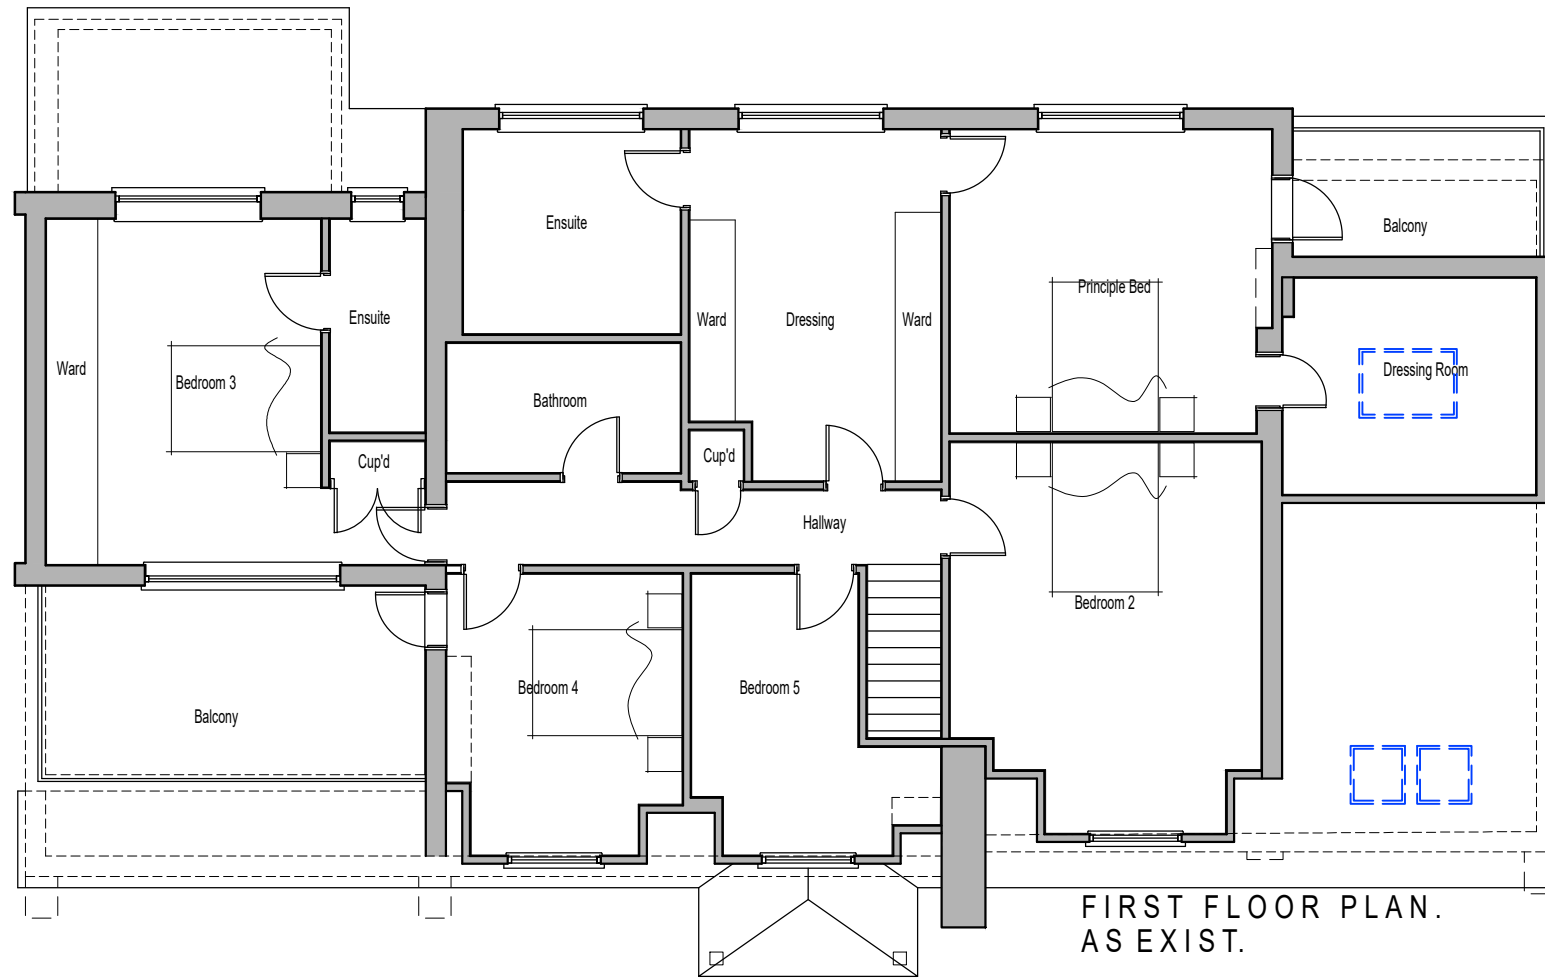

Client
MR & MRS MALLIA

Project Address
9 DEAN CLOSE, WOKING
SURREY, GU22 8NX

Drawing Title
FIRST FLOOR PLAN
AS EXISTING

Project Description
DORMER CHEEK REMOVAL, REAR FIRST
FLOOR ADDITION
INTERNAL MODIFICATIONS

Rev. Date Description

Scale 1:100

Date MAR 22

Drg.No CDA-329-005

Drawn Checked

Drawn GDP

Author GDP

Drawing Status

PLANNING



1A Chobham Road,
Woking, Surrey
GU21 6HX
T: 01483 766 966
F: 01483 766 966
E: enquiries@conceptual-design.co.uk
W: www.conceptual-design.co.uk