


NORTH WEST ELEVATION



SOUTH EAST ELEVATION

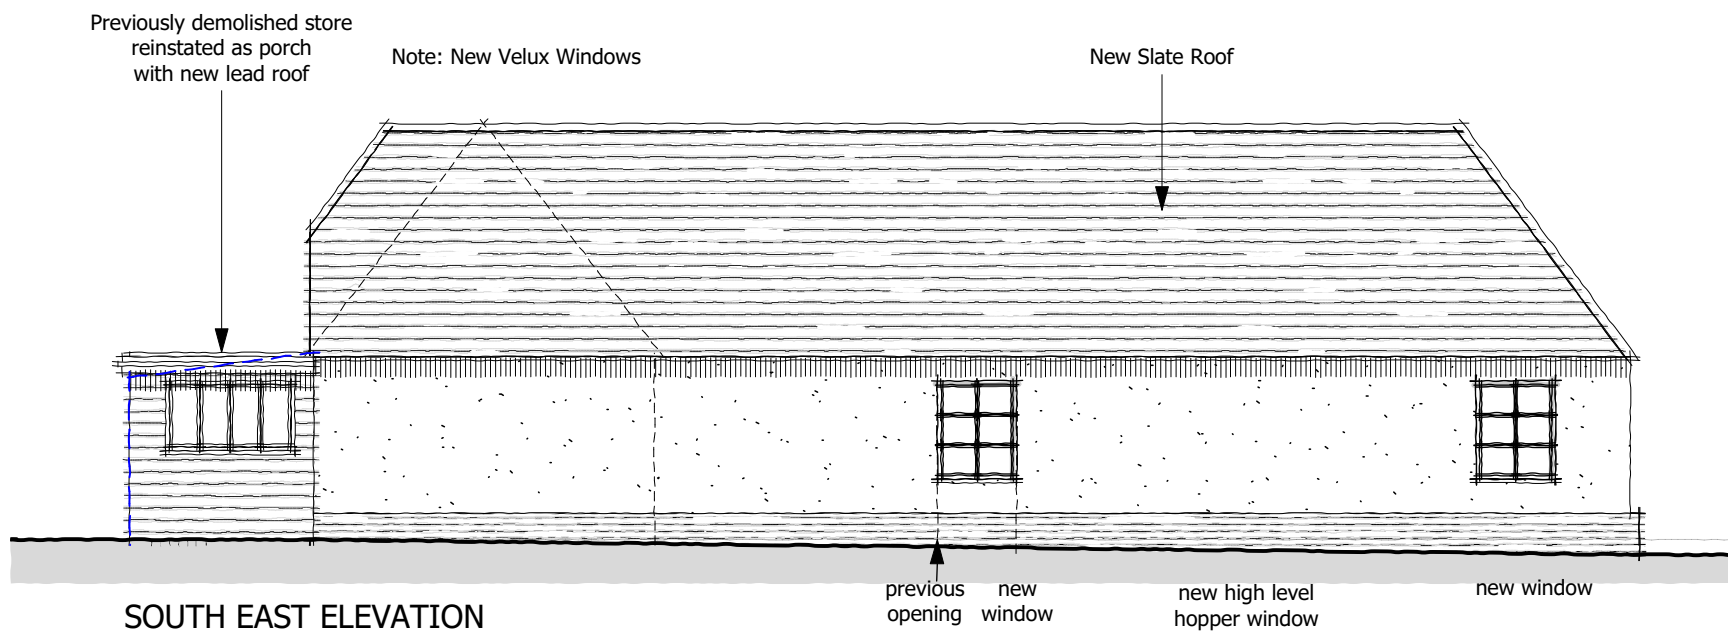

© The copyright of this drawing remains with Pro Vision and may not be reproduced in any form without prior written consent. May contain public sector information licensed under the Open Government Licence v3.0.

The plan shown here is for the purpose of supporting a planning application only. Only scale from this drawing for the purposes of determining a planning application. Do not scale from this drawing for construction purposes.

The proposal presented here is subject to review by specialist consultants, and is to be read in conjunction with all relevant specialist's drawings and information where available. Any discrepancies between this and any other consultant's drawings and information should be reported to Pro Vision immediately.

ISSUE	DATE	DESCRIPTION	DRAWN	CHECKED
v1	10.01.24	...	LL	RD

CLIENT:	The Clydesdale Group Ltd	
PROJECT:	Gardeners Farm	
DRAWING:	Proposed NW & SE Elevations	1:100
NUMBER:	51532-XX-P3-01	A3
ISSUE:	v1	10.01.24