


Contractor is to check all dimensions before commencement of works. This drawing is copyright. This data to be used as x-ref file only - not as live data. ©
This drawing must only be used for the purpose for which it is supplied.

STATUS


PLANNING

NOTES:


Measured survey does not include for intrusive survey to determine exact location of steelwork/supporting structure. All dimensions must be checked on site prior to works commencing by the contractor.

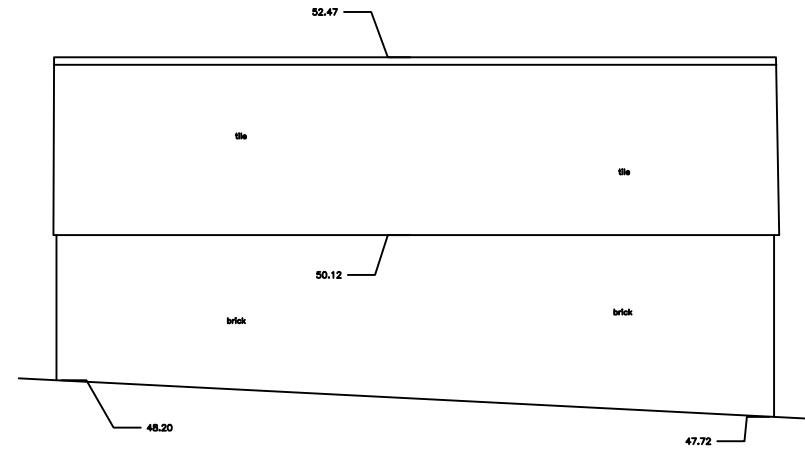


REAR ELEVATION
SCALE 1:100

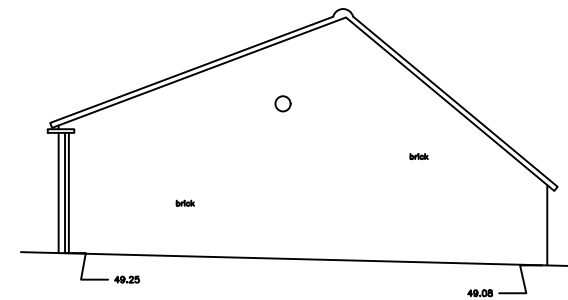

EAST ELEVATION
SCALE 1:100

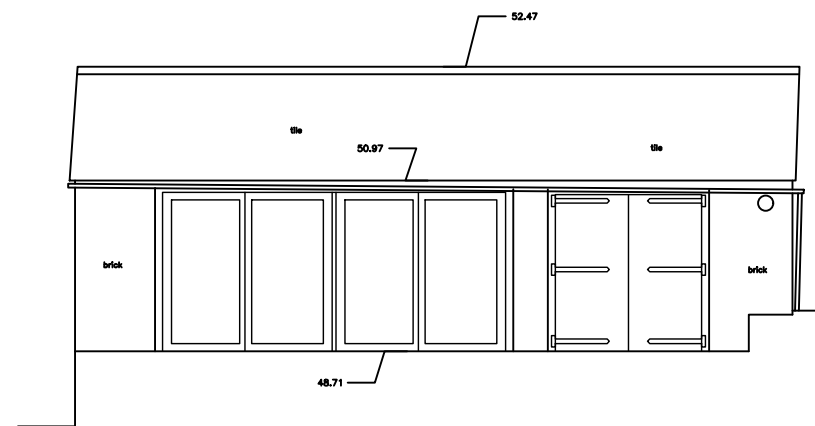

PRINCIPAL ELEVATION
SCALE 1:100

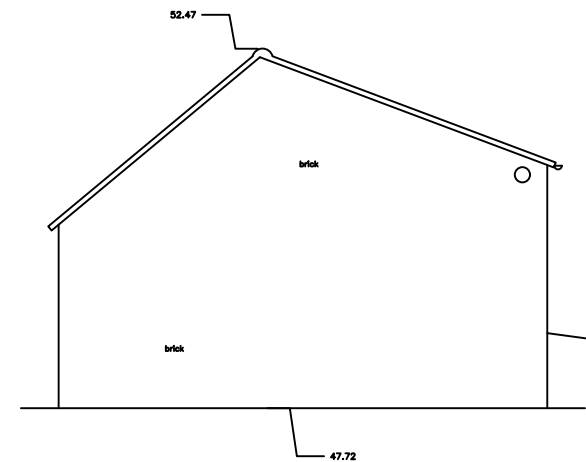

WEST ELEVATION
SCALE 1:100



rev.	date	revision details	by

SS4ARCHITECTS

30 Bradley Street
Wotton-Under-Edge
Gloucestershire
GL12 7AR

Tel: 01453 543 989
www.ss4architects.co.uk

client

MR & MRS GREENWOOD

job title

LOWER CHALKLEY FARM

drawing title

EXISTING GARAGE
ELEVATIONS

job no.	drawing no.	revision
0220	105	<>

0220

105

<>

scale	drawn by	date
1:100 @ A3	RAC	12/19