


STATUS


PLANNING

NOTES:


Measured survey does not include for intrusive survey to determine exact location of steelwork/supporting structure. All dimensions must be checked on site prior to works commencing by the contractor.

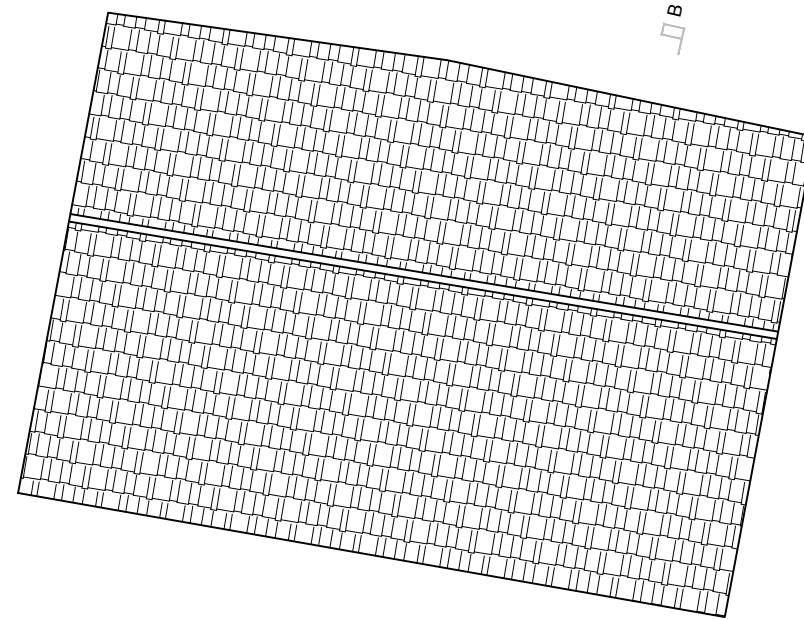

ROOF PLAN
SCALE 1:100

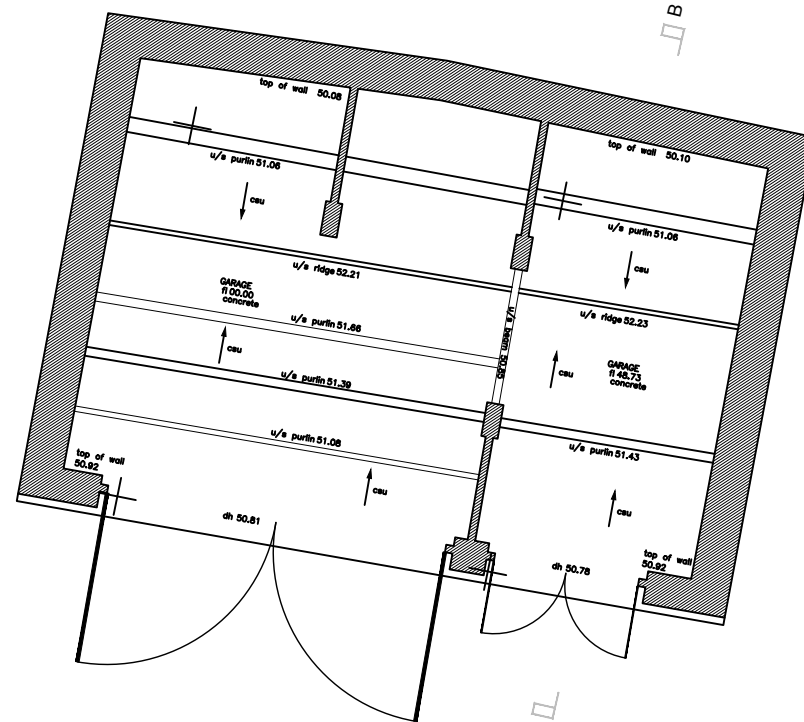

GROUND FLOOR PLAN
SCALE 1:100

 

rev.	date	revision details	by

SS4ARCHITECTS

30 Bradley Street
Wotton-Under-Edge
Gloucestershire
GL12 7AR

Tel: 01453 543 989
www.ss4architects.co.uk

client

MR & MRS GREENWOOD

job title

LOWER CHALKLEY FARM

drawing title

EXISTING GARAGE
FLOOR & ROOF PLANS

job no.	drawing no.	revision
0220	102	<>
scale 1:100 @ A3	drawn by RAC	date 12/19