

1:100 SCALE BAR


Notes:

The owner, should they need to do so under the requirements of the Party Wall Act 1996, has a duty to serve a Party Structure Notice on any adjoining owner if building work on, to or near an existing Party Wall involves any of the following:


- Support of beam
- Insertion of DPC through wall
- Raising a wall or cutting off projections
- Demolition and rebuilding
- Underpinning
- Insertion of lead flashings
- Excavations within 3 metres of an existing structure where the new foundations will go deeper than adjoining foundations, or within 6 metres of an existing structure where the new foundations are within a 45 degree line of the adjoining foundations. A Party Wall Agreement is to be in place prior to start of works on site.



EXISTING FRONT ELEVATION 1:100
(AS APPROVED WITH APPLICATION P23/03449/PNMD)

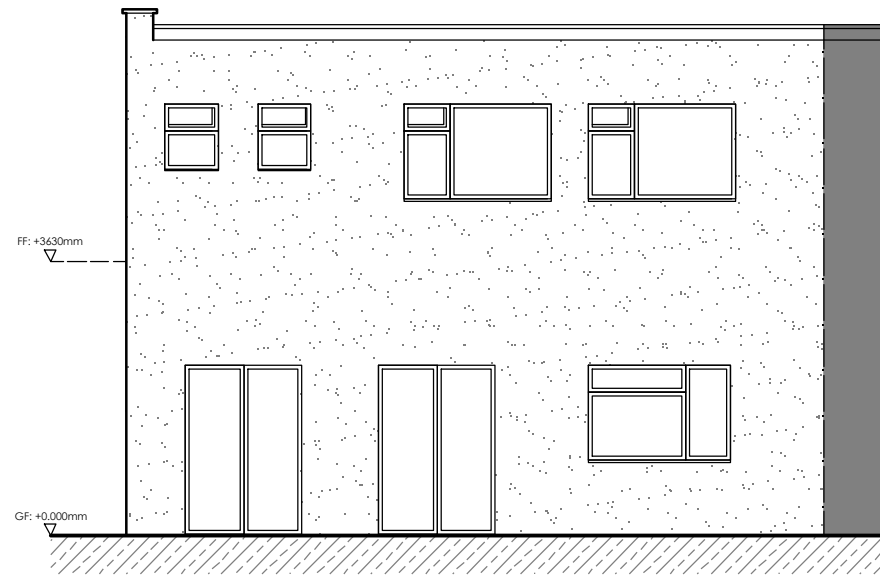

EXISTING REAR ELEVATION 1:100
(AS APPROVED WITH APPLICATION P23/03449/PNMD)

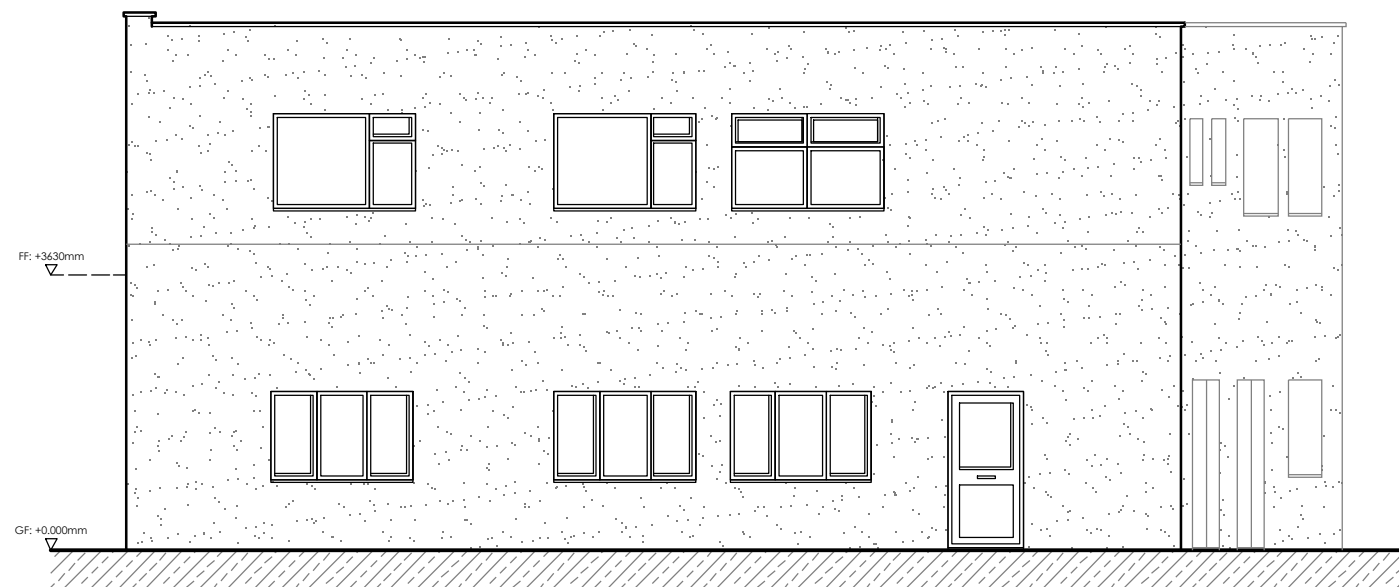

EXISTING SIDE ELEVATION 1:100
(AS APPROVED WITH APPLICATION P23/03449/PNMD)

Rv. Date. Note.



email: kyle@metcalfedesignltd.co.uk
tel. no: 07773306989
©Copyright

Project Description:
Proposed Change of Use from 2no. Apartments to 1no. 5 Bedroom House of Multiple Occupancy

Project Address:
81 Gloucester Road, Patchway, Bristol, BS34 5JQ

Drawing Title:
Existing Elevations

Client: Dan Price	Drawing No. 23126-LDC02
Drawing Issue: Lawful Development Certificate	Revision: -
Scale: 1:100 @ A3	Date: 07.03.24
	Drawn by: KM