

 




0 0.5 1m
5m
10m

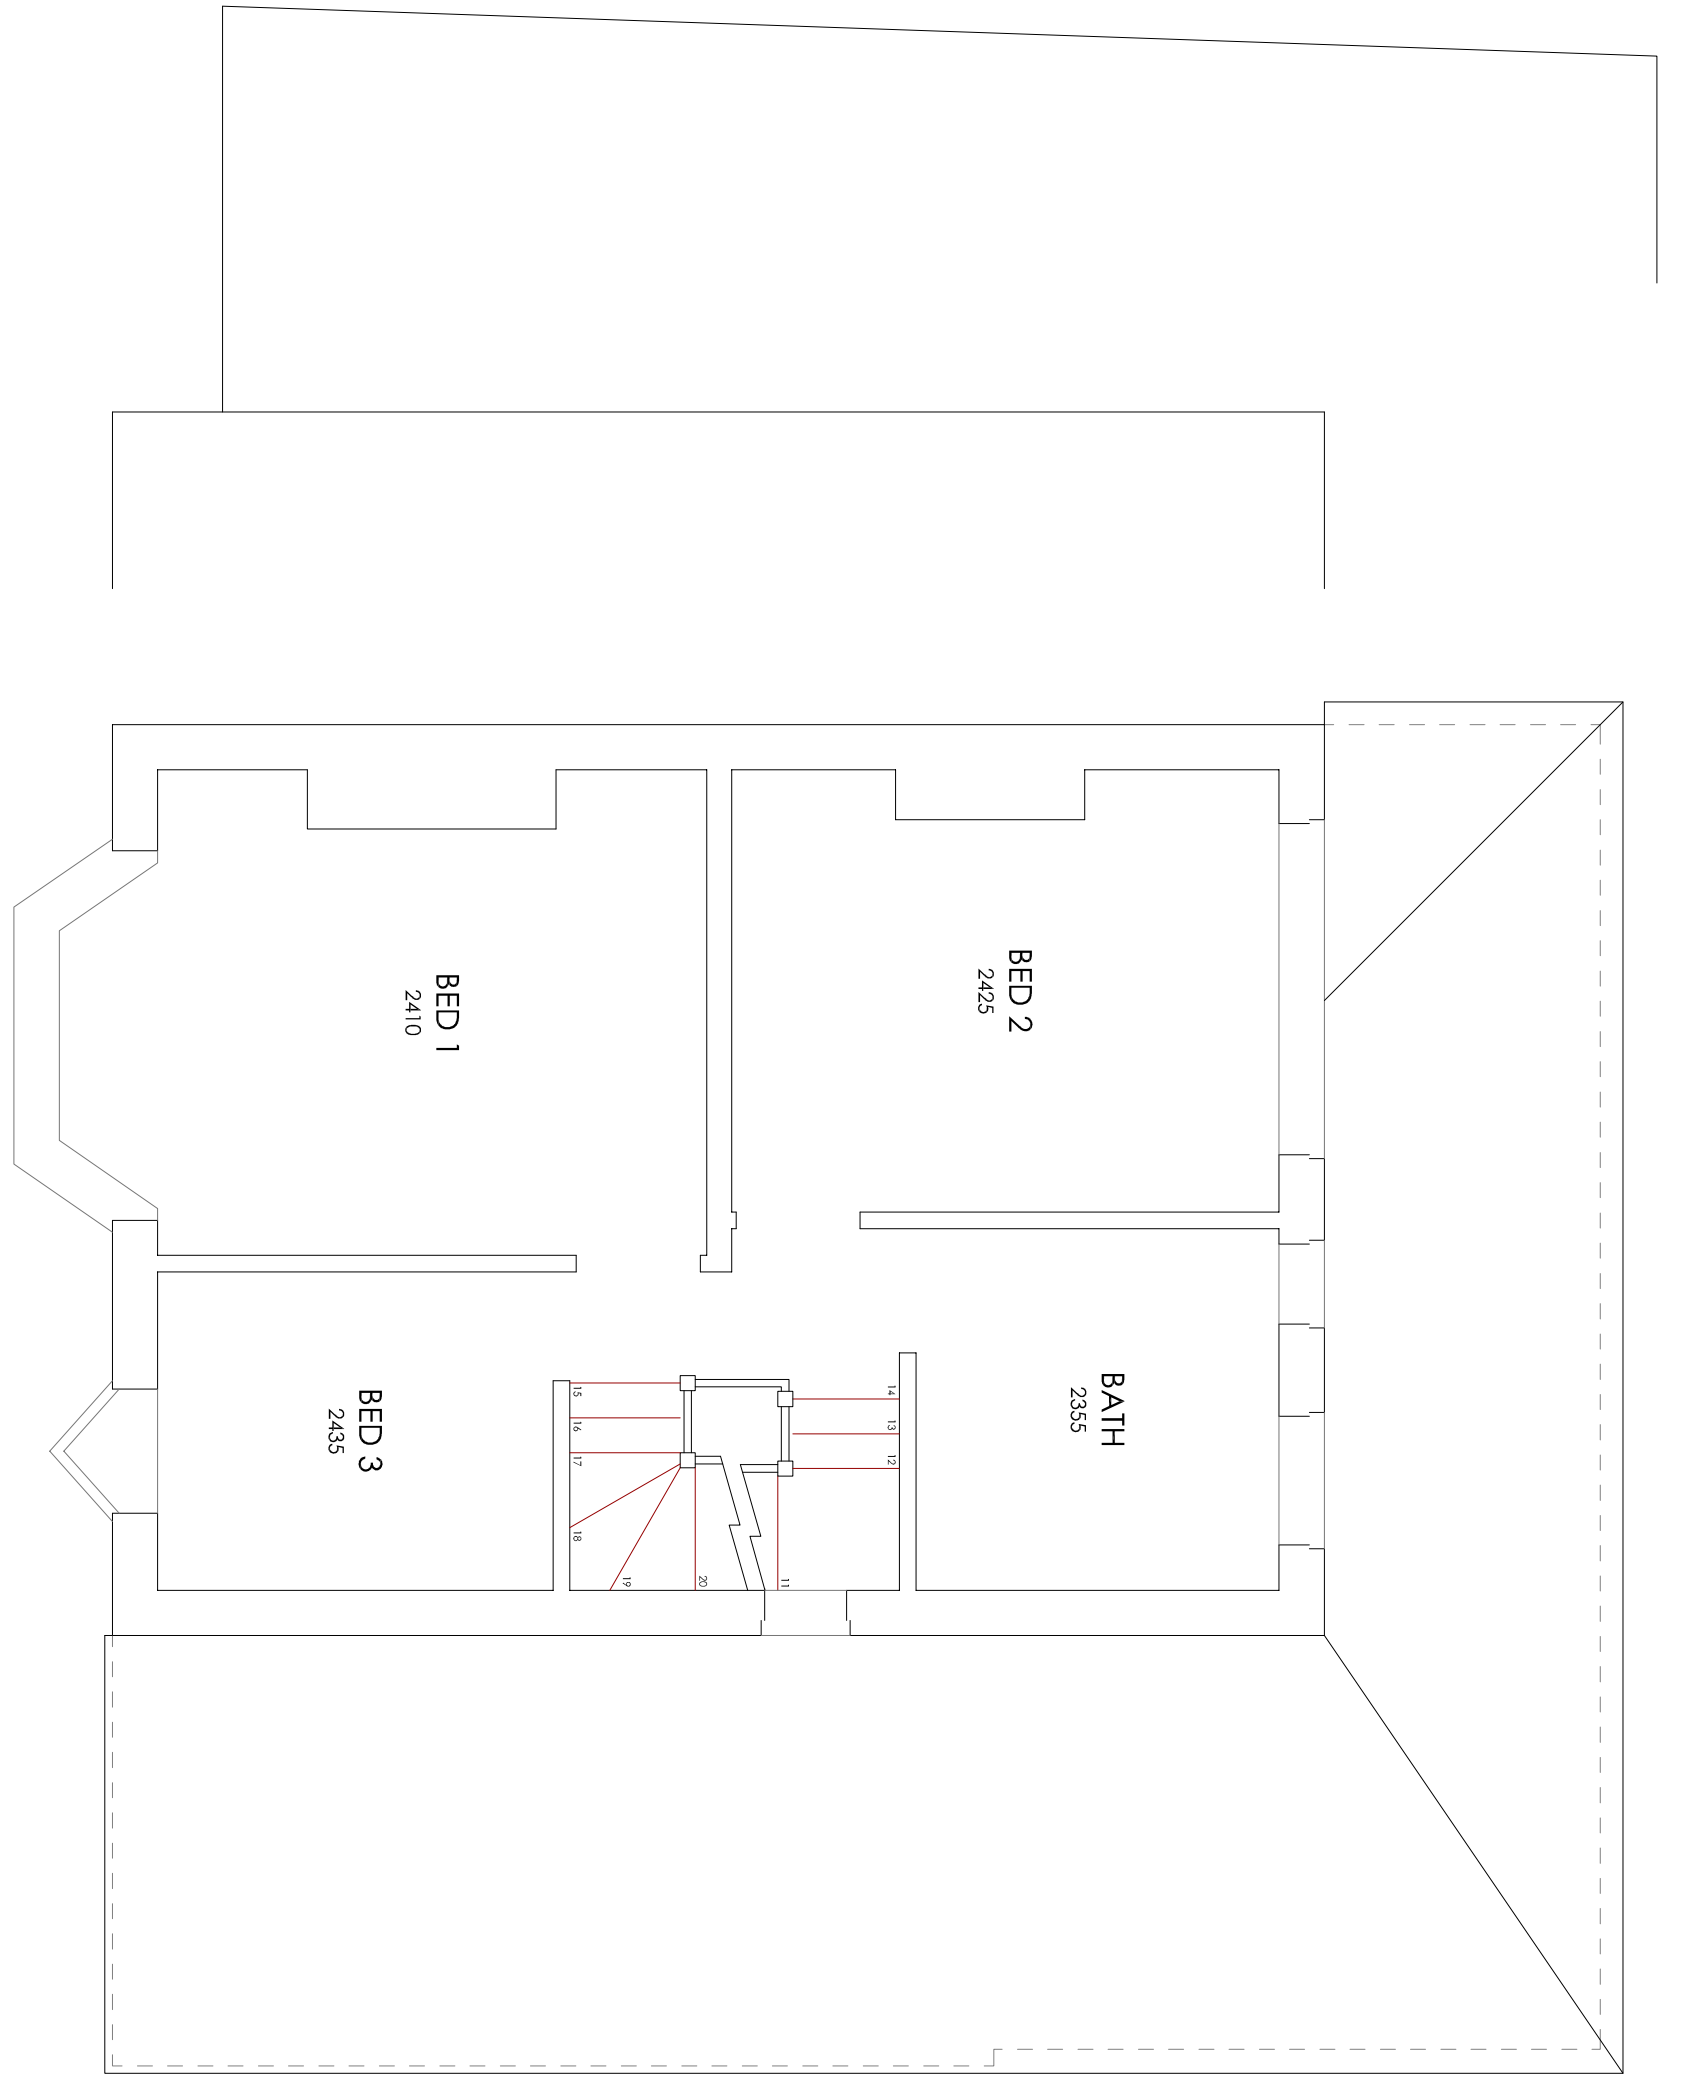



GROUND FLOOR

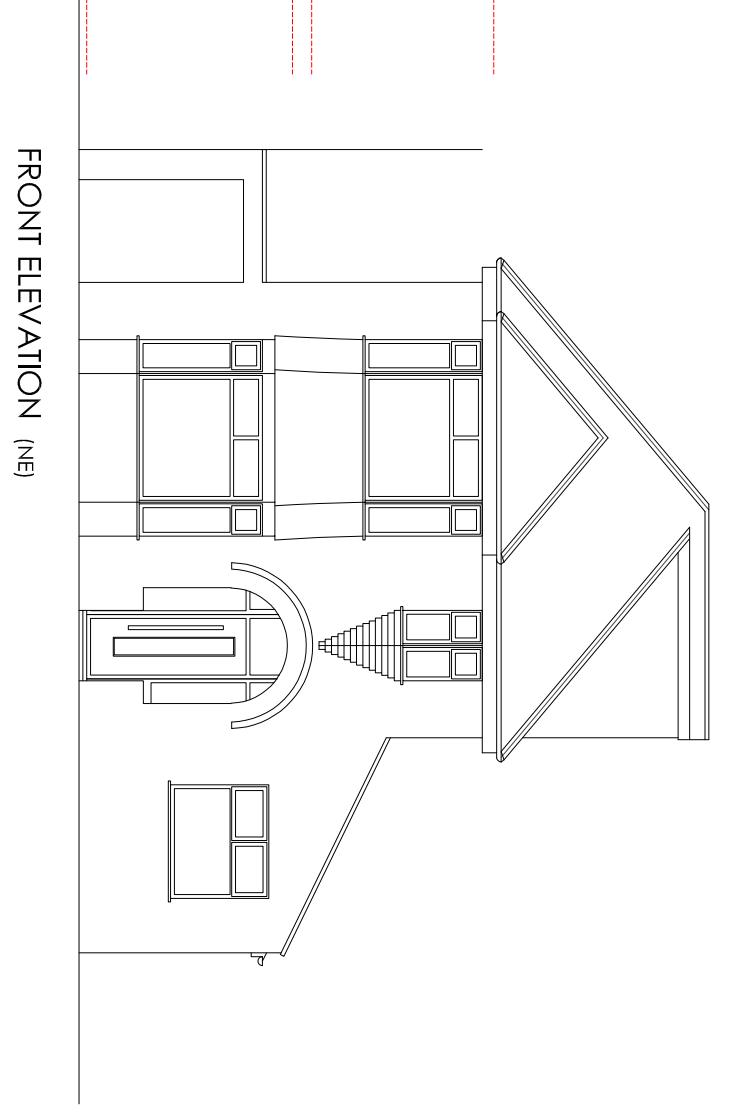

FIRST FLOOR

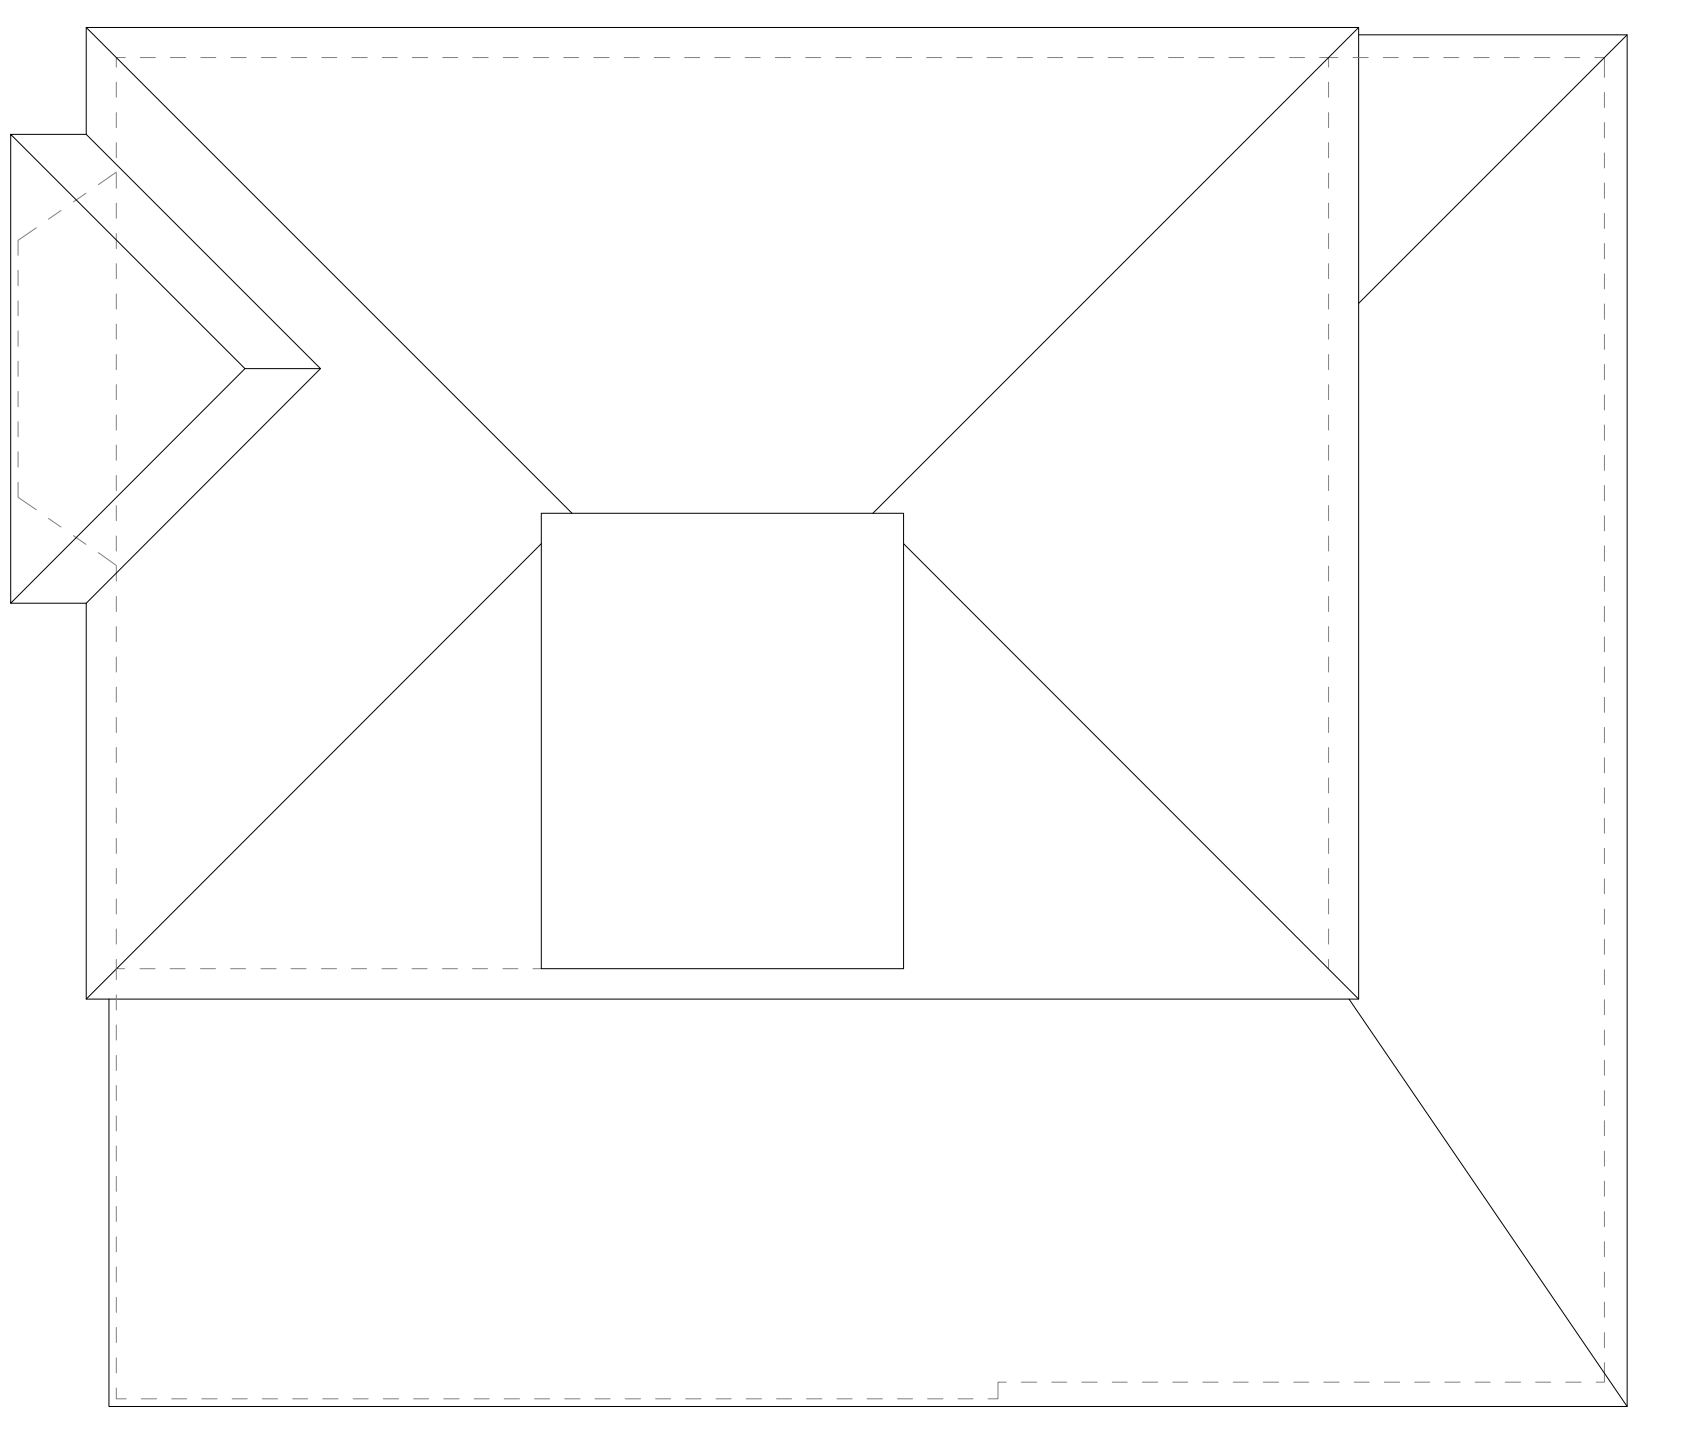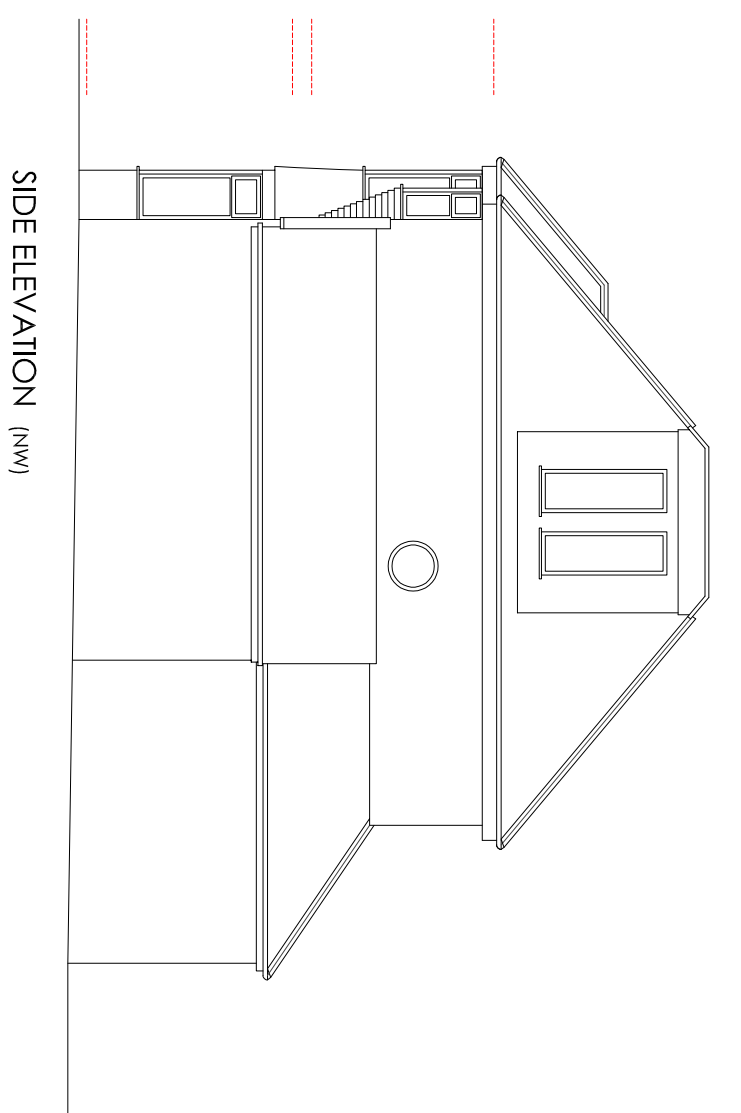

ROOF PLAN

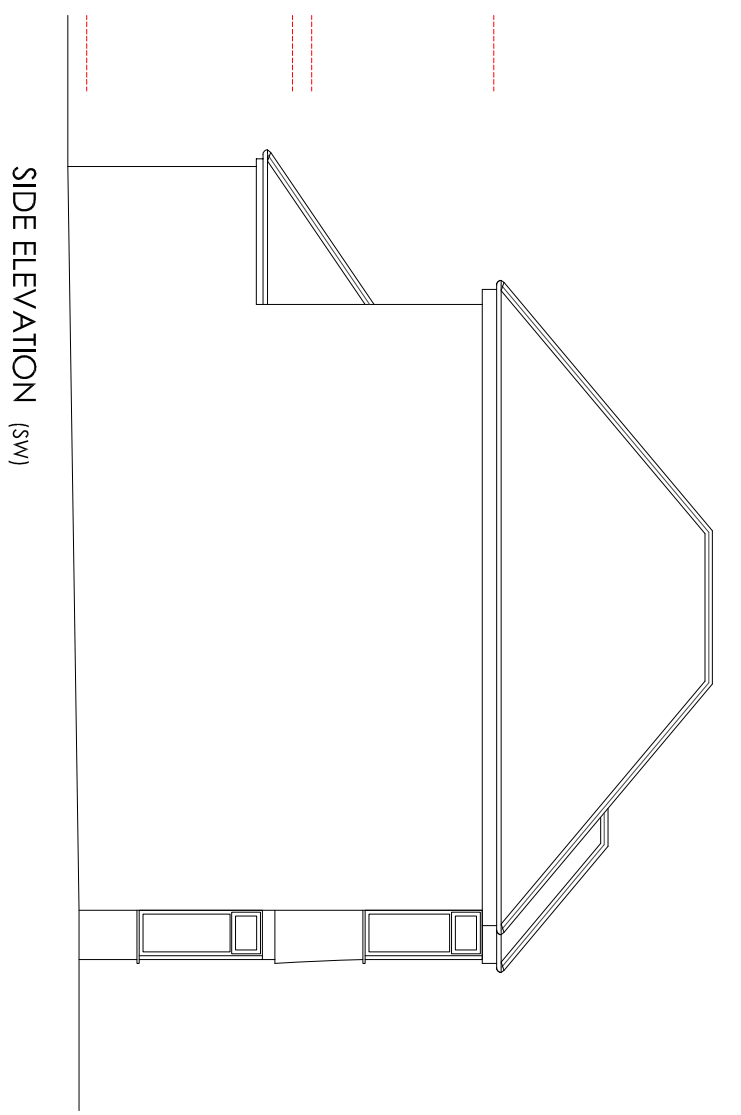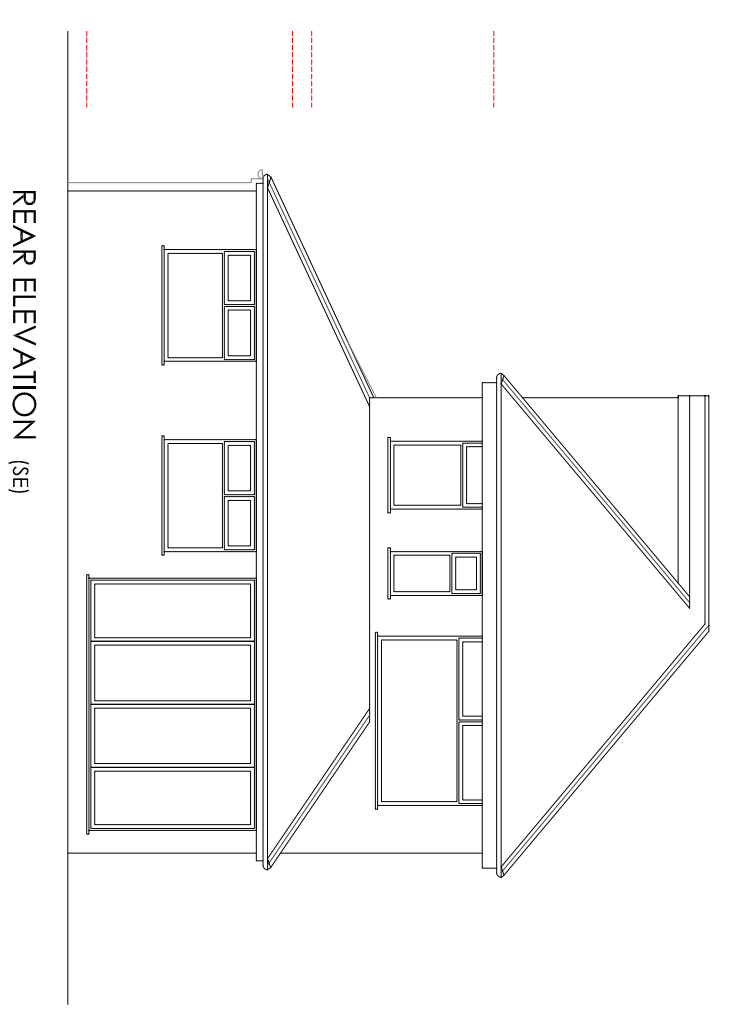

PROJECT REF 24010
DRAWING REF 001
SCALE 1:50 / 1:100 @ A1
DATE FEB 24




CLIENT
MR & MRS BOND
59 KNOTT LANE
GEE CROSS
HYDE
SK14 5HZ

PROJECT
FIRST FLOOR SIDE EXTENSION
DORMER LOFT CONVERSION
INTERNAL REMODELLING

DRAWING TITLE
EXISTING FLOOR PLANS &
ELEVATIONS
PLANNING

ISSUED FOR PLANNING APPROVAL

18.03.24

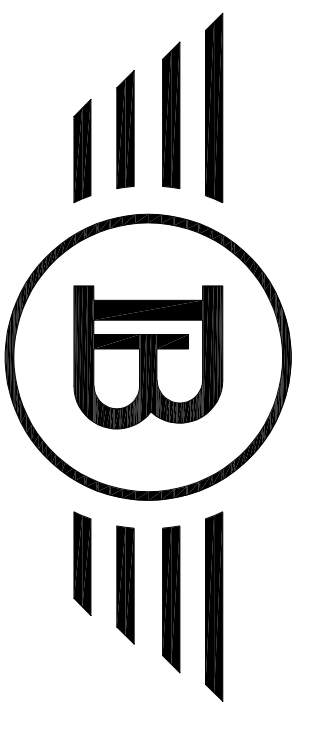

BLUECHIP ARCHITECTURE

07999 294 675

DESIGN@BLUECHIP-ARCHITECTURE.CO.UK
WWW.BLUECHIP-ARCHITECTURE.CO.UK

18 BOTANAY ROAD | WORSTLEY | MANCHESTER | M40 8J5
COPYRIGHT PROTECTED & REGISTERED UNDER LICENCE TO THE CLIENT NAMED ABOVE WITHOUT APPROVAL FROM BLUECHIP ARCHITECTURE (2019) LTD.