




EXISTING NORTH WEST ELEVATION

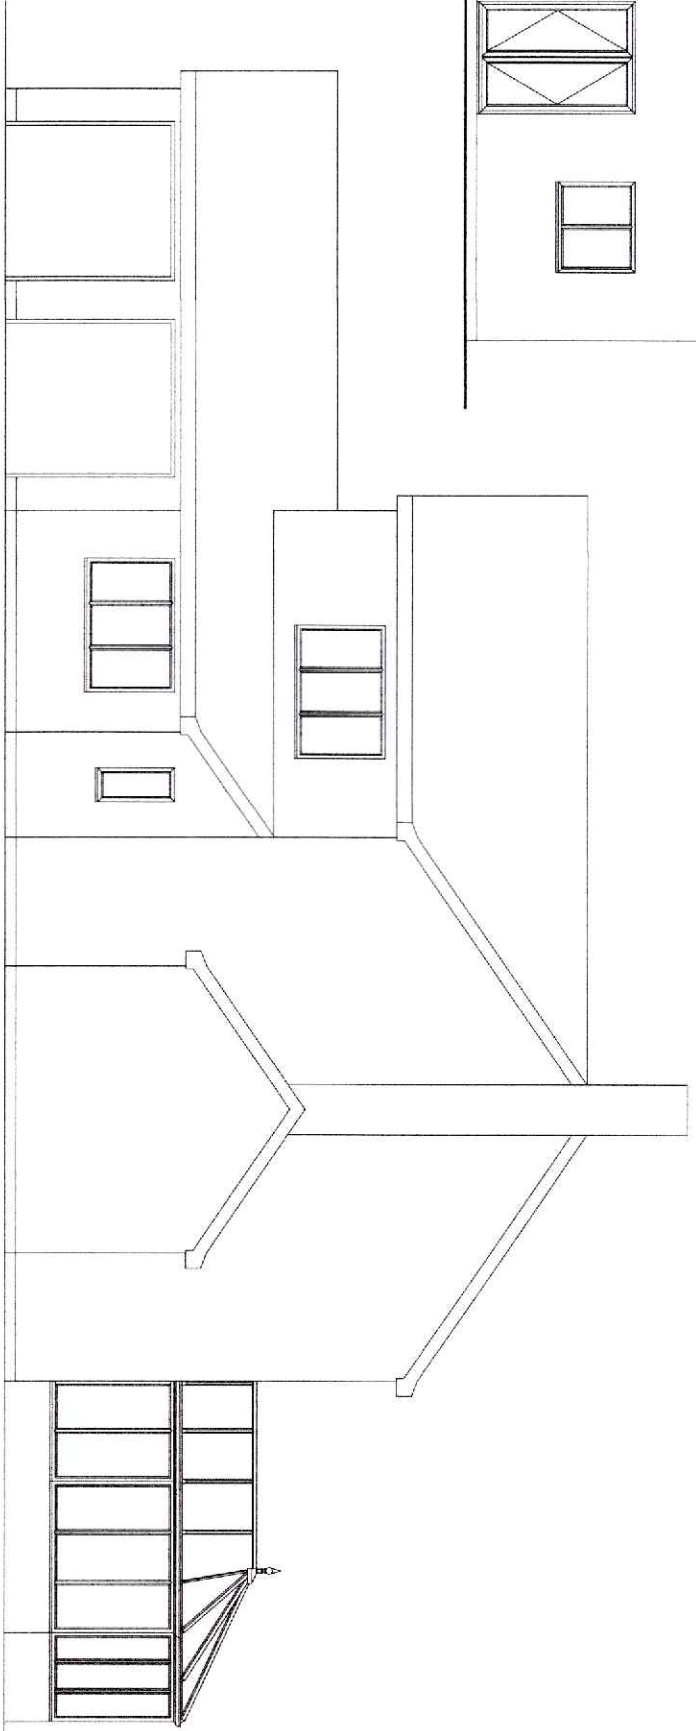

EXISTING NORTH EAST ELEVATION

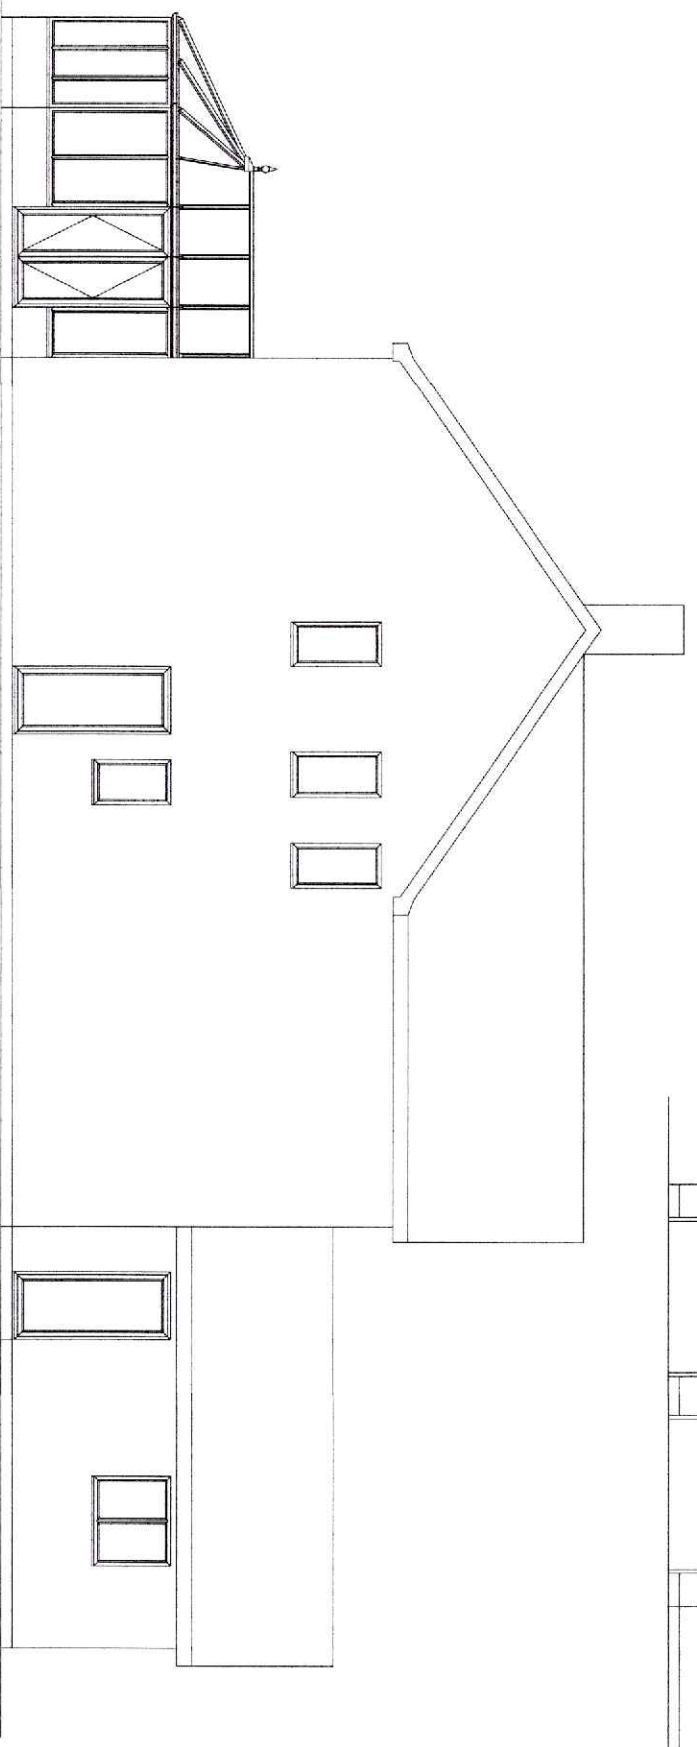

EXISTING SOUTH WEST ELEVATION

 

PROPOSED MODERN
 CHANGEBY
 2nd
 3 Year Class
 Building
 THE UNIVERSITY
 RESEARCH
 SCALE 1:100