


PROPOSED NORTH WEST ELEVATION


SPECIFICATION
 White UPVC
 Clear glass to all frames
 Chrome Handles to Windows
 Chrome Handles to Door
 Self Cleaning ULTIMATE BLUE 1.0 glass to roof
 Fully Bonded Hybrid @ 599mm
 White Polyboard Internal Cills
 95mm Ogee UPVC Skirtings

BASE SPECIFICATION
 Brickwork to External Leaf
 (Natural Mortar)
 All new Walling Plastered internally
 Dwarf Wall Height 455mm From DPC
 (Same as existing)
 House wall to be Plastered
 FFL to match house
 Duct Air bricks as Required
 Skip to be located on Drive


ELECTRICAL SPEC:
 Make Safe & Remove
 4No. Chrome Double Sockets
 1No. 2Kw Electric Heater
 7No. Chrome LED'S

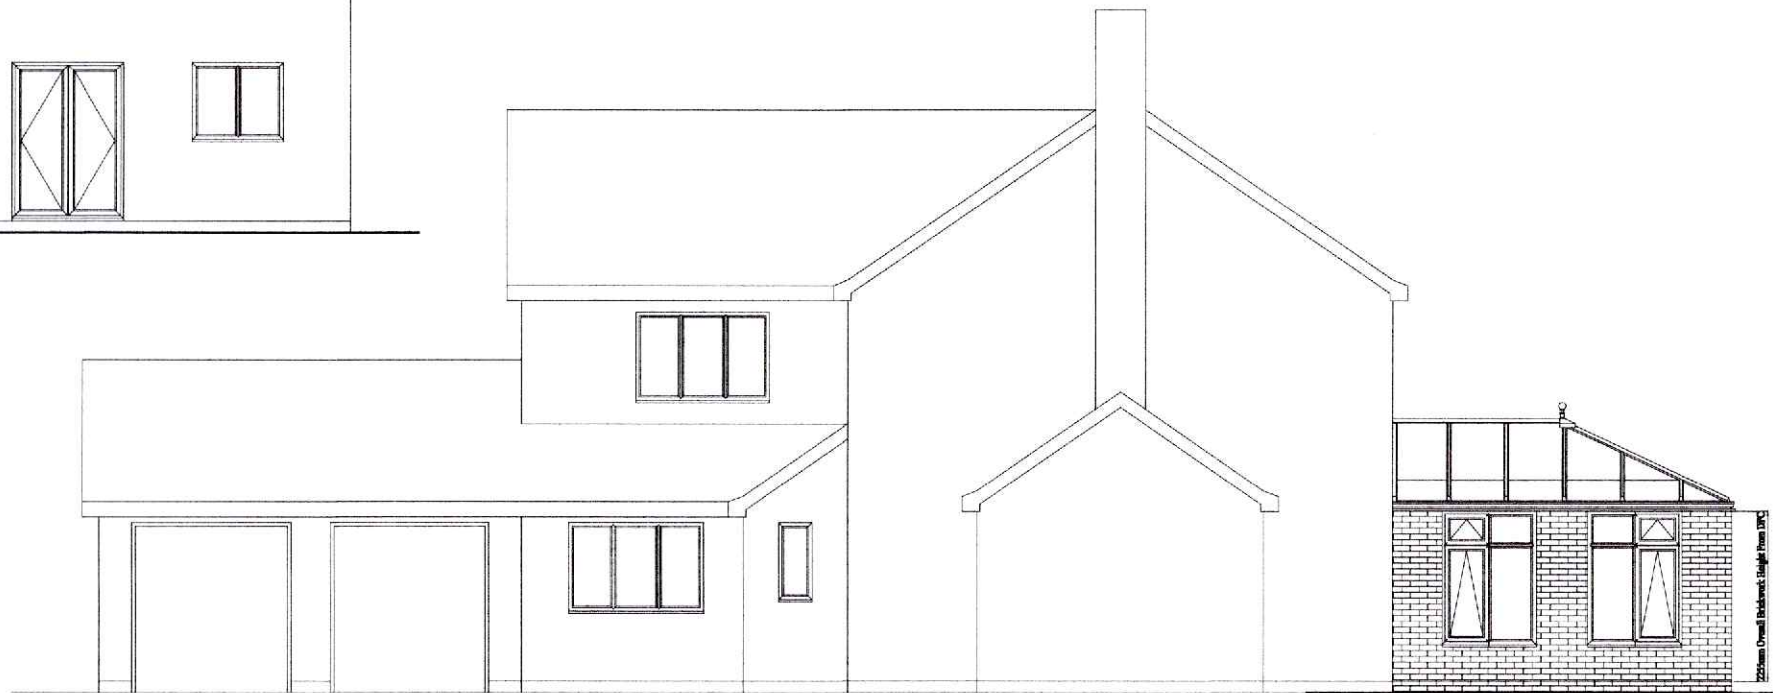

PROPOSED NORTH EAST ELEVATION

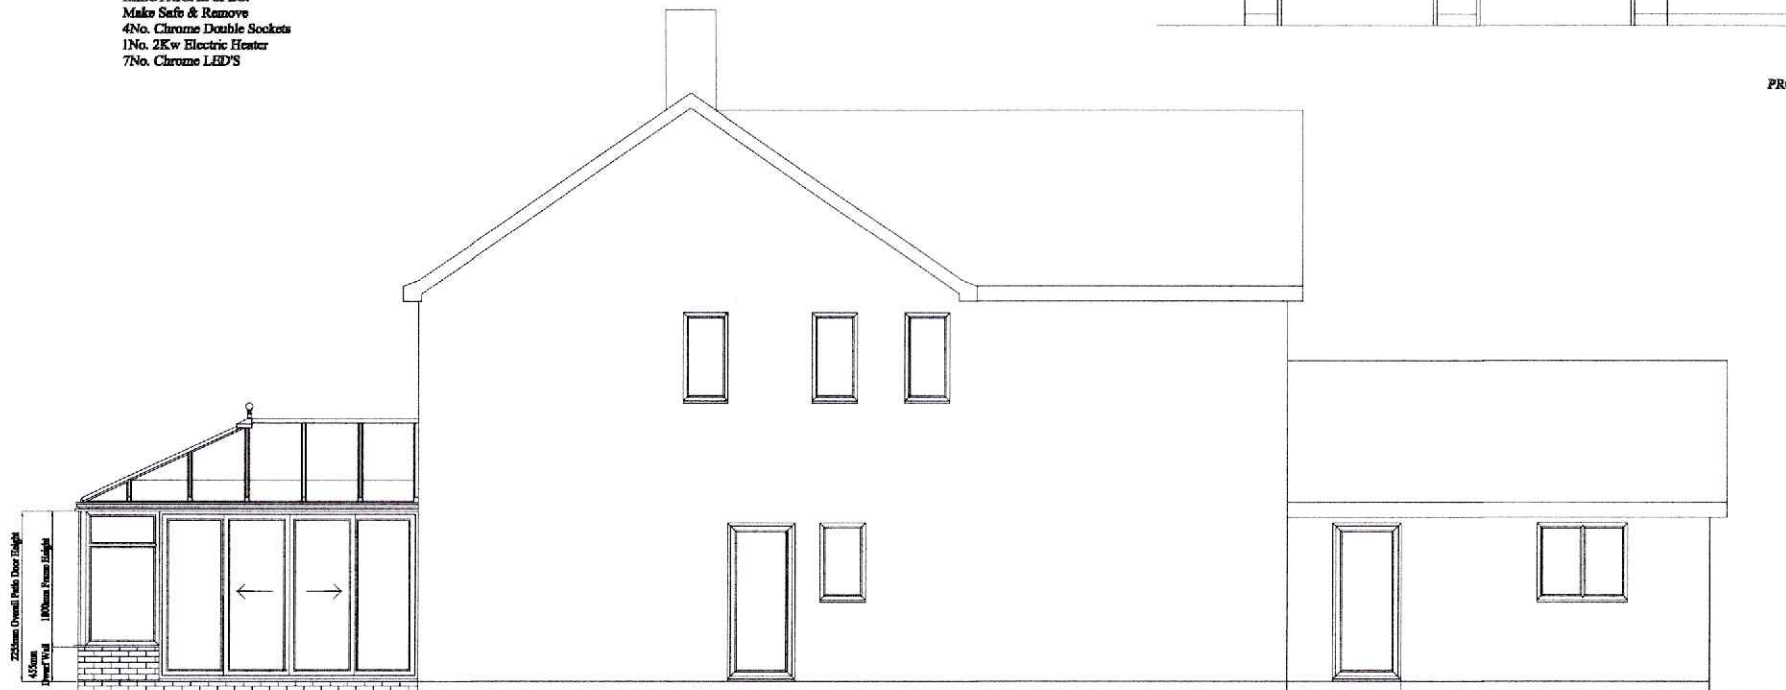

PROPOSED SOUTH WEST ELEVATION

 

PROPOSED MODERN
 ORANGERY
 for
 Dr Jasi
 2 Vase Close
 Billingham
 TS22 5TP
 Tel: 07944216476
 REF:SR2046
 SCALE 1:100

