


EXISTING ROOF PLAN  
Scale 1:50

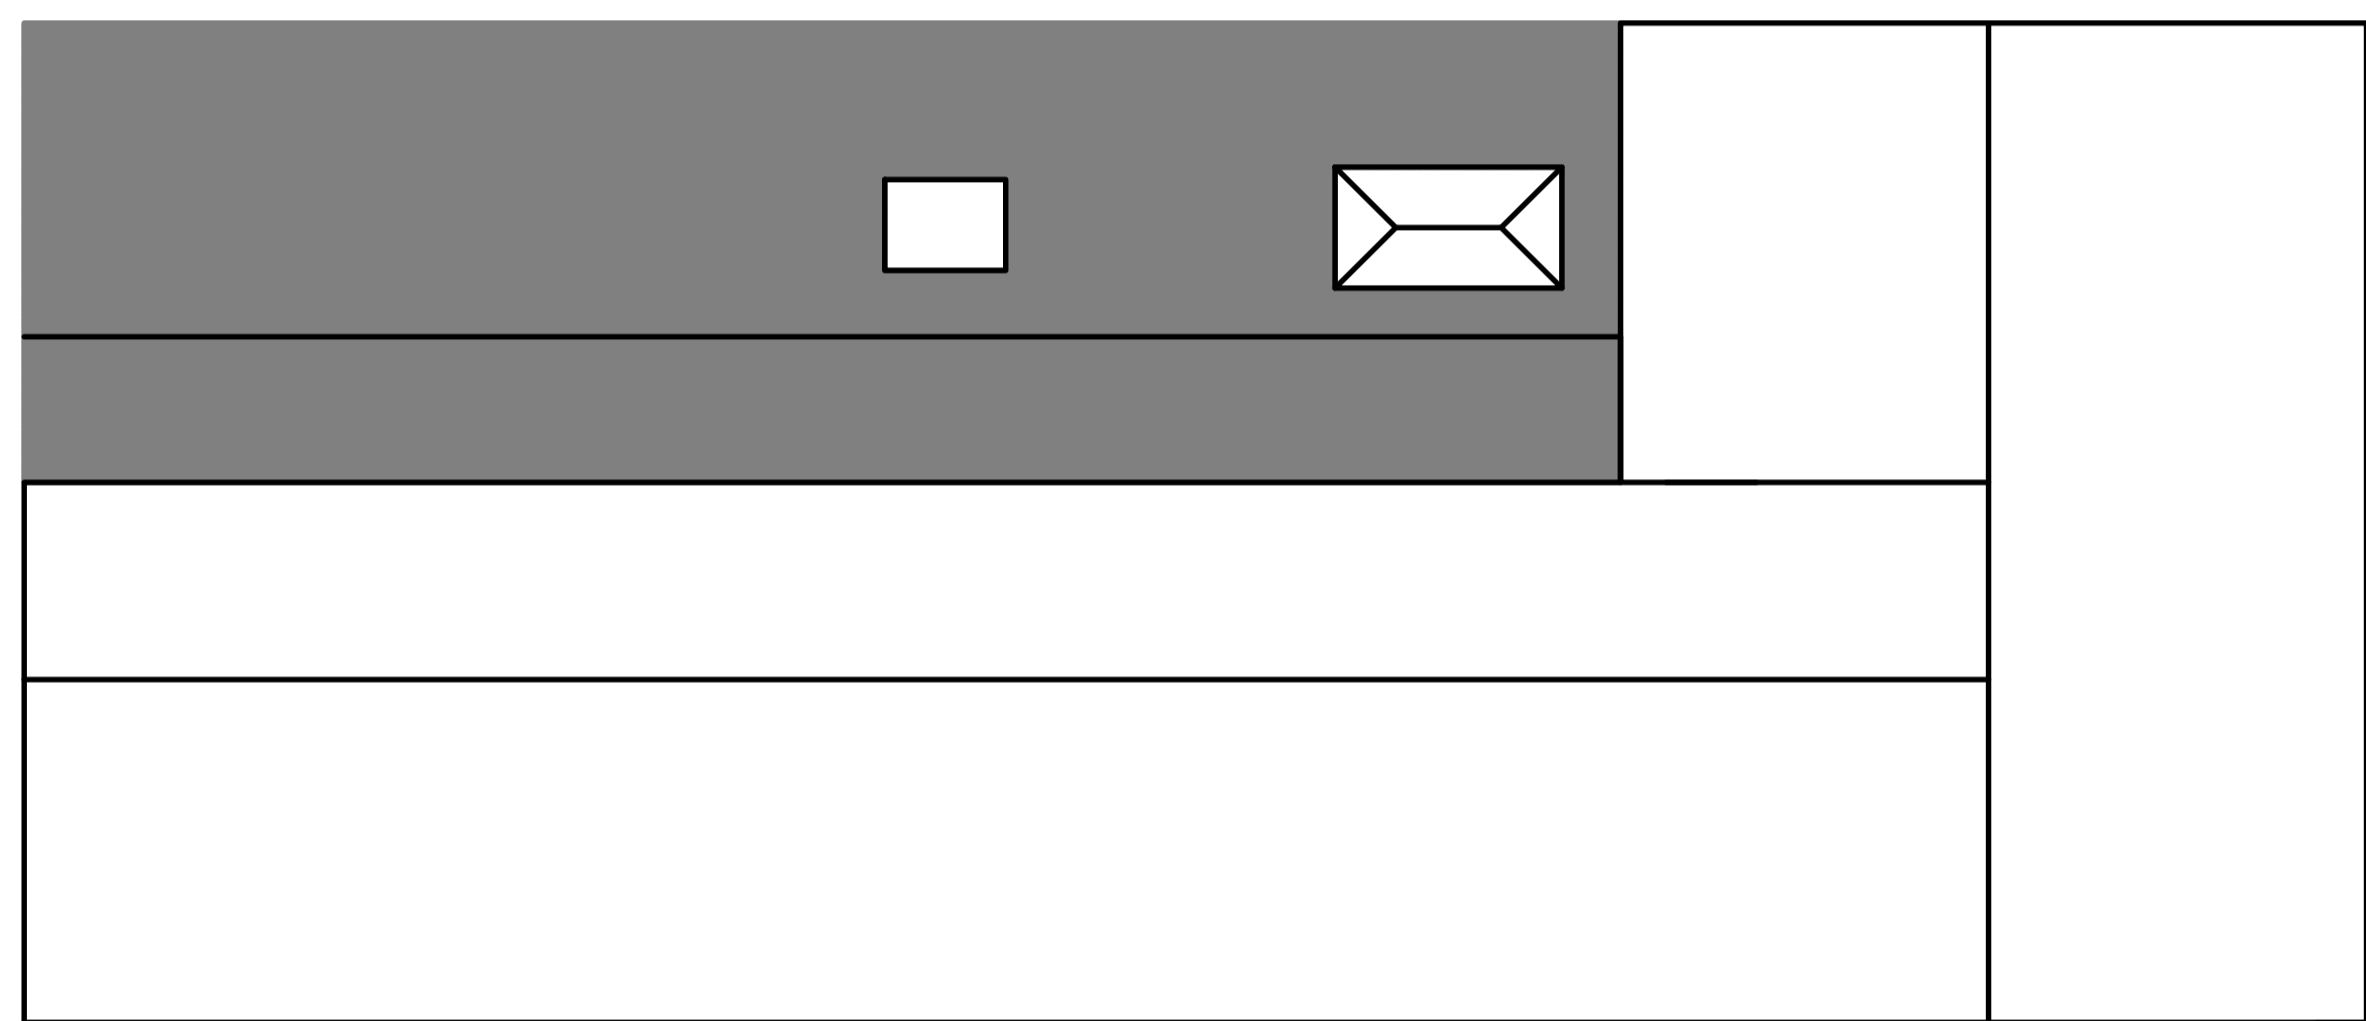

PROPOSED ROOF PLAN  
Scale 1:50

revision	description	date
P1	For Comment	10/11/2023

drawing title	EXISTING & PROPOSED ROOF PLANS
client	MR & MRS SEVILLE
project	NEW EXTENSION
project address	45C Turfland Avenue Royton Oldham OL2 6EL
scale	AS SHOWN@a1
date	Nov 23
jobNo	6EL-23-01

