




PROPOSED REAR ELEVATION
Scale 1:50

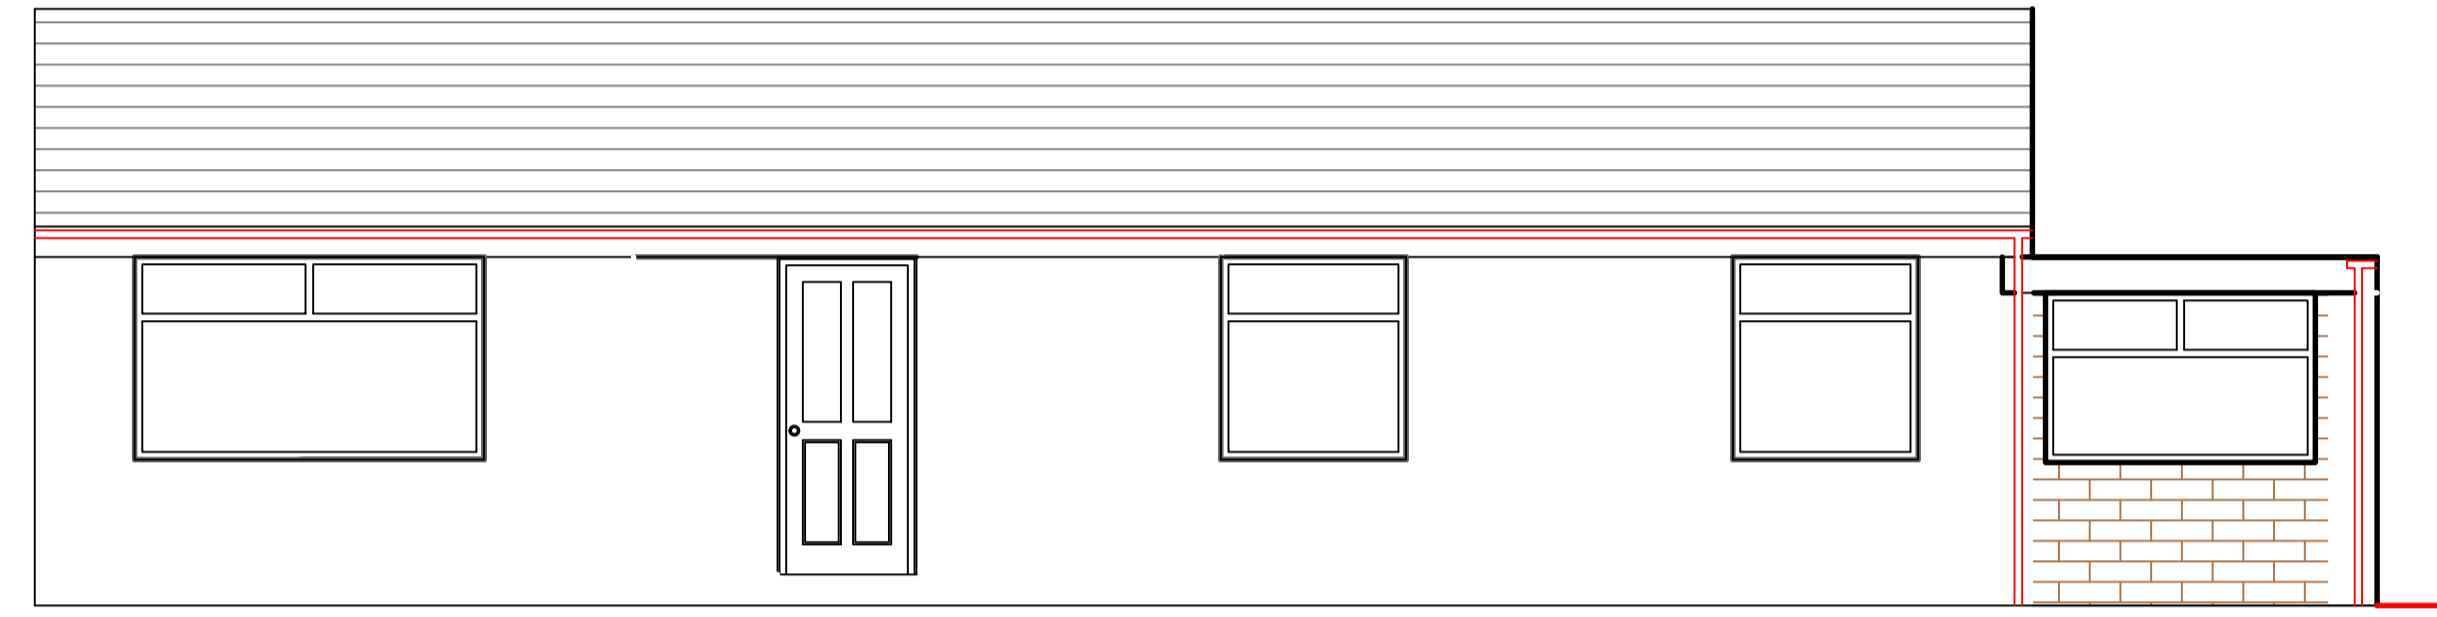

PROPOSED FRONT ELEVATION
Scale 1:50

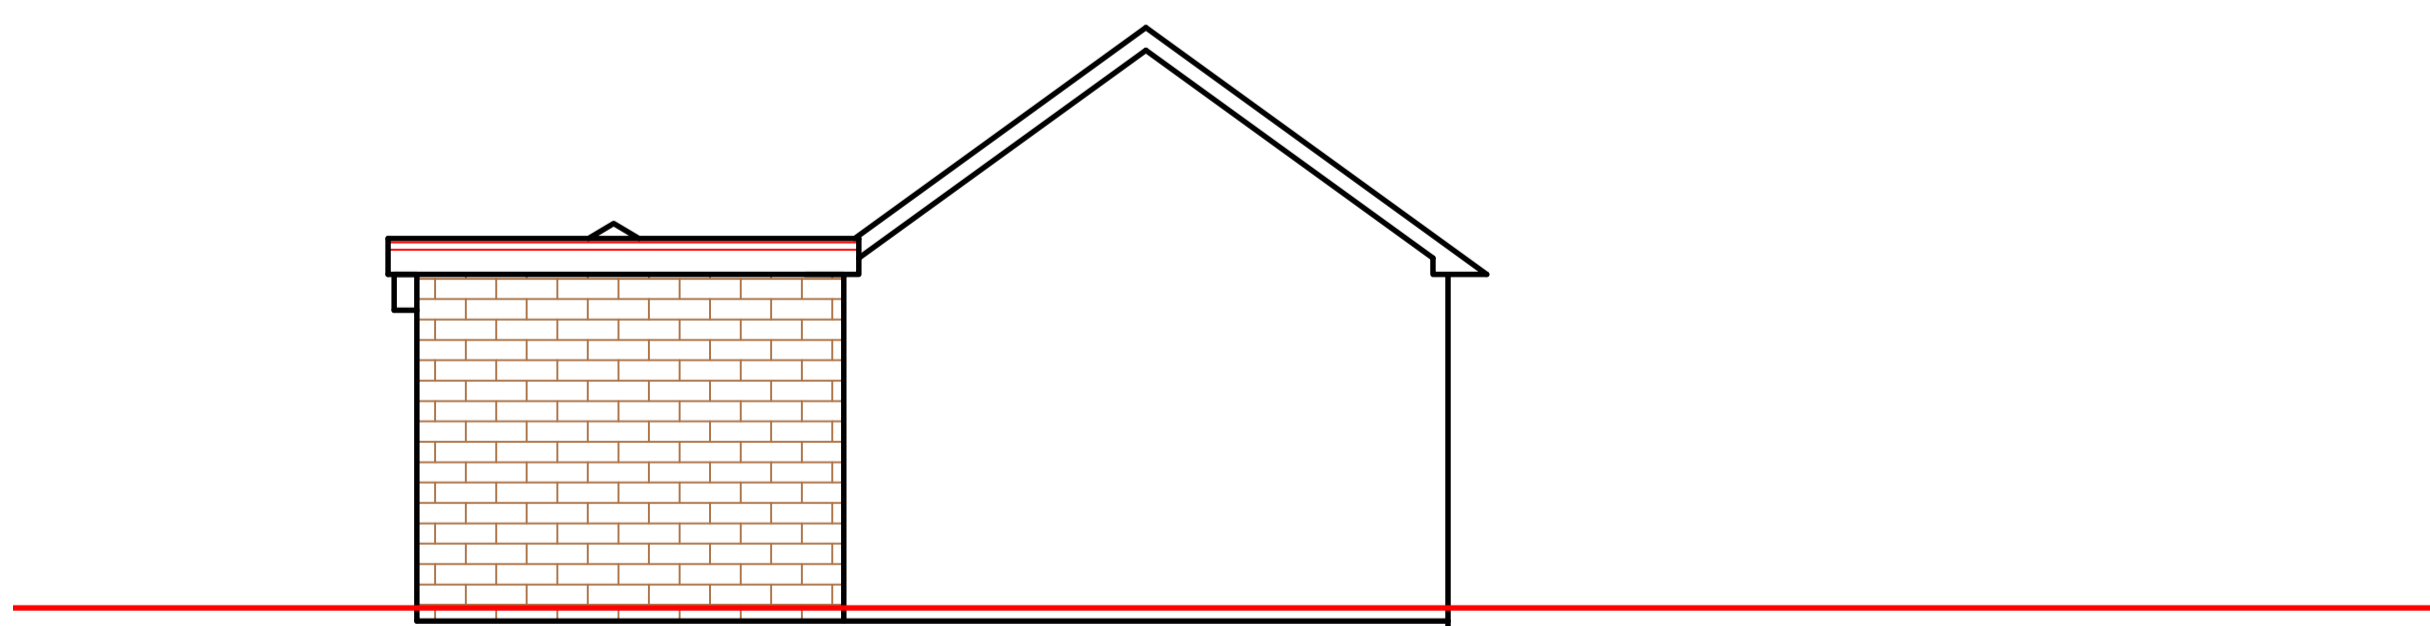

PROPOSED SIDE ELEVATION
Scale 1:50

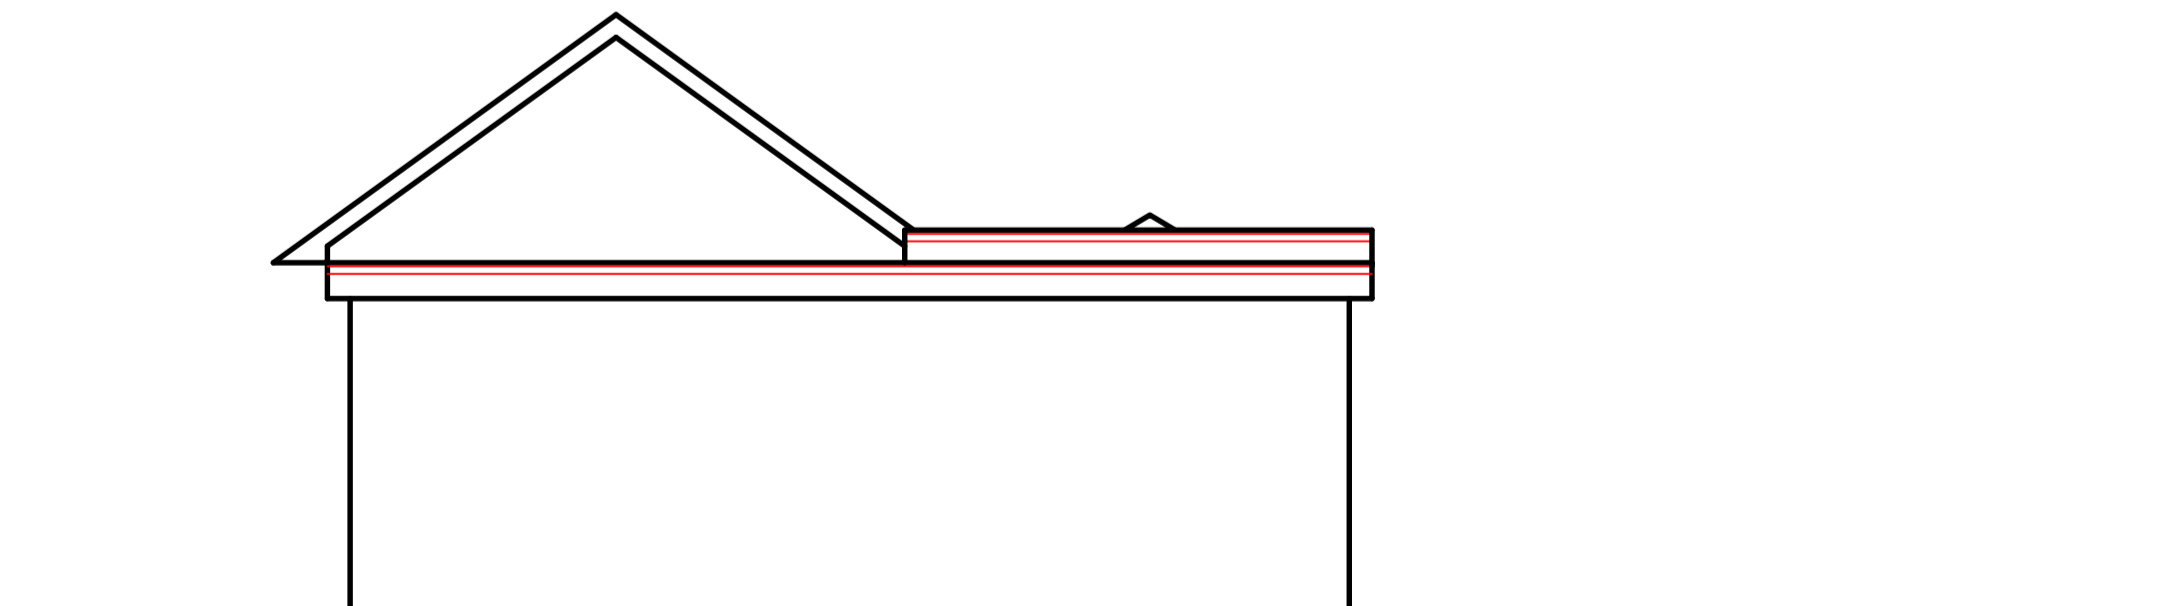

PROPOSED SIDE ELEVATION
Scale 1:50

revision	description	date
P2	Amended to Reduce Eaves Height	03-02-2024
P1	For Comment	10-11-2023

drawing title	PROPOSED ELEVATIONS
client	MR & MRS SEVILLE
project	NEW EXTENSION
project address	45C Turfand Avenue Royton Oldham OL2 6EL
scale	AS SHOWN@a1
date	Nov 2023
jobNo	6EL-23-01

