


EXISTING GROUND FLOOR PLAN  
Scale 1:50

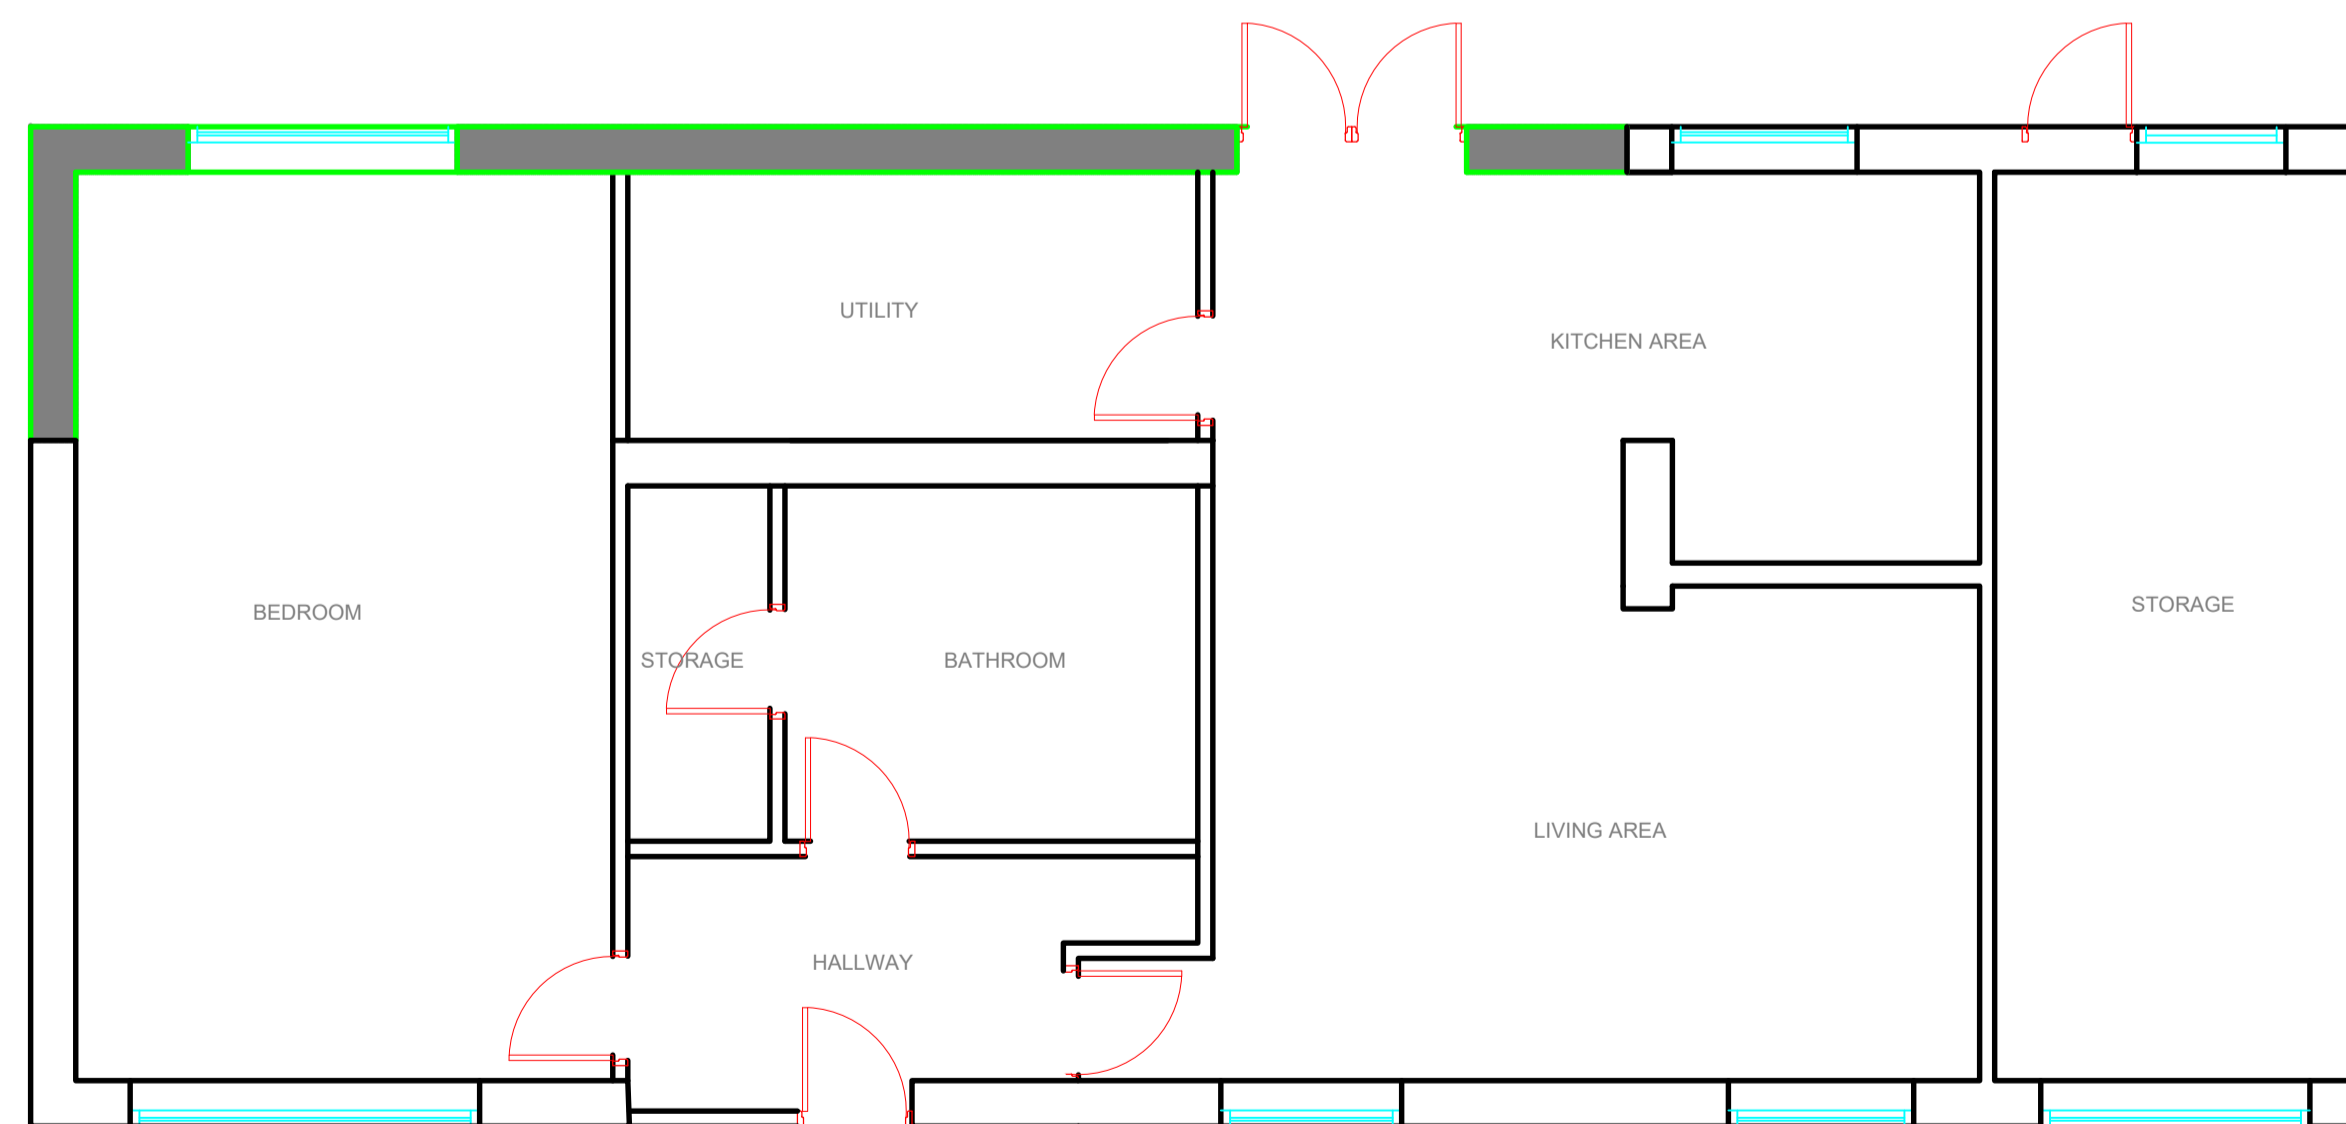

PROPOSED GROUND FLOOR PLAN  
Scale 1:50

P2	Room Descriptions Added	27-11-2023
P1	For Comment	01-11-2023
revision	Description	date

drawing title	EXISTING & PROPOSED GROUND FLOOR PLANS
client	MR & MRS SEVILLE
project	NEW EXTENSION
project address	45C Turfand Avenue Royton Oldham OL2 6EL
scale	AS SHOWN@A1
date	Nov 23
jobNo	6EL-23-01

