





Front Elevation As Existing,
Scale 1:100

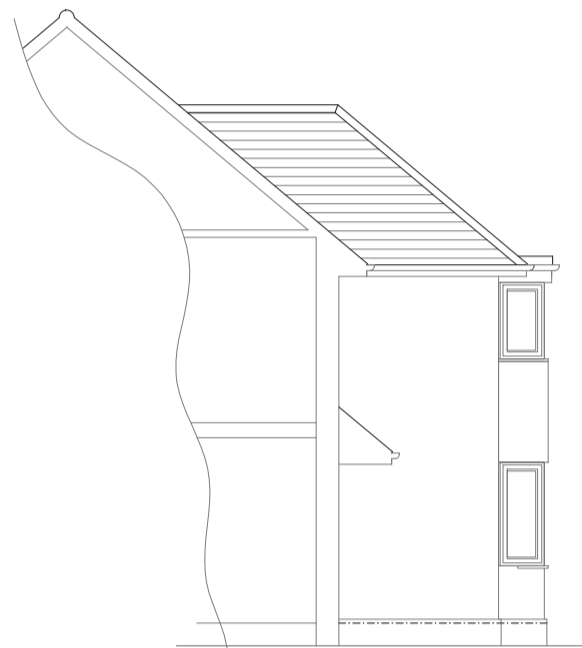

Side Elevation As Existing,
Scale 1:100

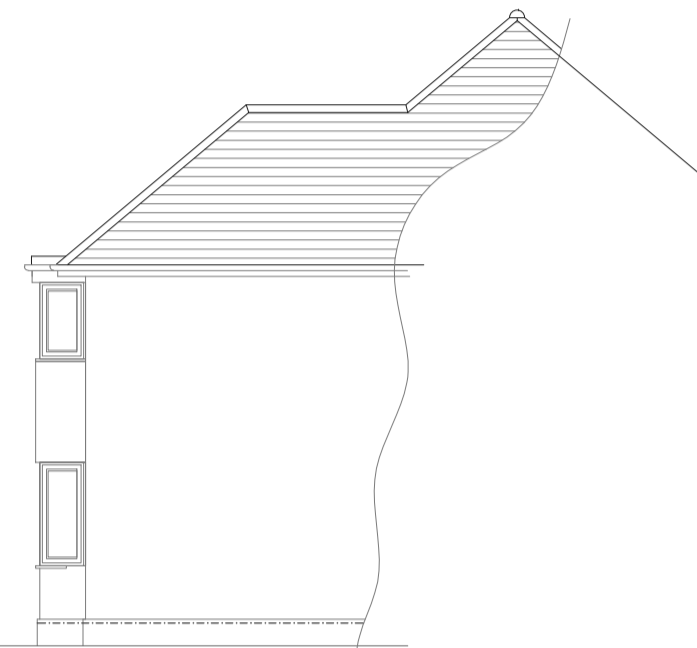


Side Elevation As Existing,
Scale 1:100


Note: There is no change to this side elevation




Front Elevation As Proposed,
Scale 1:100

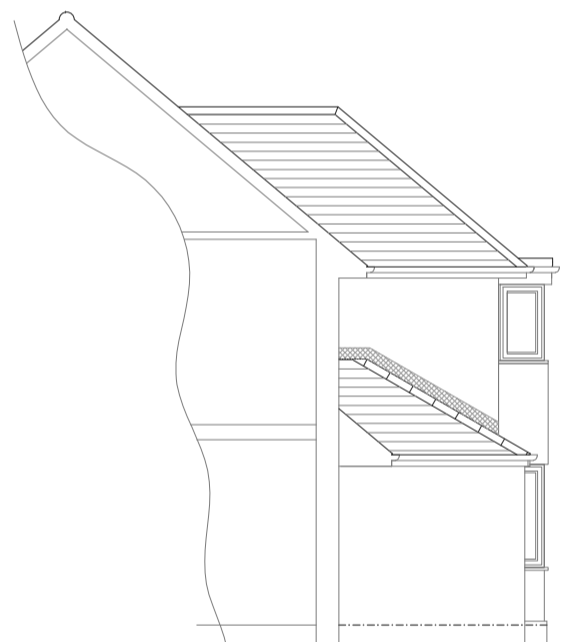

Side Elevation As Proposed,
Scale 1:100

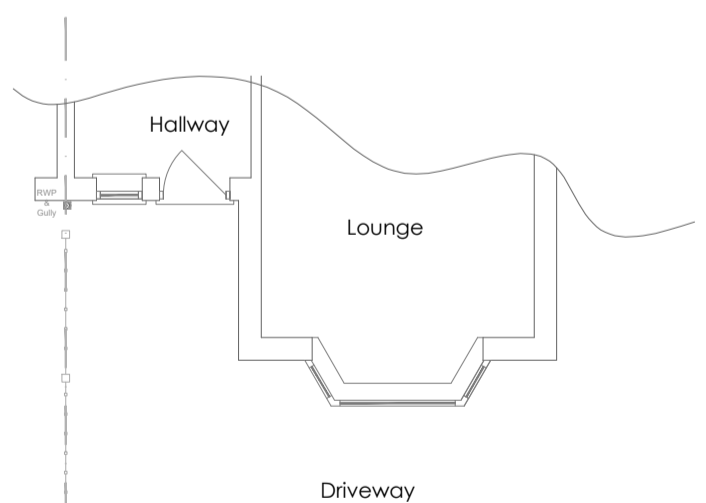

Ground Floor Plan As Existing
Scale 1:100

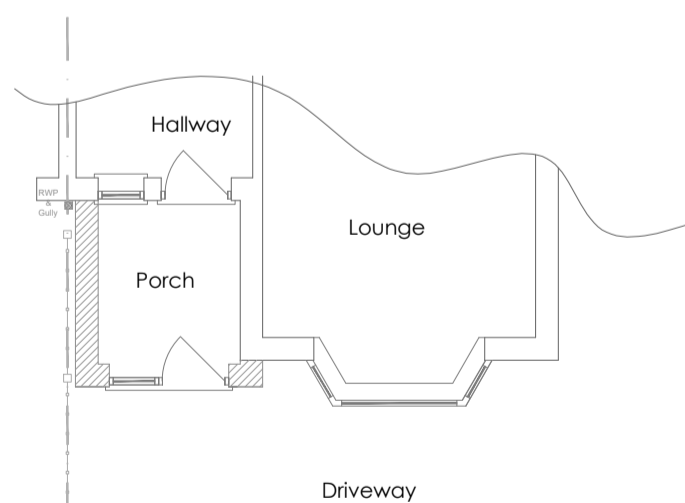

Ground Floor Plan As Proposed
Scale 1:100

REVISIONS:


Use only written dimensions. Dimensions given in mm as a guide only. Contractor to work to brick sizes and report any discrepancies. Read with specification notes.
© Copyright 2024.

Mistry Design & Build Ltd
 Carpenter's House, 52 Himley Crescent, Goldthorn Park, Wolverhampton, WV4-5DE
 Tel: 07527363892
 E-mail: mmistry1212@live.co.uk
 552 Stafford Road
 Wolverhampton
 WV106NN

Client: Mr & Mrs Bhatia
 Title: Extg and Prop plans

Drawing No: 202404/1 Scale: 1:100 Date: Feb 2024

Drawn By: MPM

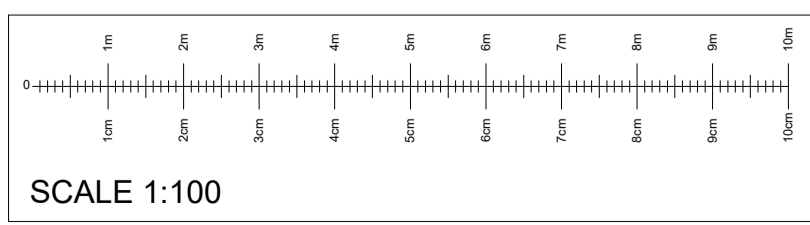

A2 PLAN