



SOUTH EAST ELEVATION

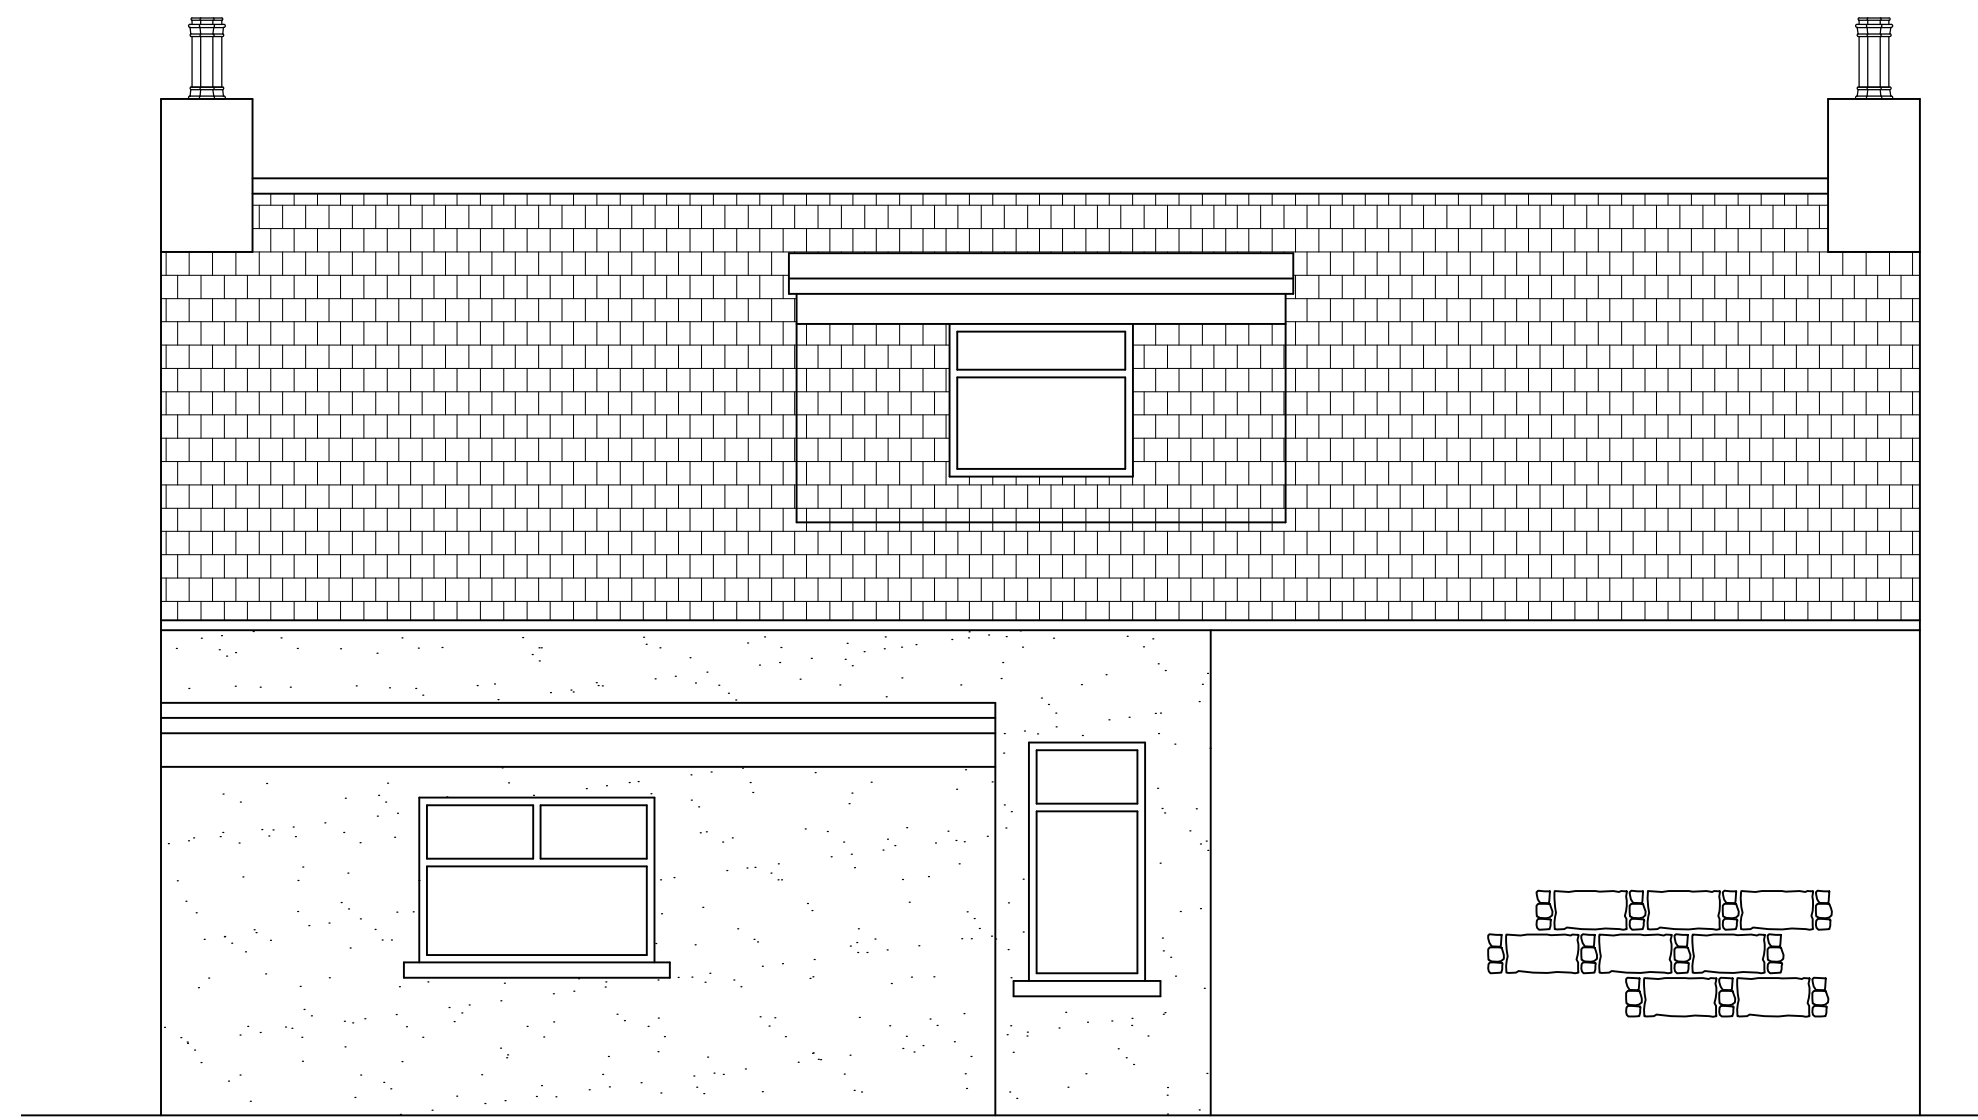


NORTH WEST ELEVATION

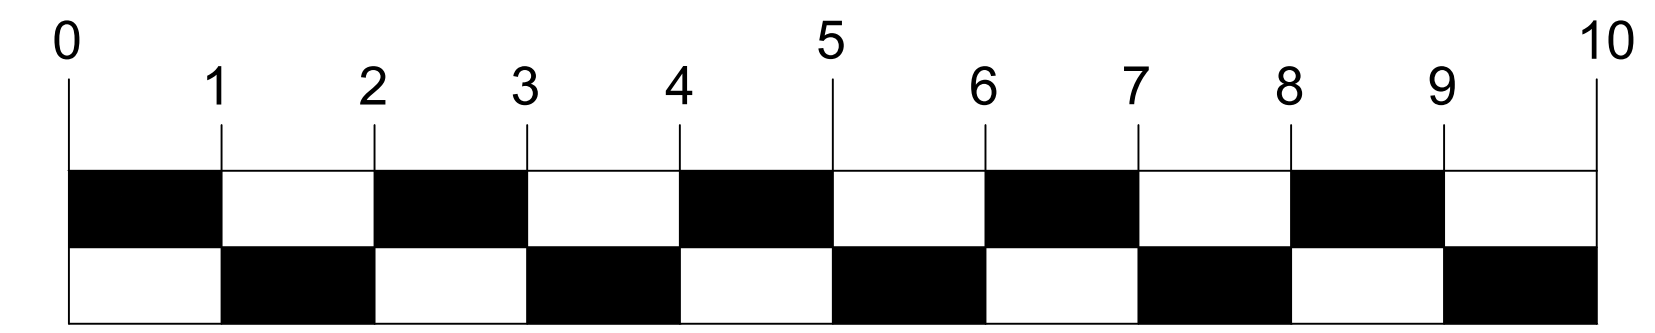


SCALE BAR 1:50

EXISTING CONSTRUCTION


- RIDGE
 - PITCHED ROOF COVERING
 - FLAT ROOF COVERING
 - RAINWATER GOODS
 - FACIAS & SOFFITS
 - WINDOWS & DOORS
 - WALLS
- BLACK CONCRETE RIDGE TILES
 - NATURAL SLATE
 - DARK GREY RUBBER
 - BLACK PVC
 - WHITE PVC
 - WHITE PVC
 - NATURAL GRANITE / CREAM ROUGHCAST

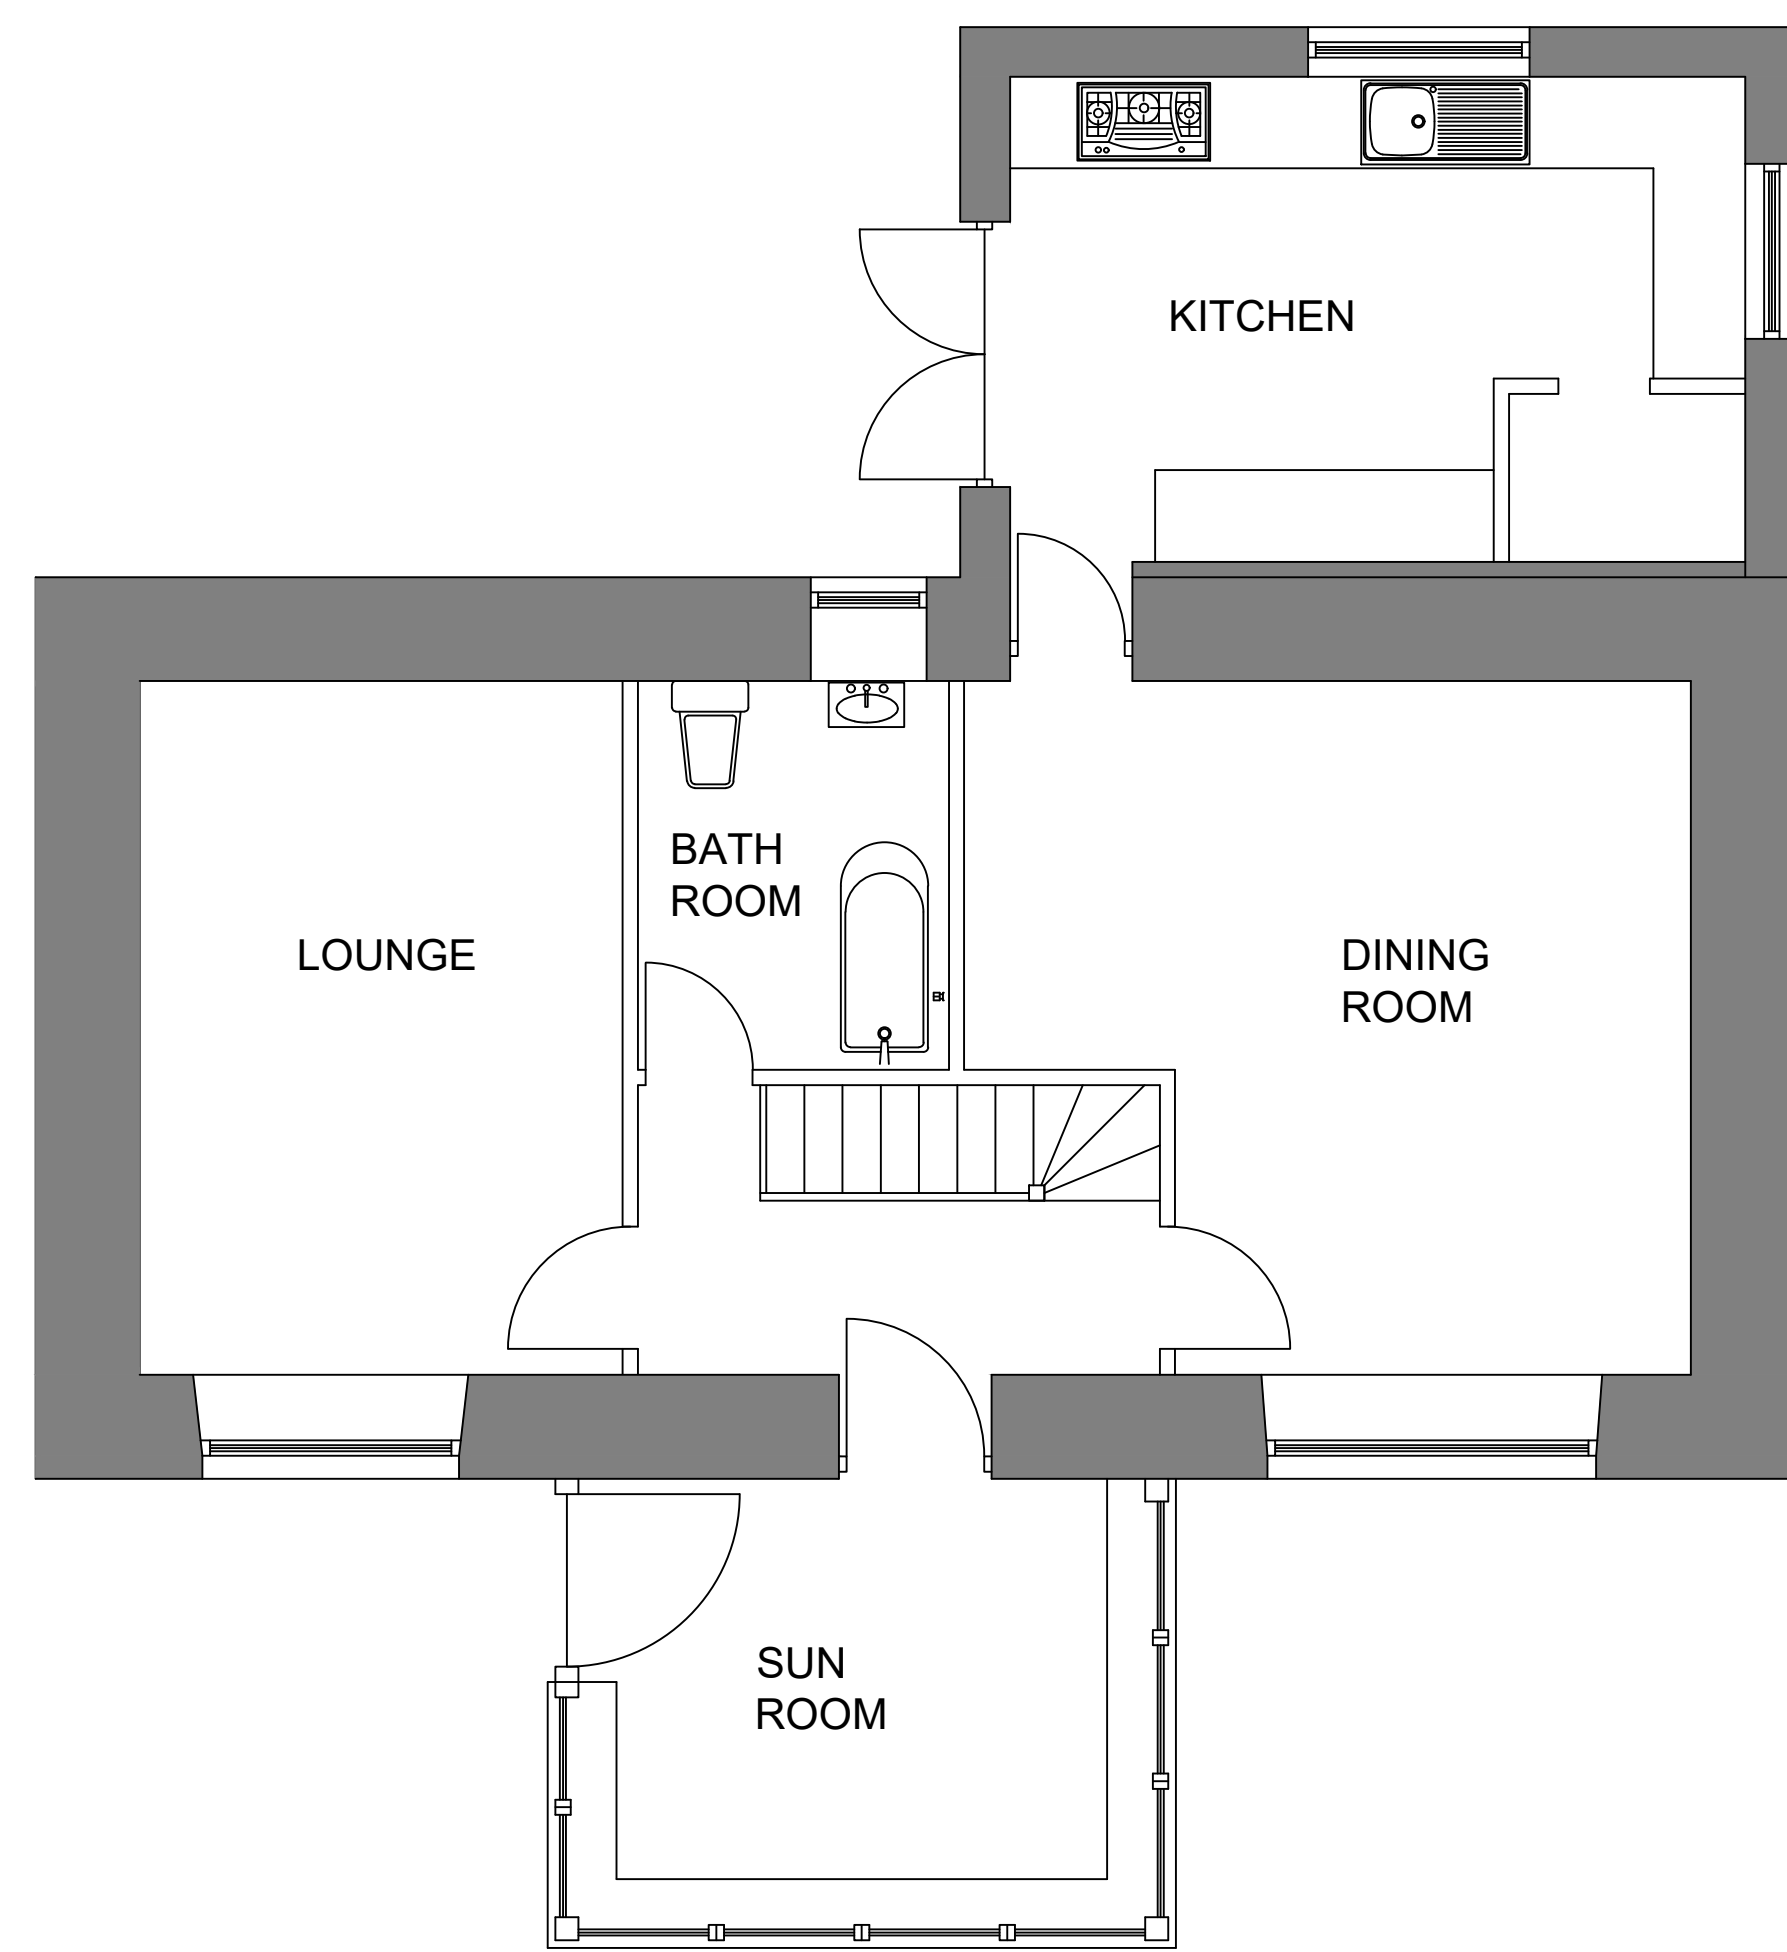


GROUND FLOOR PLAN

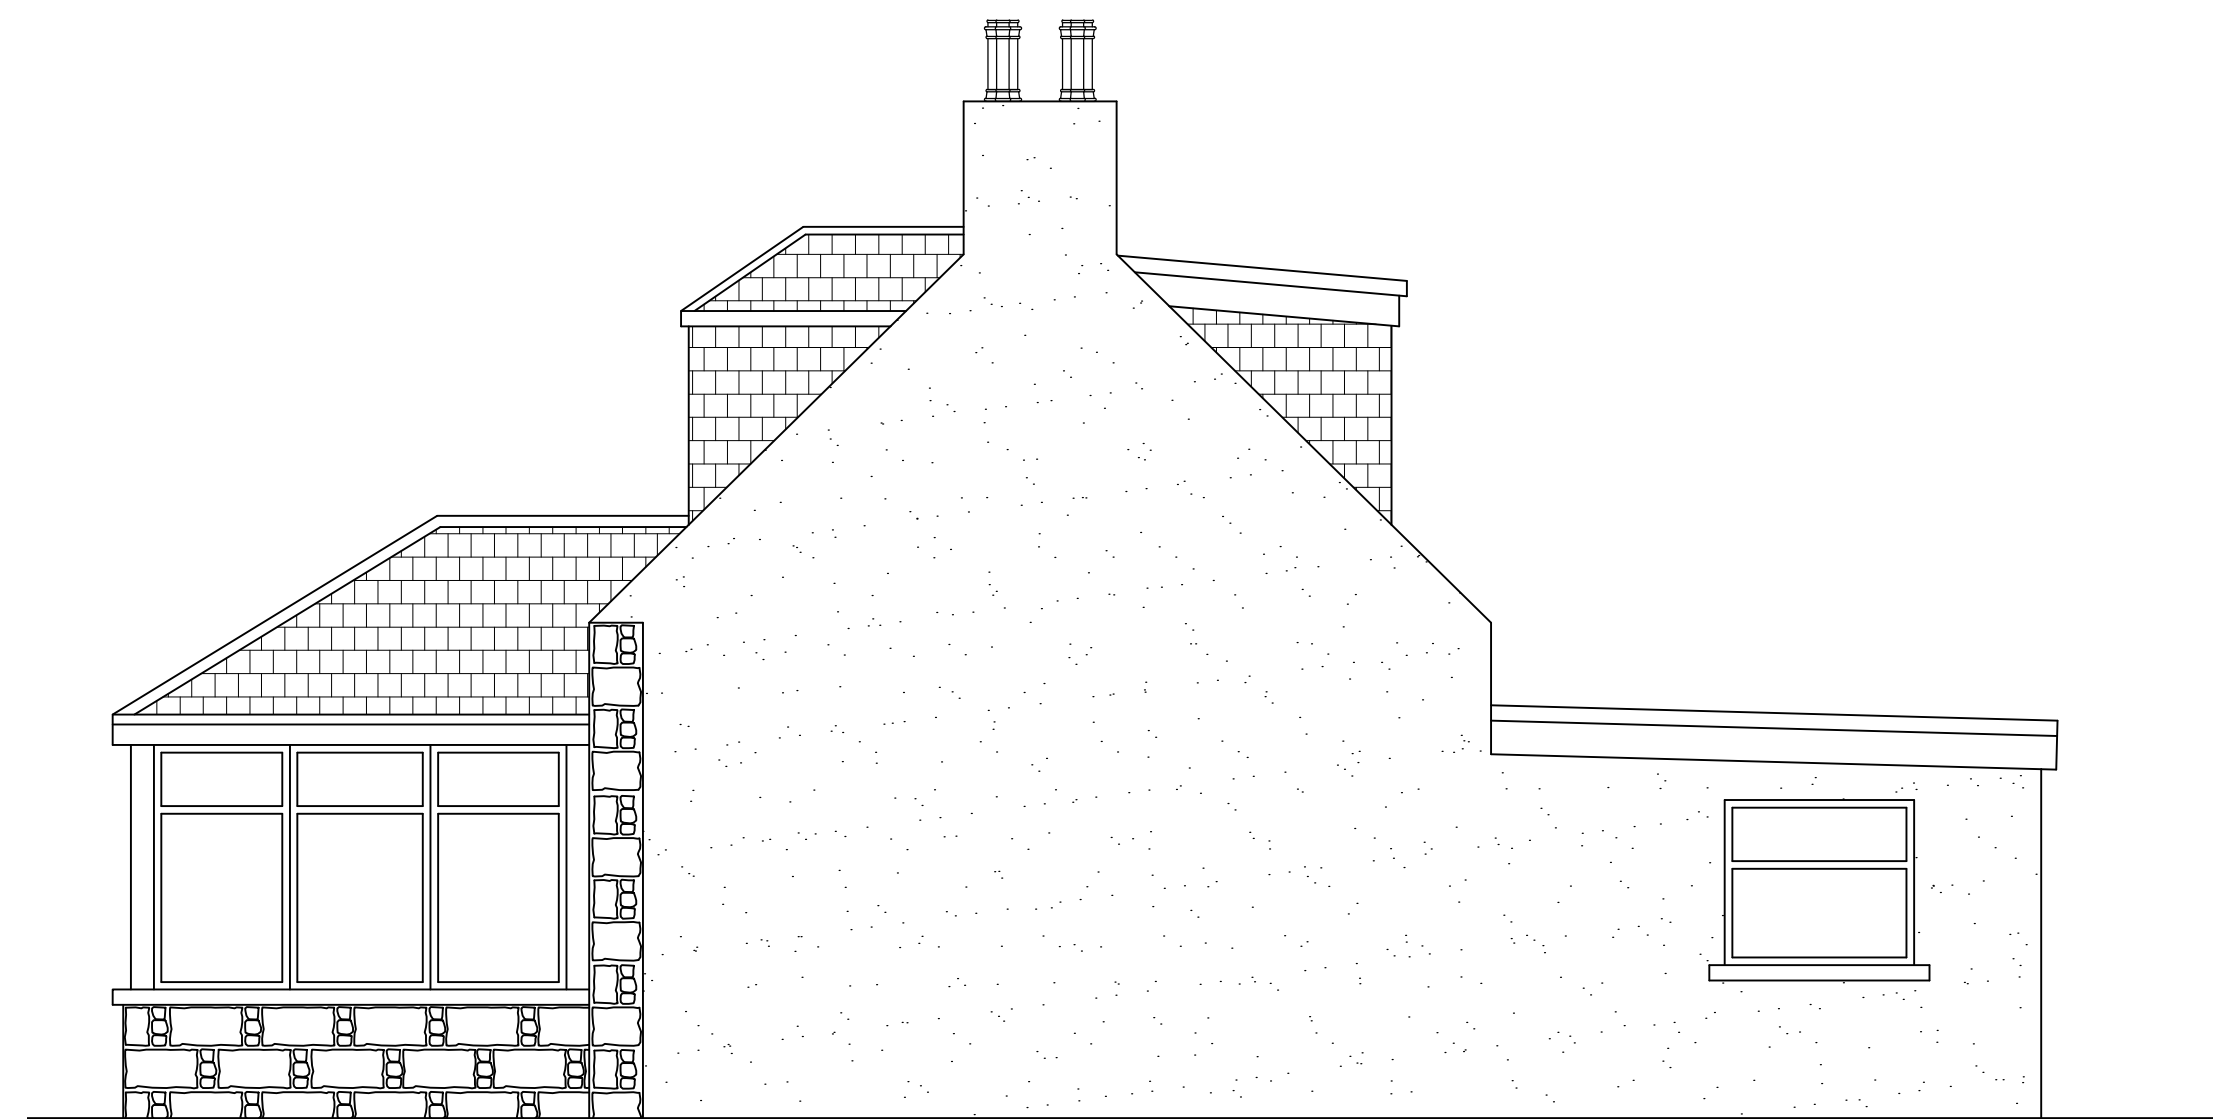

NORTH EAST ELEVATION

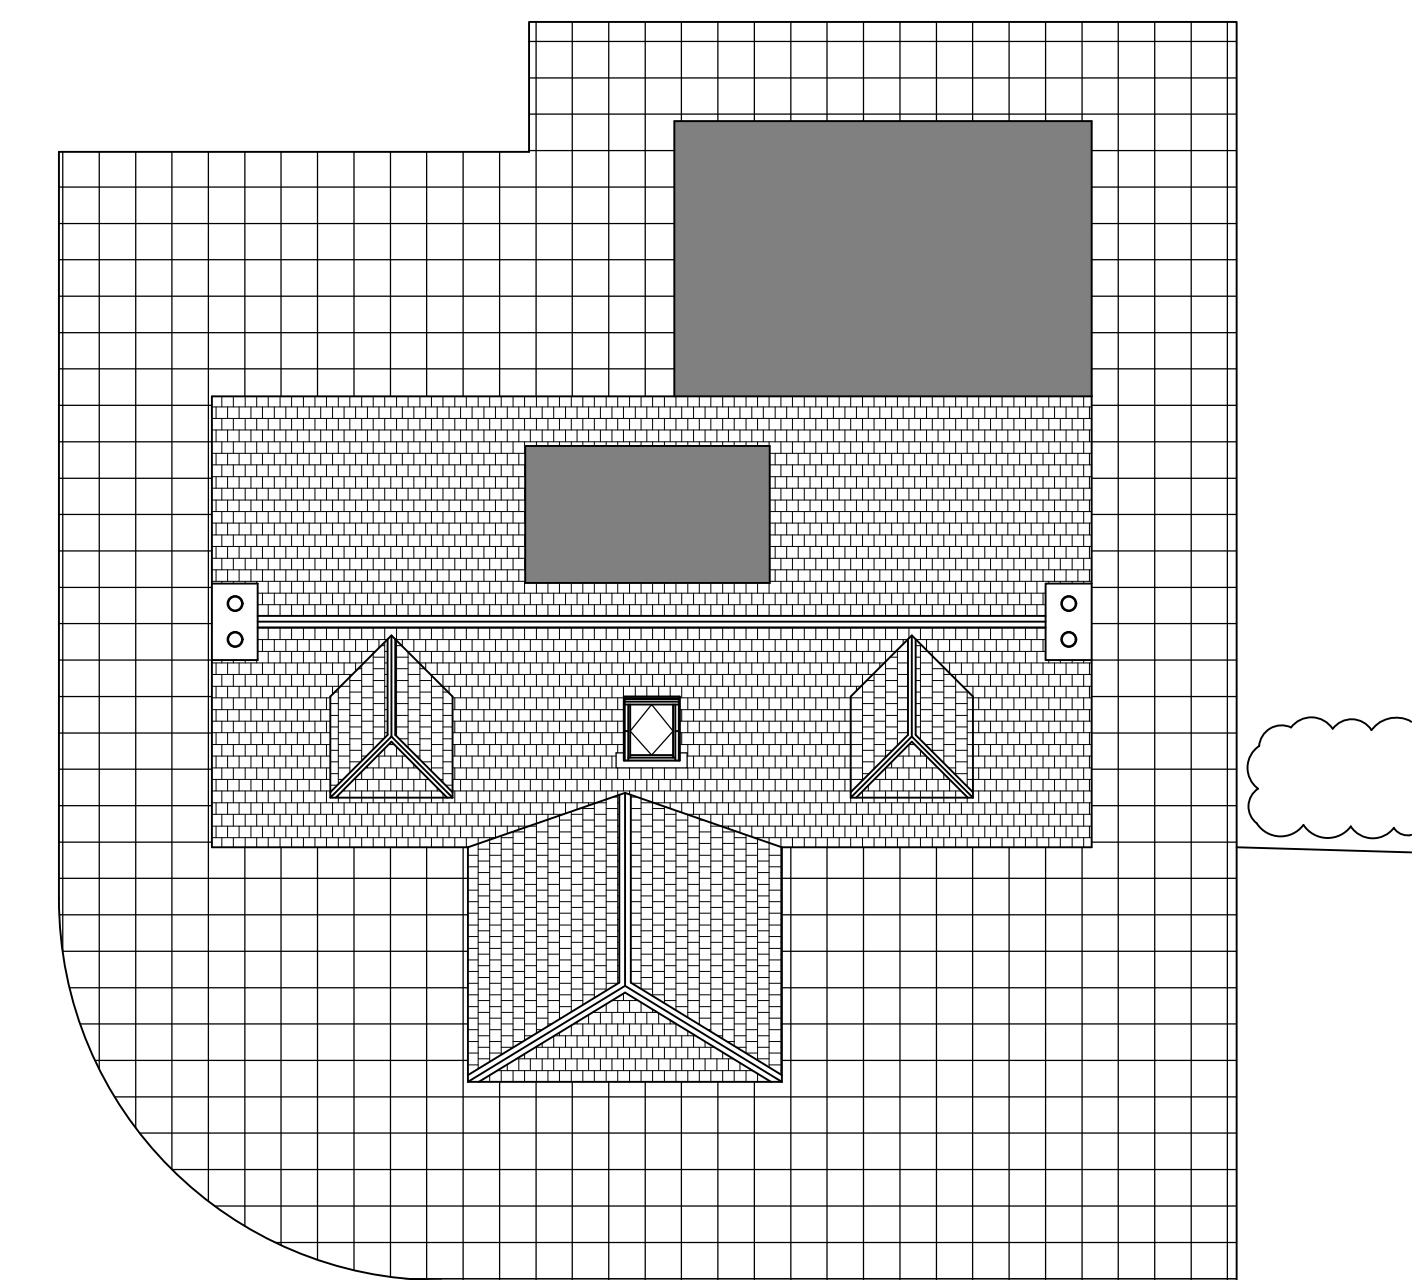

ROOF PLAN 1:100

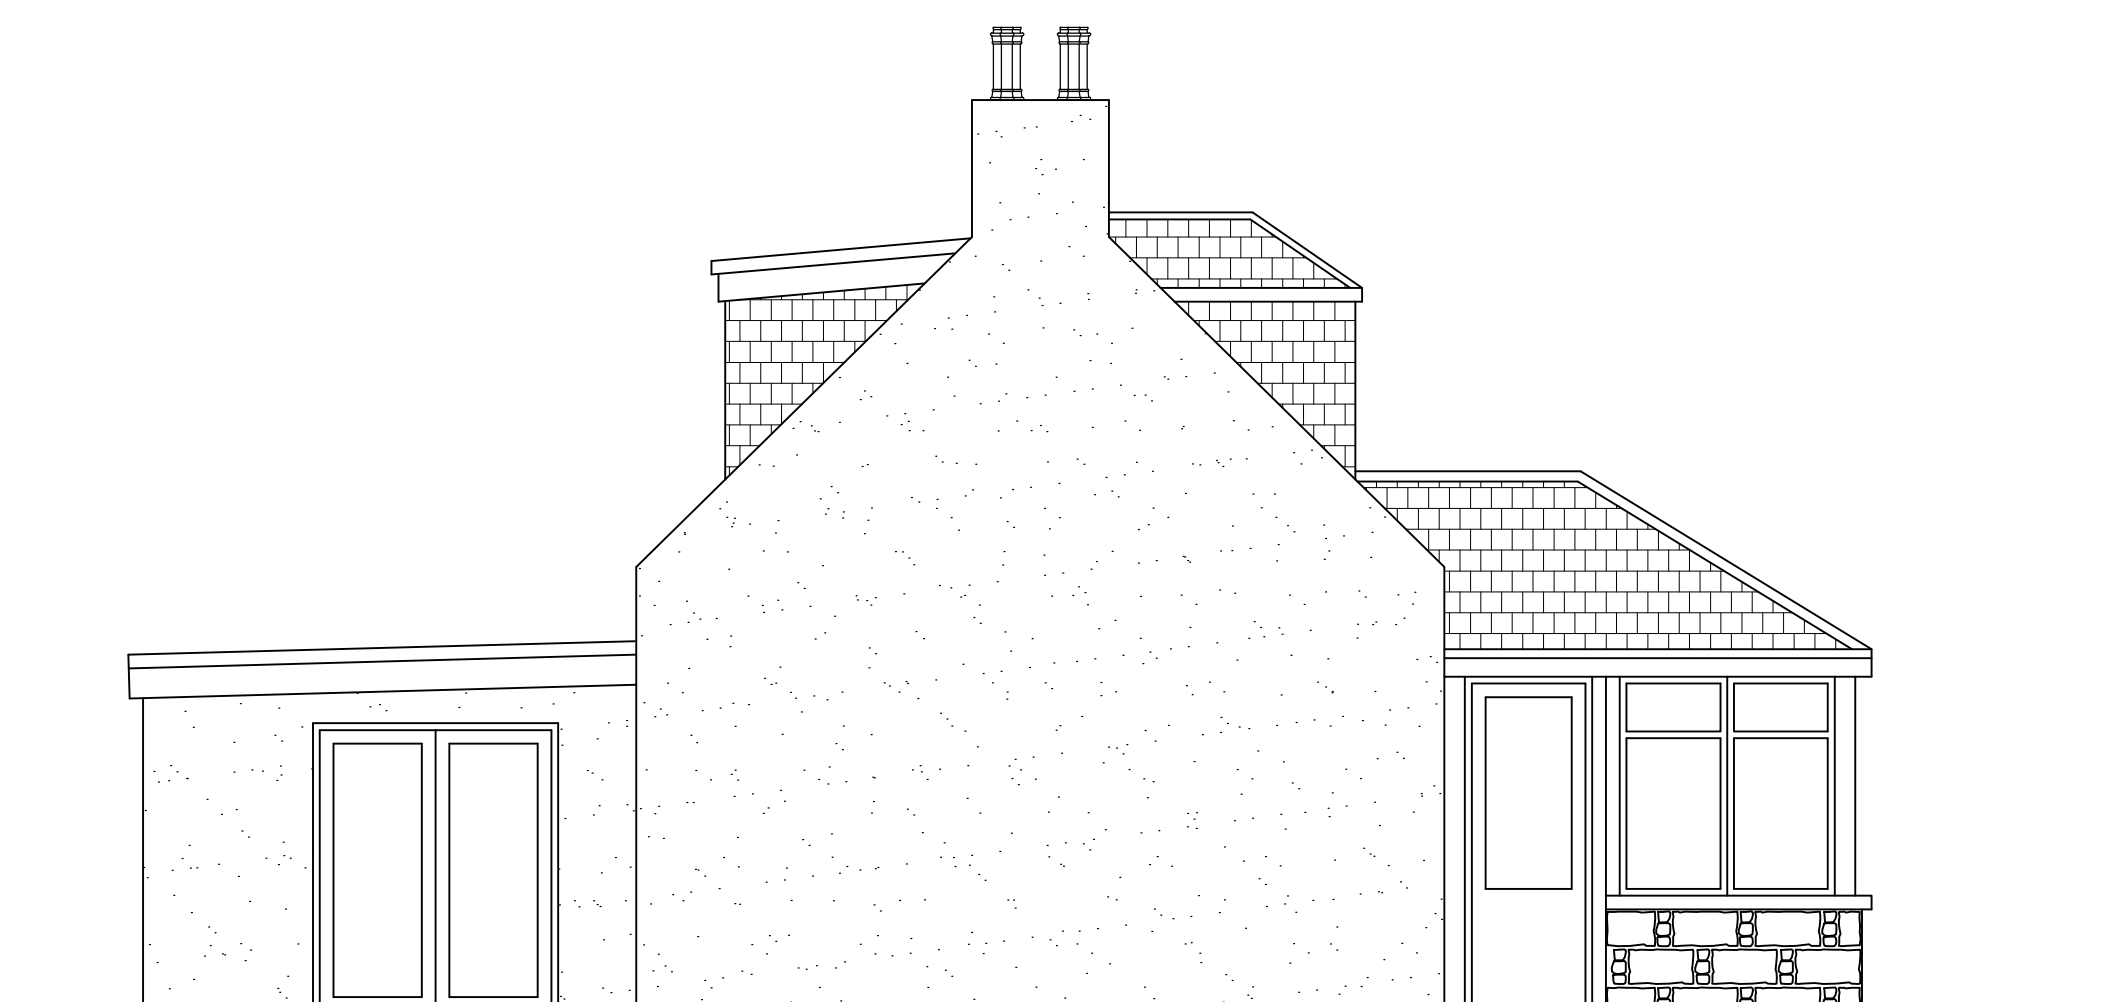

SOUTH WEST ELEVATION


SP Design
 Craigmoad Croft, Tillyfourie, Inverurie,
 Aberdeenshire. AB51 7SJ
 Tel 01975 564164
 Mob 07795 270142

Client			
MR & MRS ROY			
Project			
PROPOSED ALTERATIONS THE BELTS, STRACHAN, BANCHORY.			
Drawing Title			
EXISTING LAYOUT & ELEVATIONS			
Drawn	SDP	Date	FEB 24
Scale	1:50 @ A1		
Job No	24-102	Drawing No	01
Rev	-		

This drawing is the property of SP Design and must not be reproduced or distributed without prior written authorisation from SP Design.