





SOUTH WEST ELEVATION



SOUTH EAST ELEVATION

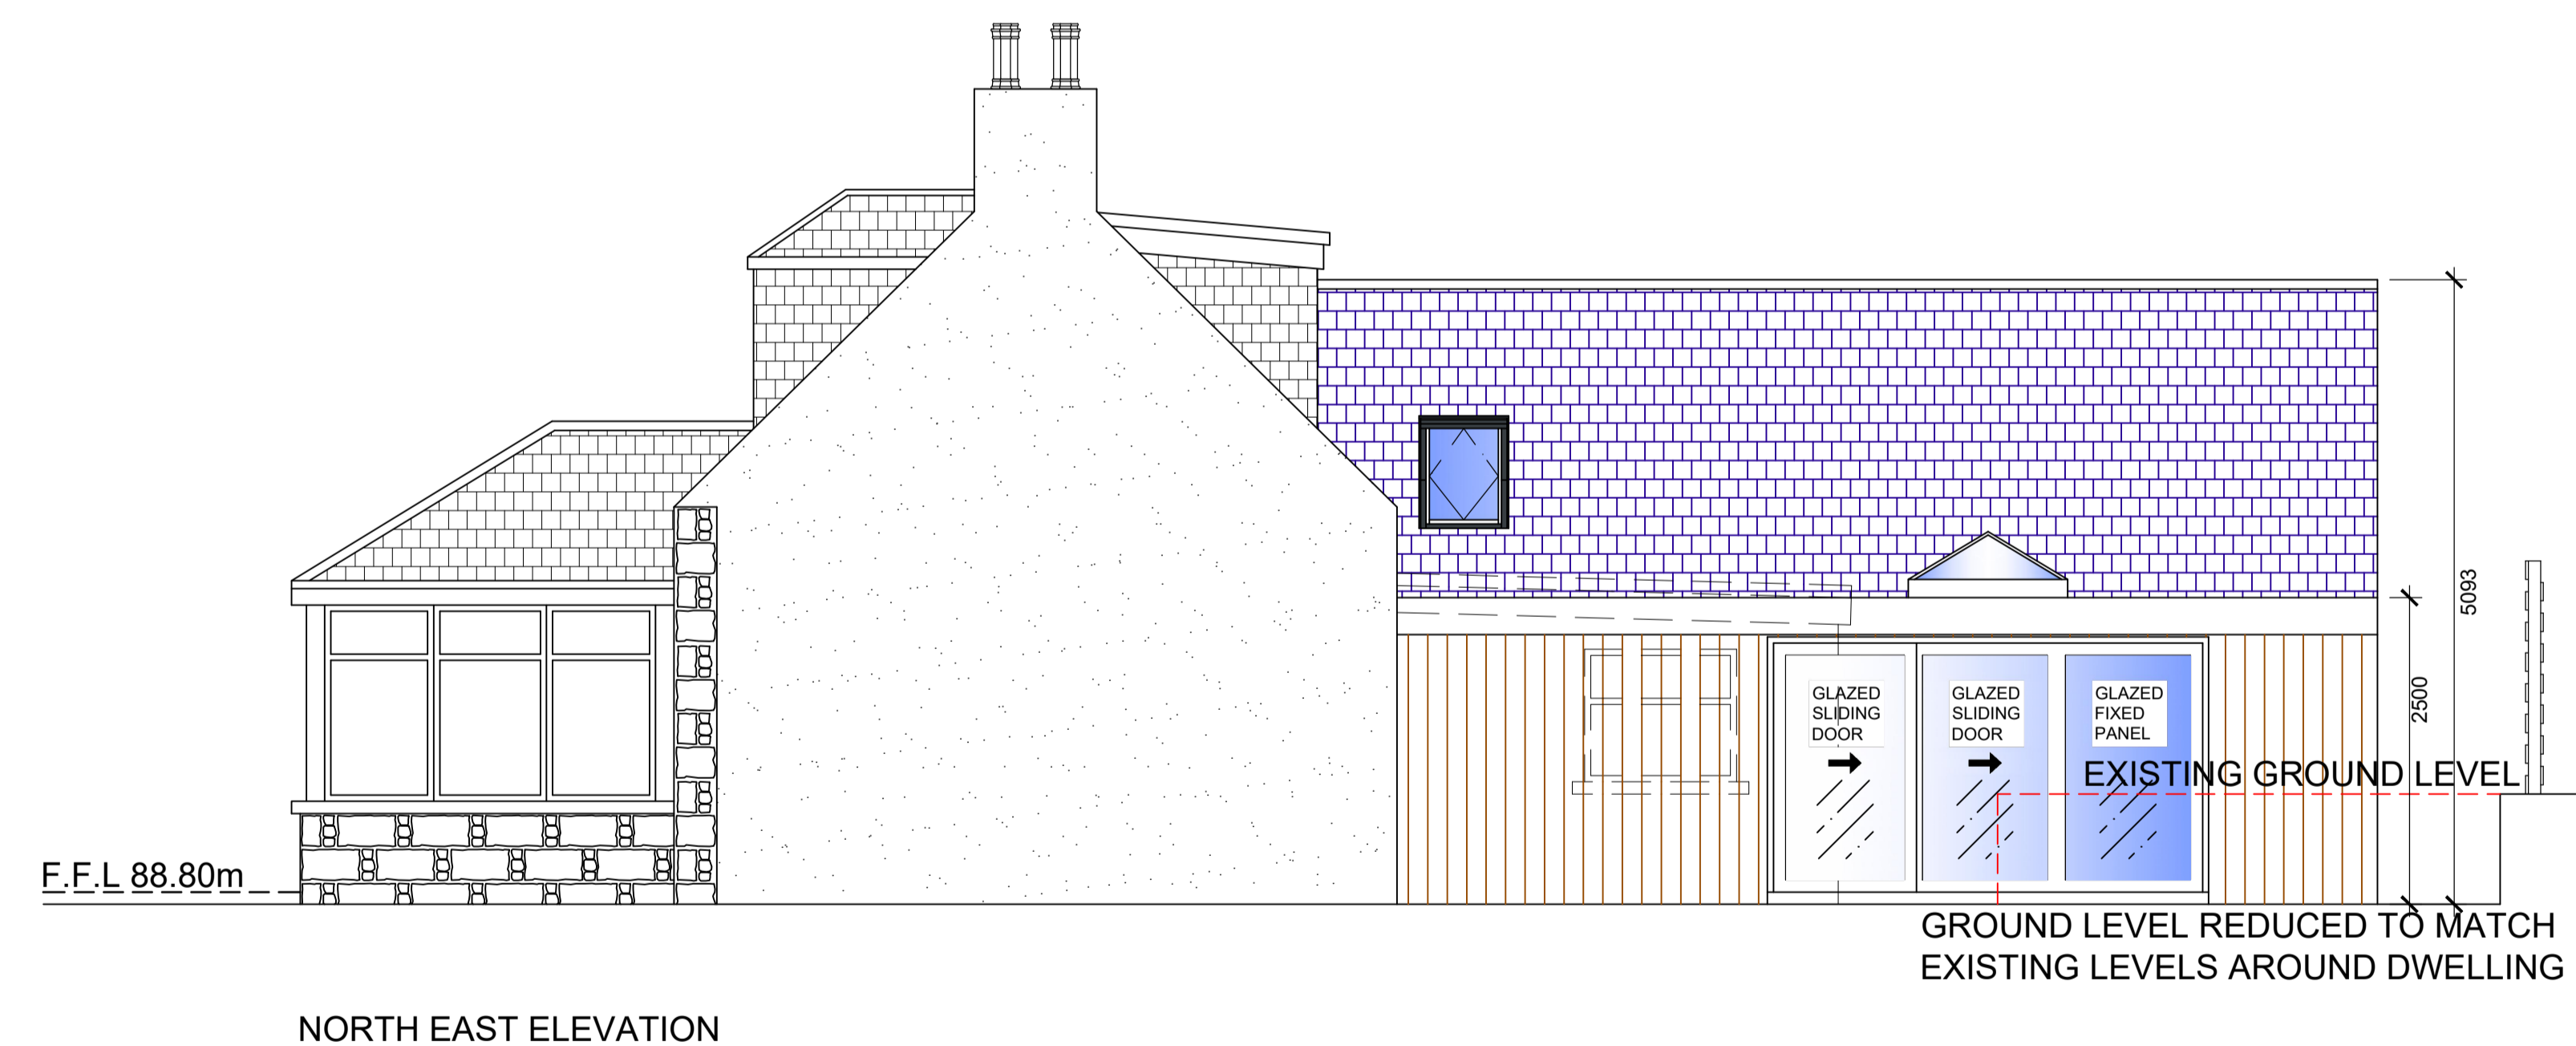



NORTH EAST ELEVATION

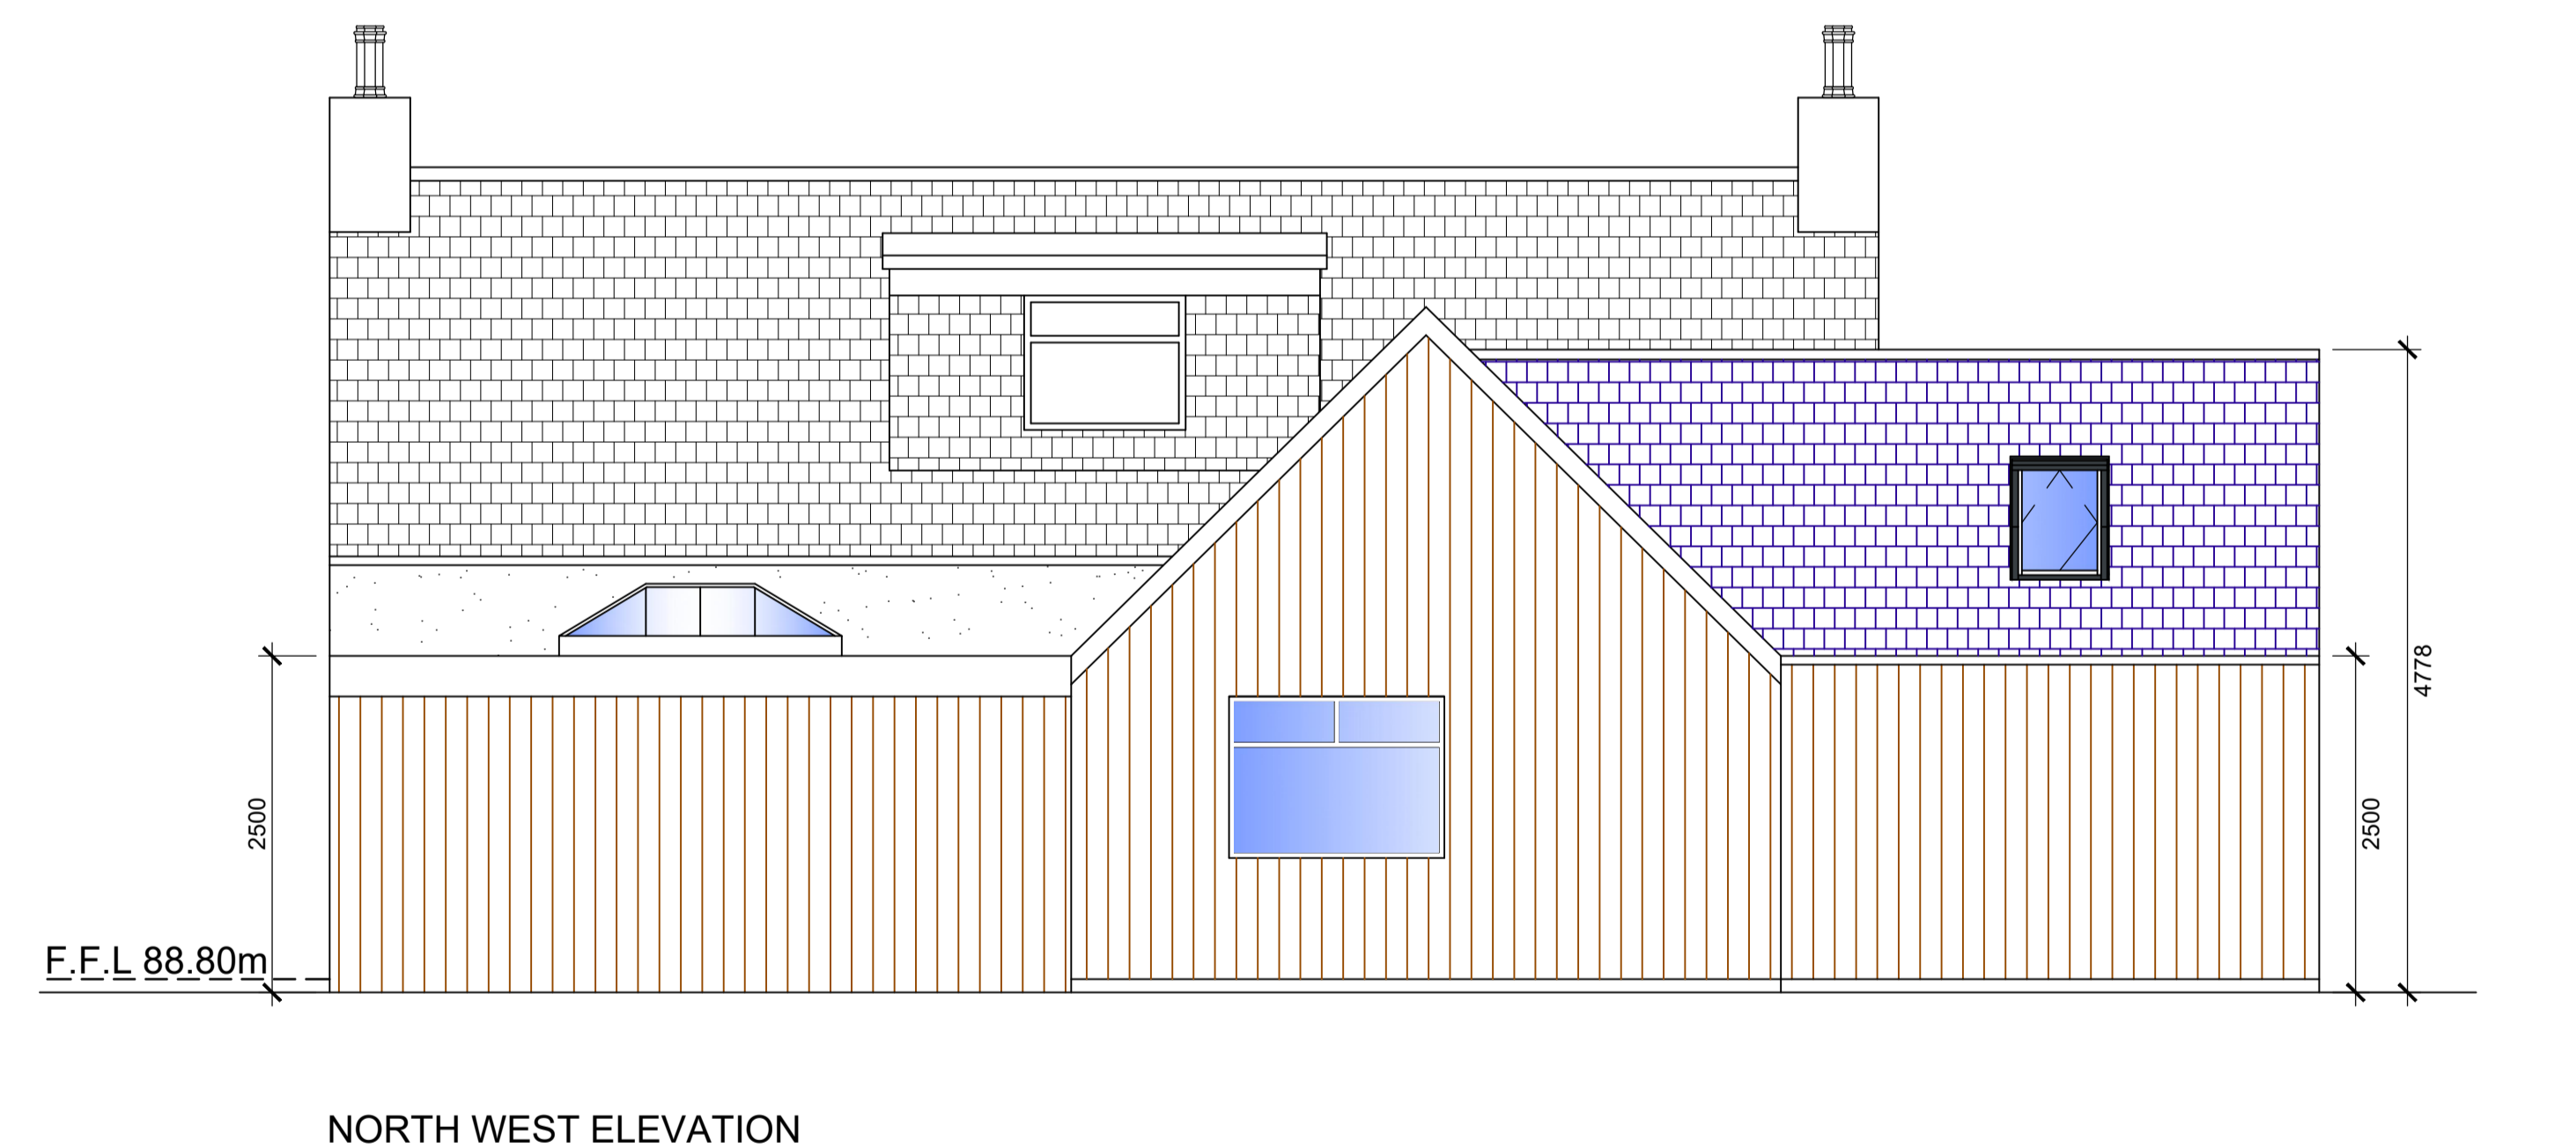

NORTH WEST ELEVATION

CONSTRUCTION MATERIALS	
RIDGE	BLACK CONCRETE RIDGE TILES
SLOPED ROOF	NATURAL BLUE GREY SLATE
FLAT ROOF	ANTHRACITE RUBBER ROOF FINISH
RW GUTTERS & DOWNPIPES	BLACK PVC
FACIA BOARDS	LOCALLY SOURCED LARCH STAINED BROWN
ROOF LANTERN	WHITE PVC
WINDOWS	WHITE PVC TO MATCH EXISTING
DOORS	WHITE PVC TO MATCH EXISTING
WALLS	LOCALLY SOURCED LARCH FITTED VERTICALLY STAINED BROWN
PATHS	GREY CONCRETE SLABS TO MATCH EXISTING

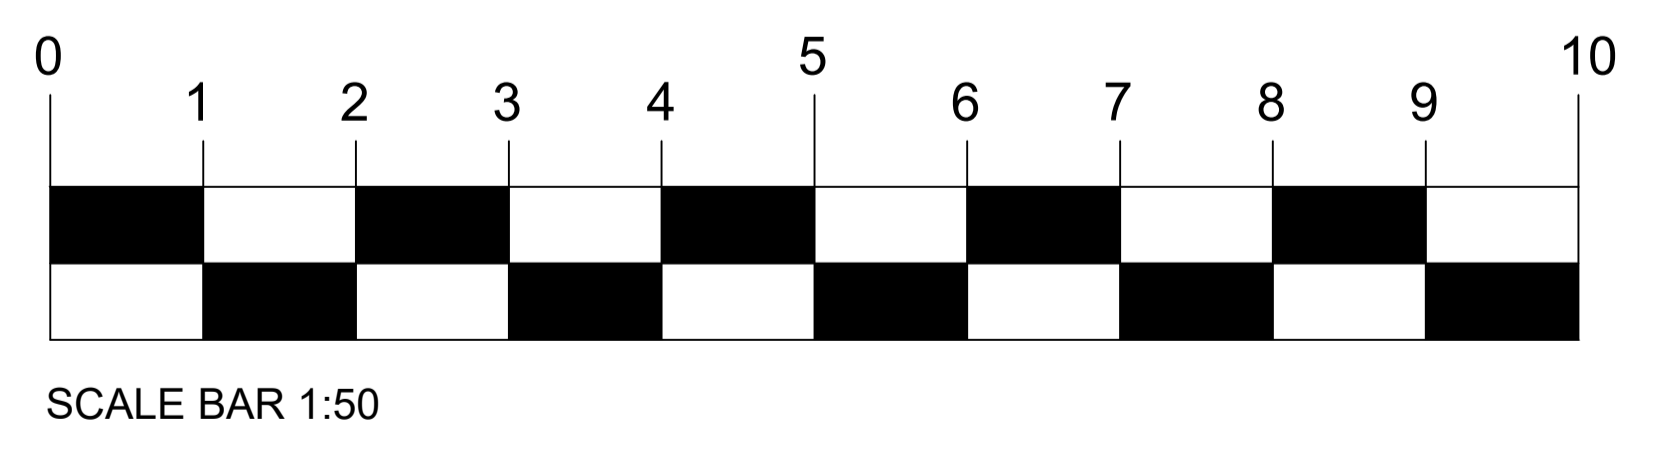

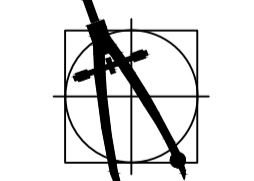

SP Design
 Craigmoad Croft, Tillyfourie, Inverurie,
 Aberdeenshire. AB51 7SJ
 Tel 01975 564164
 Mob 07795 270142

Client: **MR & MRS ROY**

Project: **PROPOSED ALTERATIONS
 THE BELTS, STRACHAN,
 BANCHORY.**

Drawing Title: **ELEVATIONS**

Drawn: SDP	Date: FEB 24	Scale: 1:50 @ A1
Job No: 24-102	Drawing No: 03	Rev: A

This drawing is the property of SP Design and must not be reproduced or distributed without prior written authorisation from SP Design.