
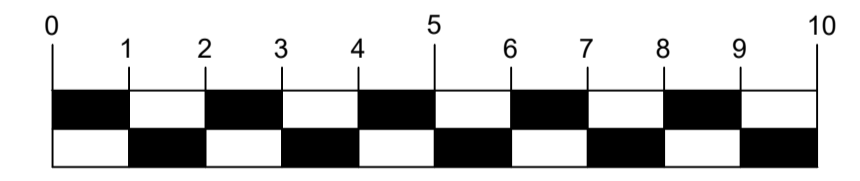
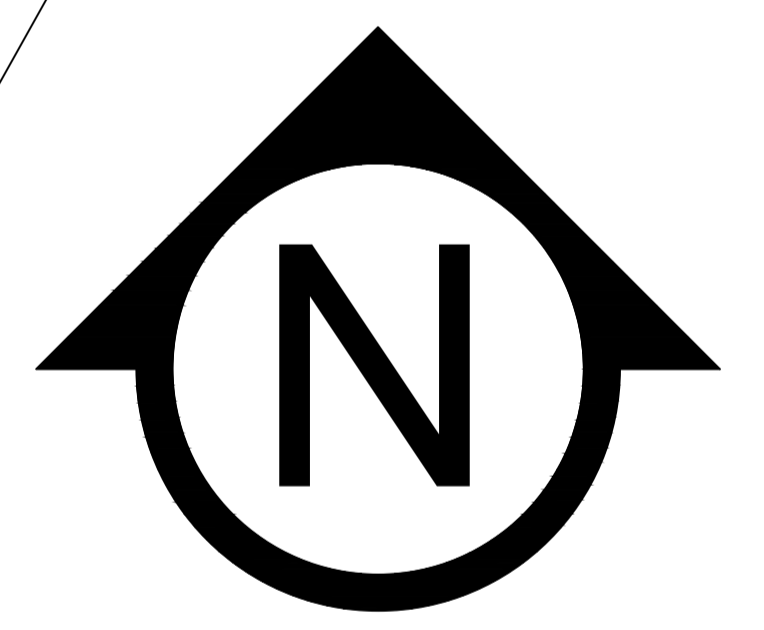


Woodruff

The Belts

Brackenhist

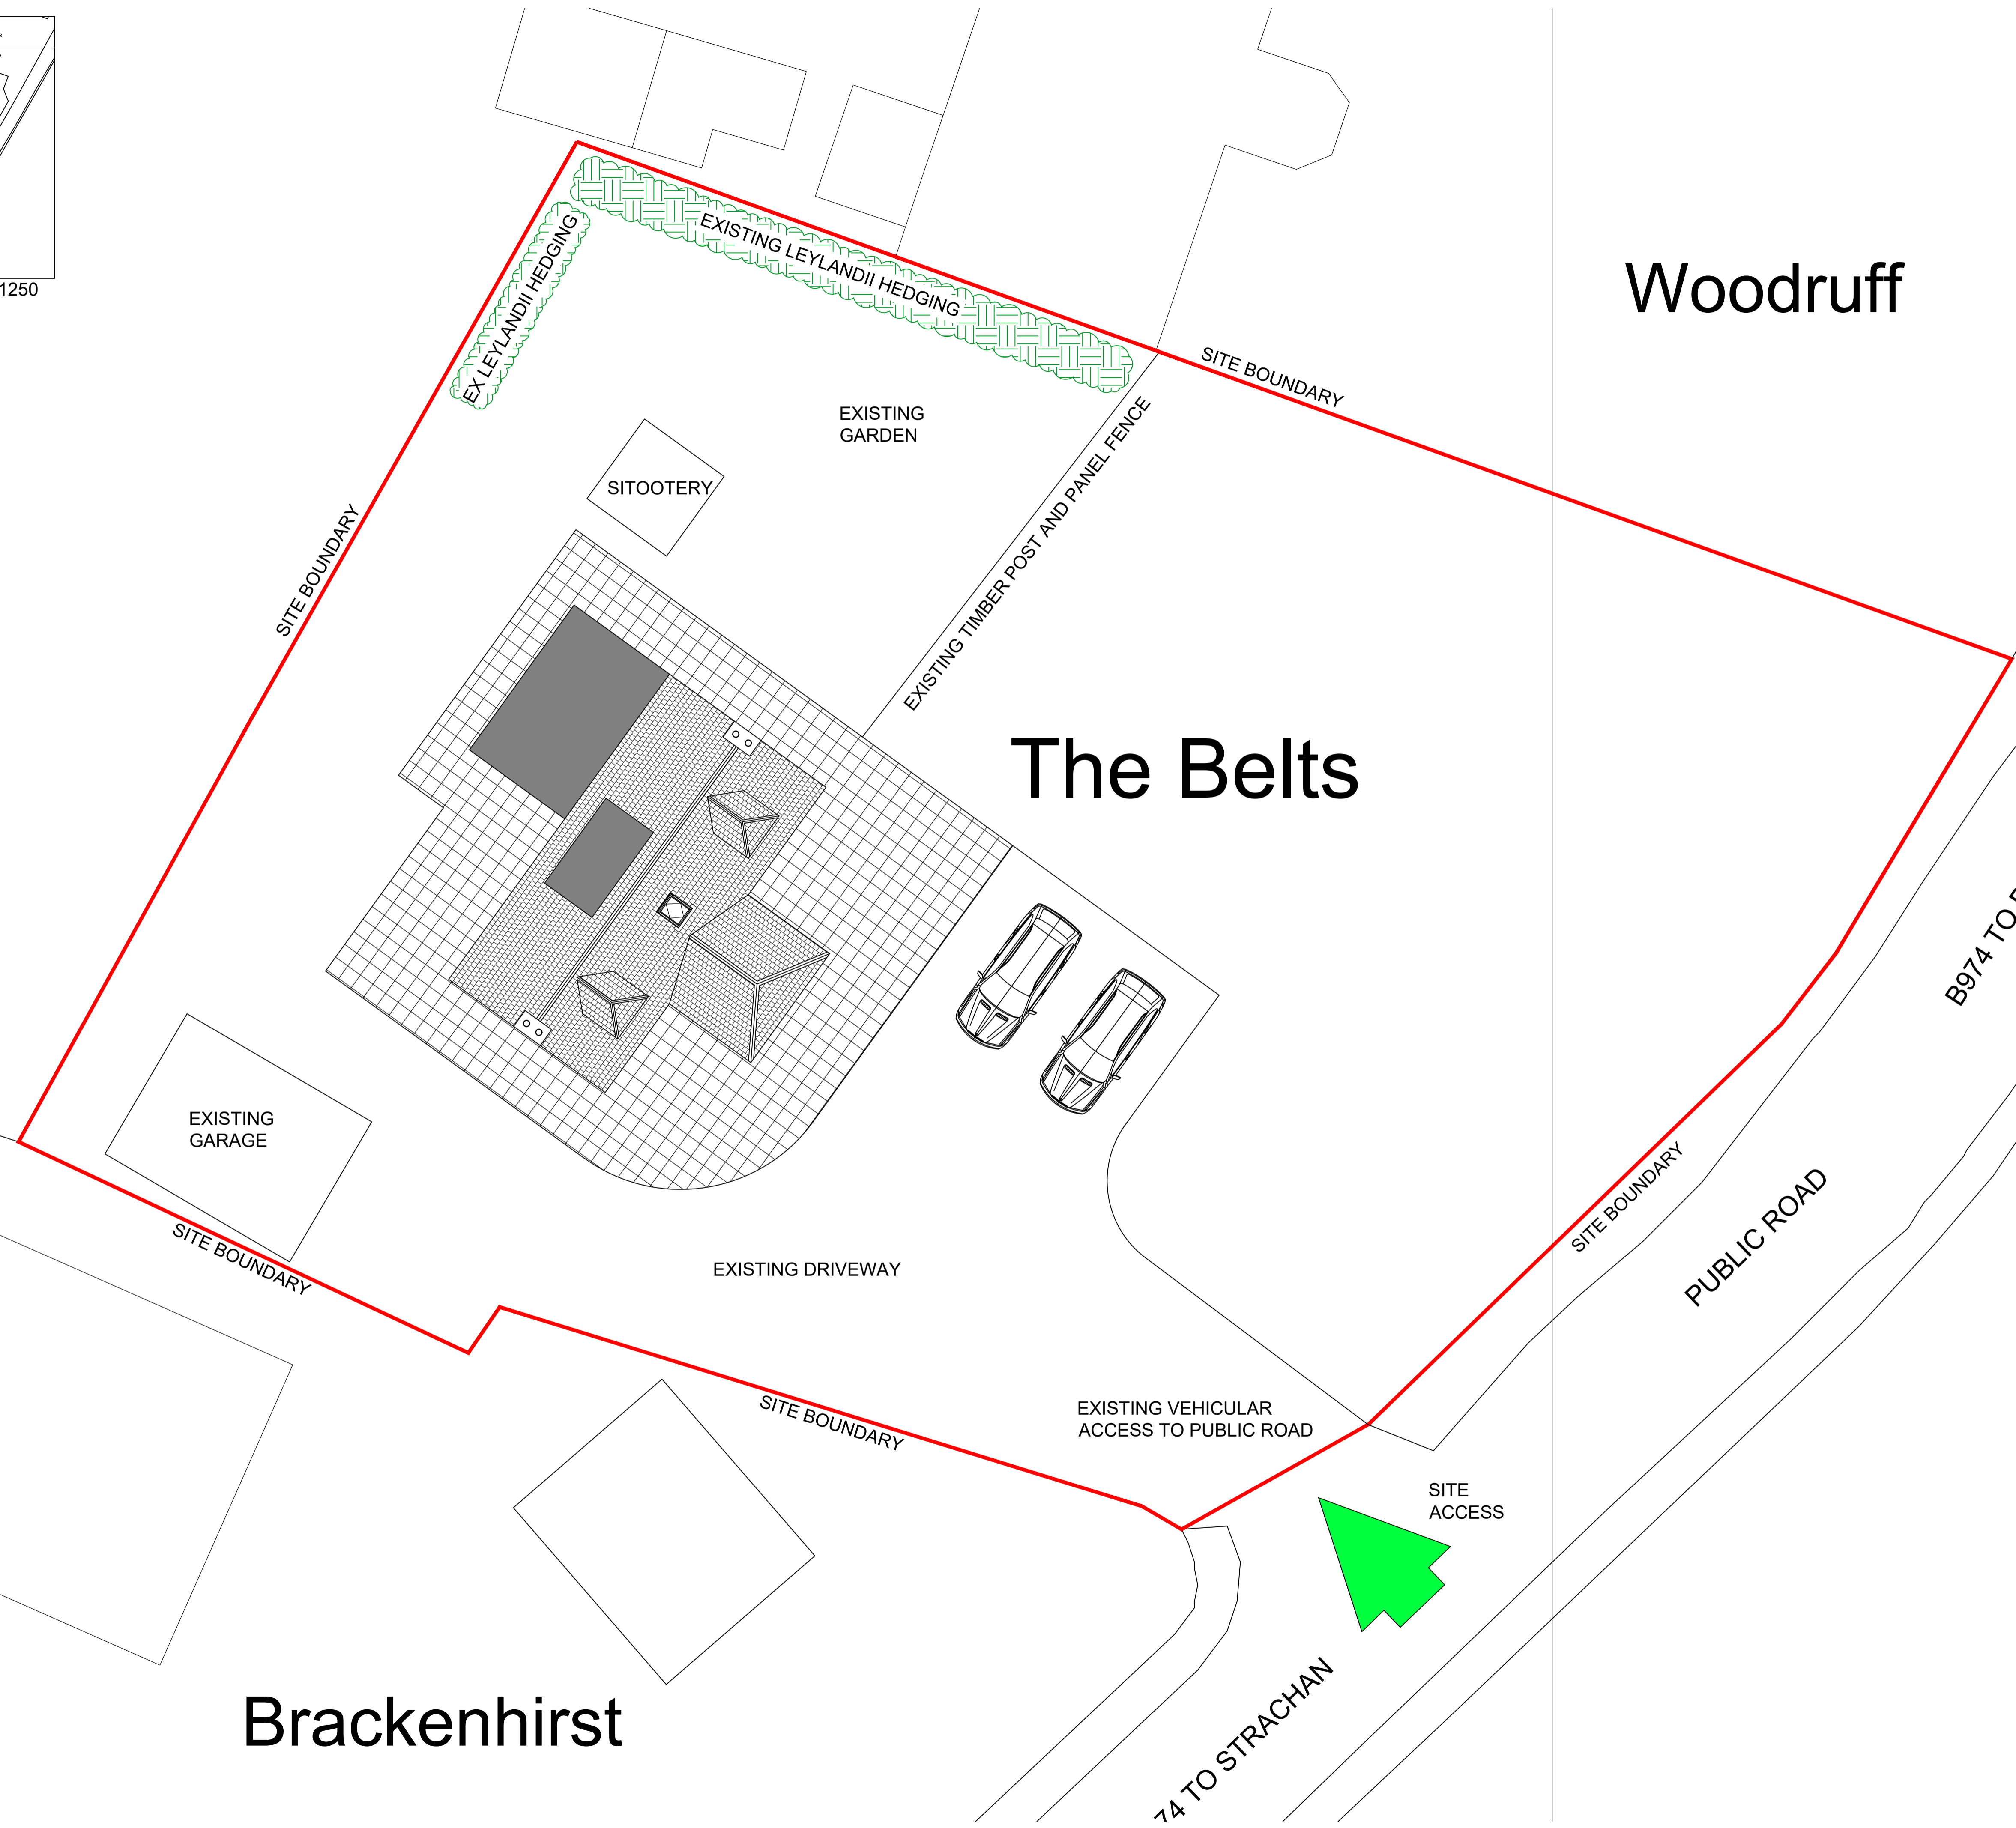

SCALE BAR 1:100

**SP Design**  
 Craigmoad Croft, Tillyfourie, Inverurie,  
 Aberdeenshire. AB51 7SJ  
 Tel 01975 564164  
 Mob 07795 270142

Client: **MR & MRS ROY**  
 Project: **PROPOSED ALTERATIONS THE BELTS, STRACHAN, BANCHORY.**

Drawing Title: <b>EXISTING SITE PLAN</b>	
Drawn: SDP	Date: MAR 24
Scale: 1:100 @ A1	
Job No: 24-102	Drawing No: 06
	Rev: A

This drawing is the property of SP Design and must not be reproduced or distributed without prior written authorisation from SP Design.